


Seeding
Lin. Ft. Sq. Yds.

I-1103 (15)

35
176

LAKE COUNTY
LAK - 1-26.51
ASHTABULA COUNTY
ATB - 1-0.00

End Area		Cu Yds.	
Cut	Fill	Cut	Fill
2926	0		
		9701	0
2312	0		
		5485	0
650	0		
		1337	1396
72	754		
		1857	1474
931	42		
		2145	39
1385	0		
		2201	0
		992	0

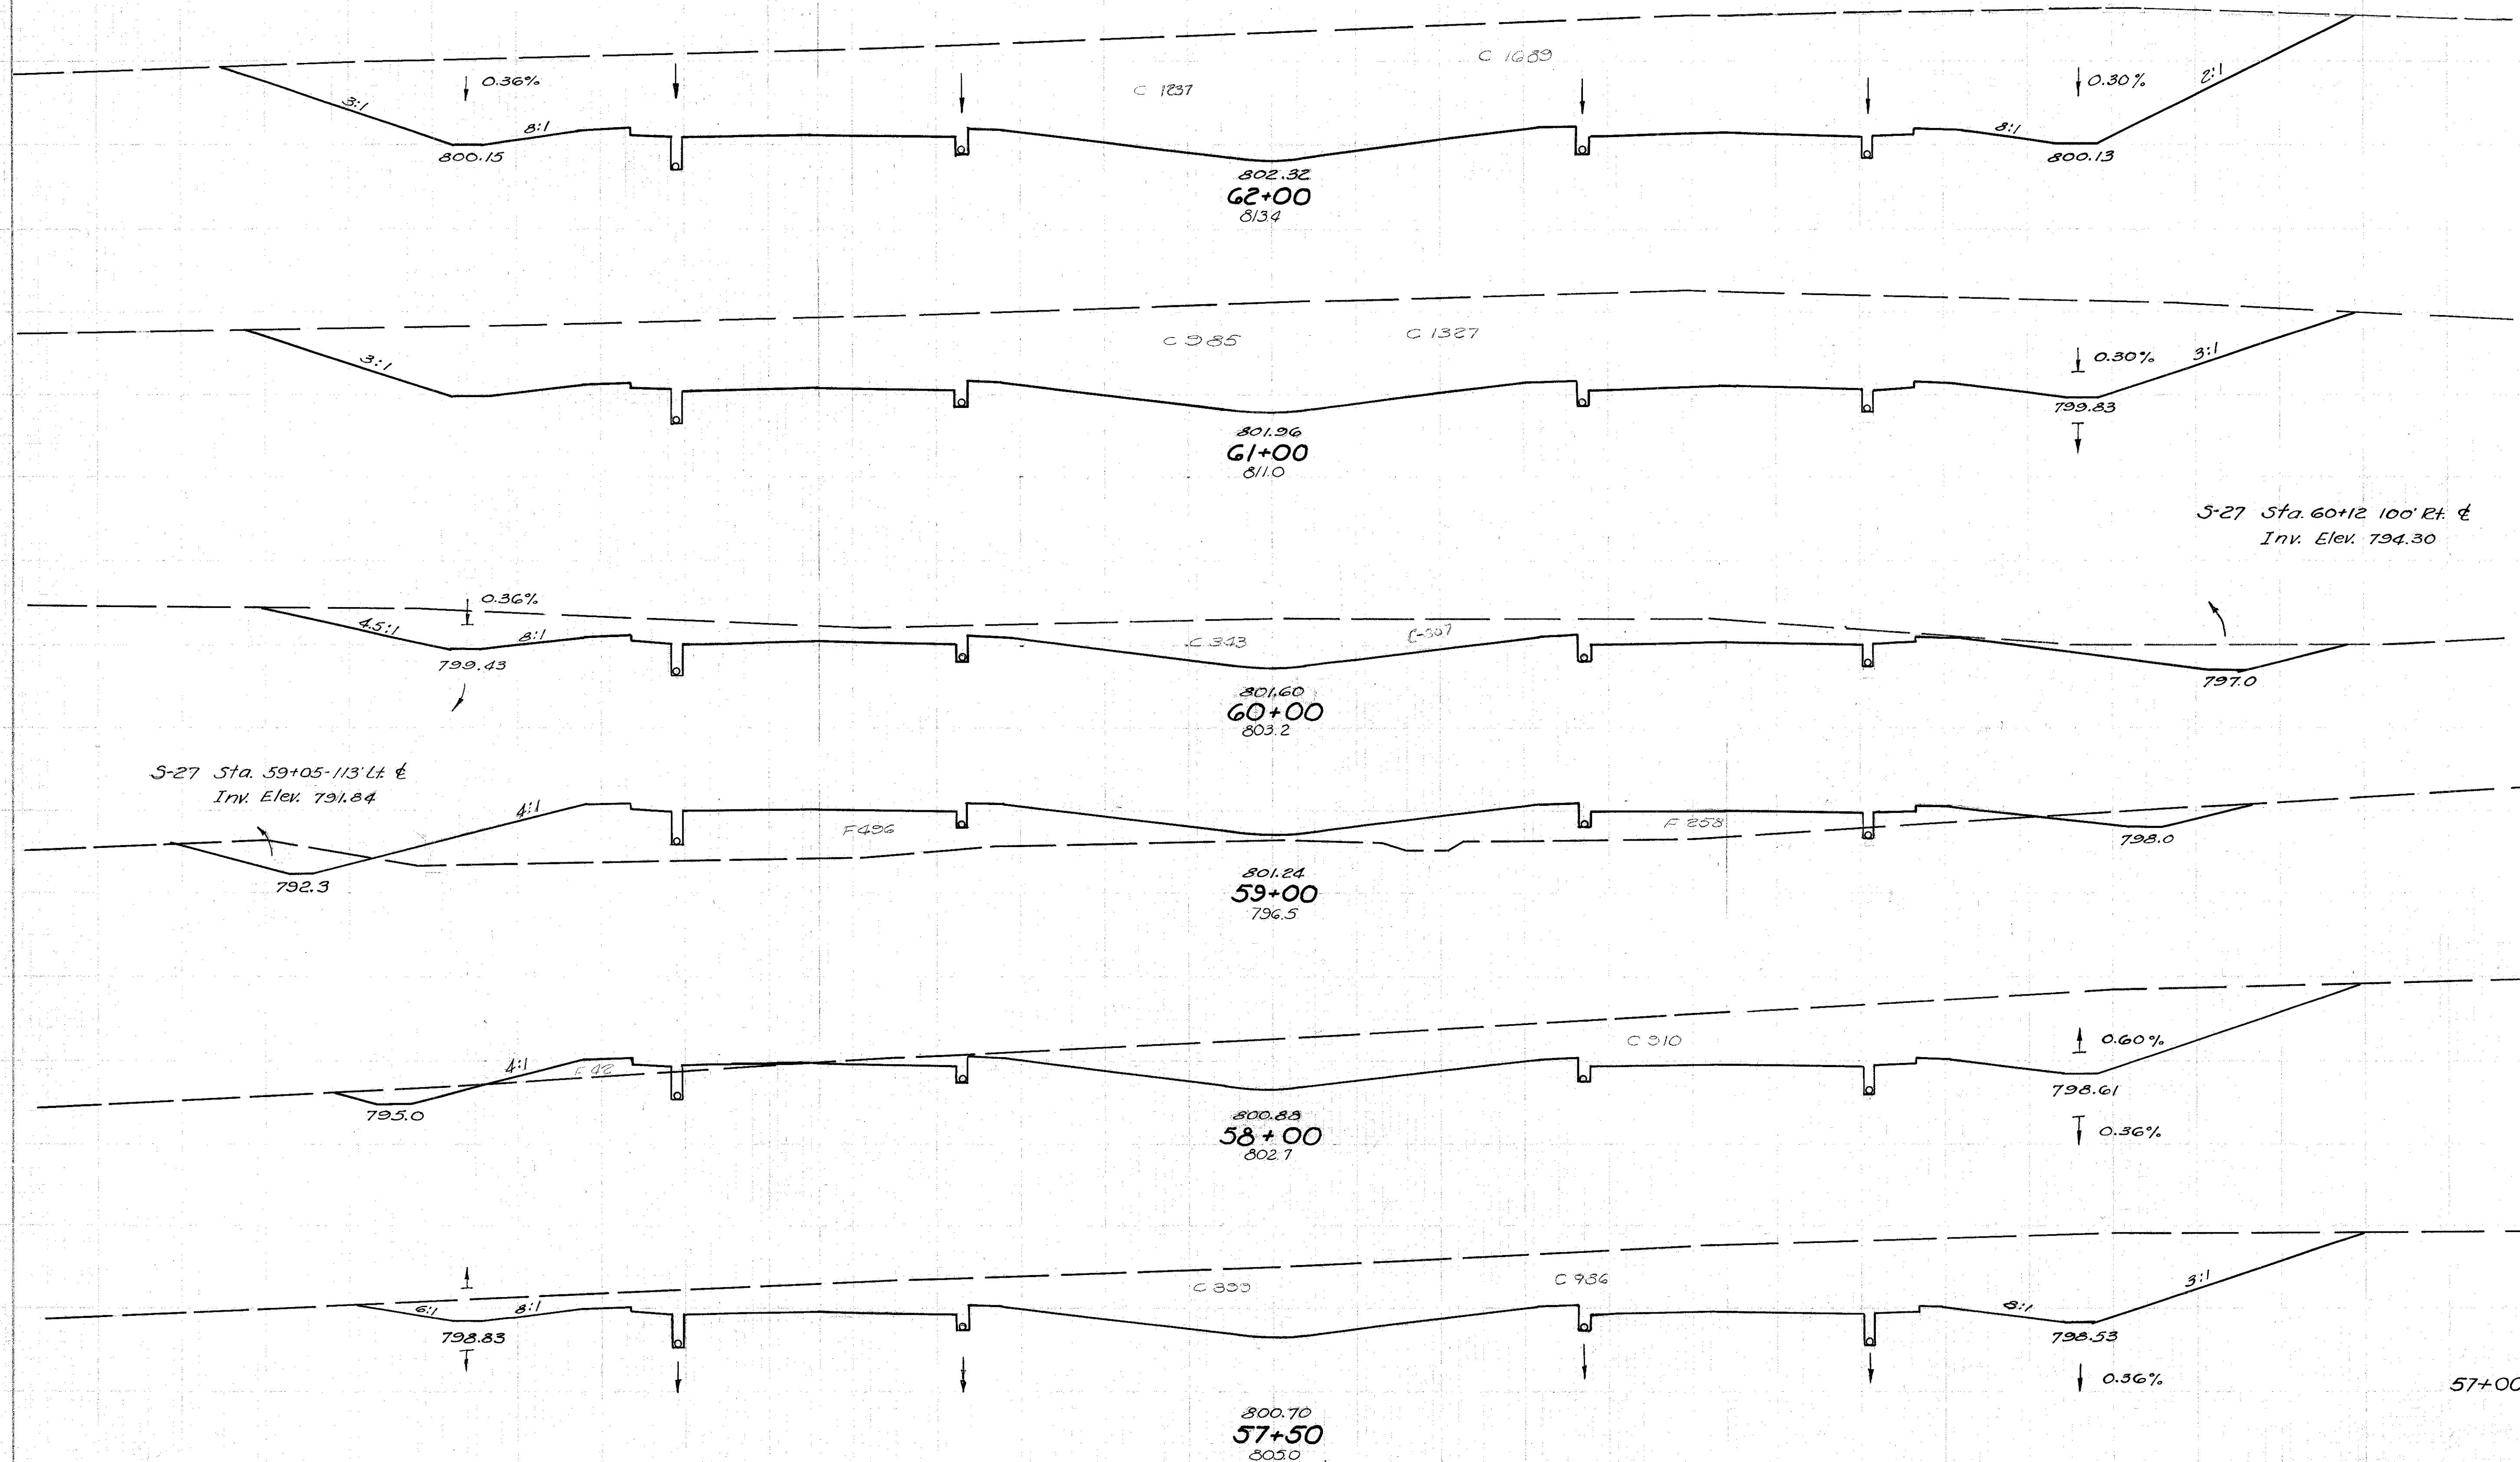

140 120 100 80 60 40 20 0 20 40 60 80 100 120 LAKE COUNTY 57+50 - 62+00