


Seeding  
Lin Ft Sq Yds

I-110.3(15)  
LAKE COUNTY  
LAK-1-26.51  
ASHTABULA COUNTY  
ATB-1-0.00

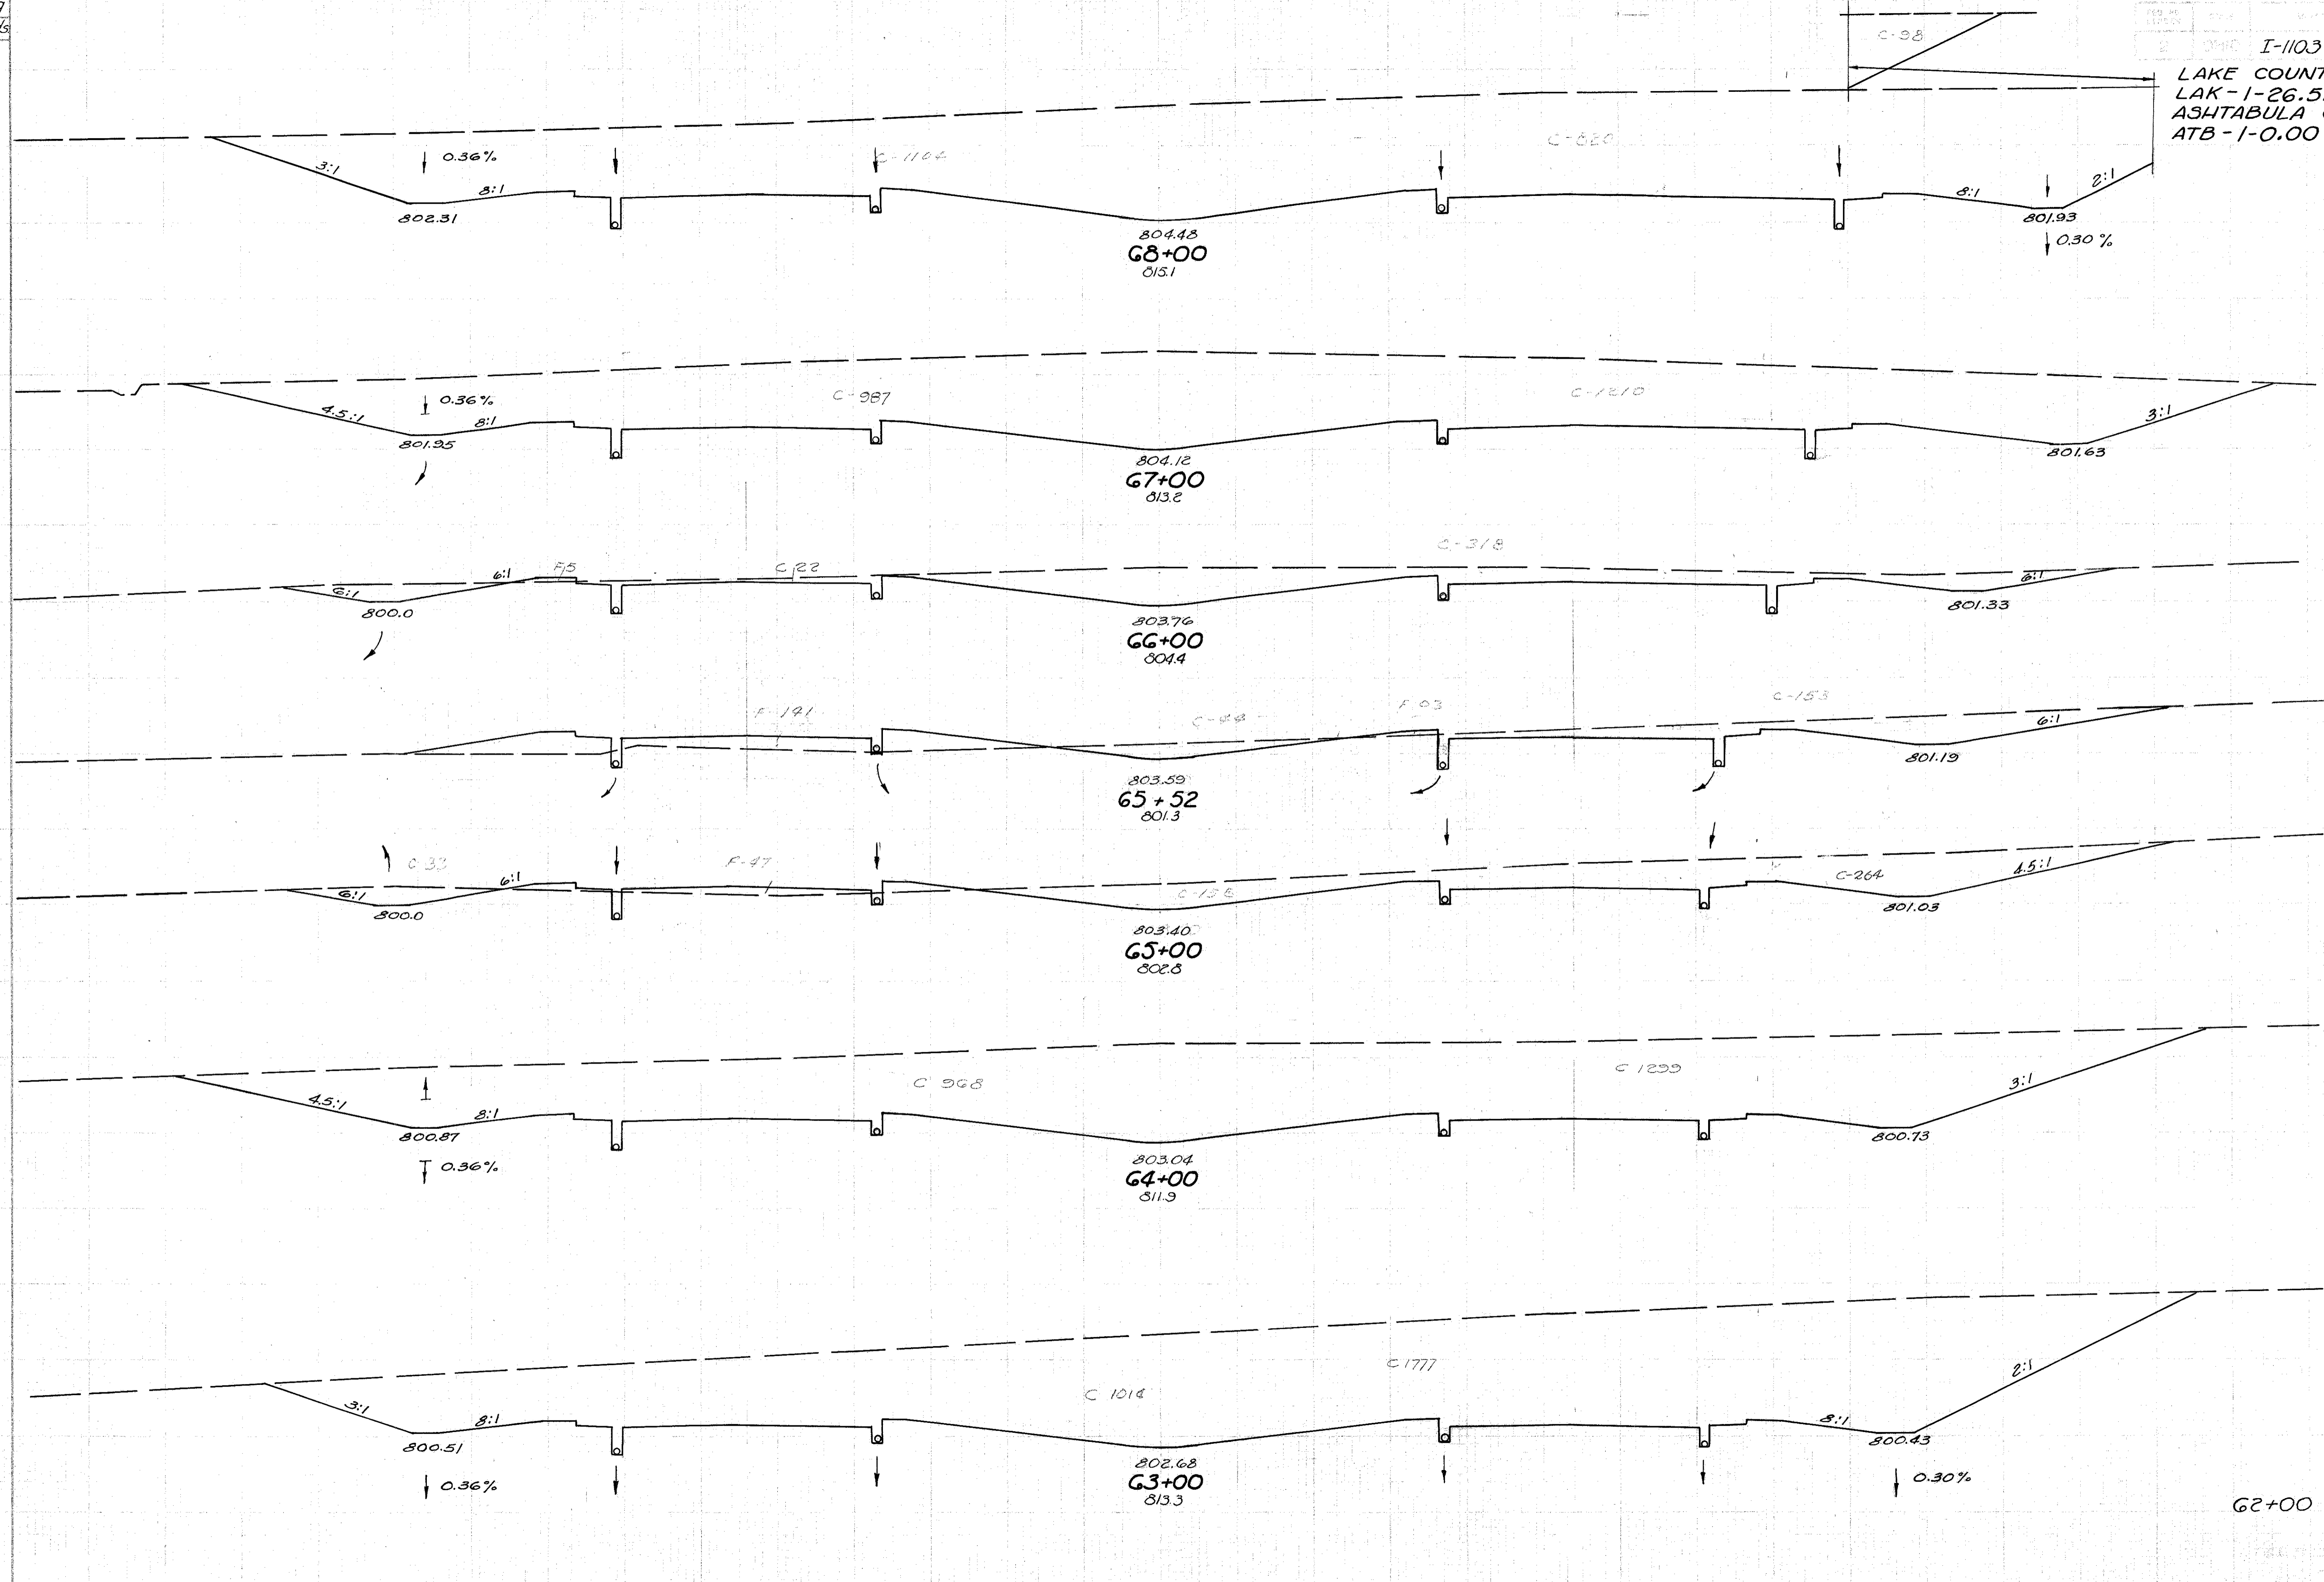

End Area	Cut	Fill	Cu Yds
2022	0		
			7514 0
2197	0		
			4776 9
382	5		
			515 132
197	144		
			628 124
455	47		
			5041 87
2267	0		
			9367 0
2791	0		
			10588 0
2926	0		