


Seeding
Lin Ft. Sq Yds

I-1103(15)

37
176

LAKE COUNTY
LAK - 1-26.51
ASHTABULA
ATB - 1-0.00

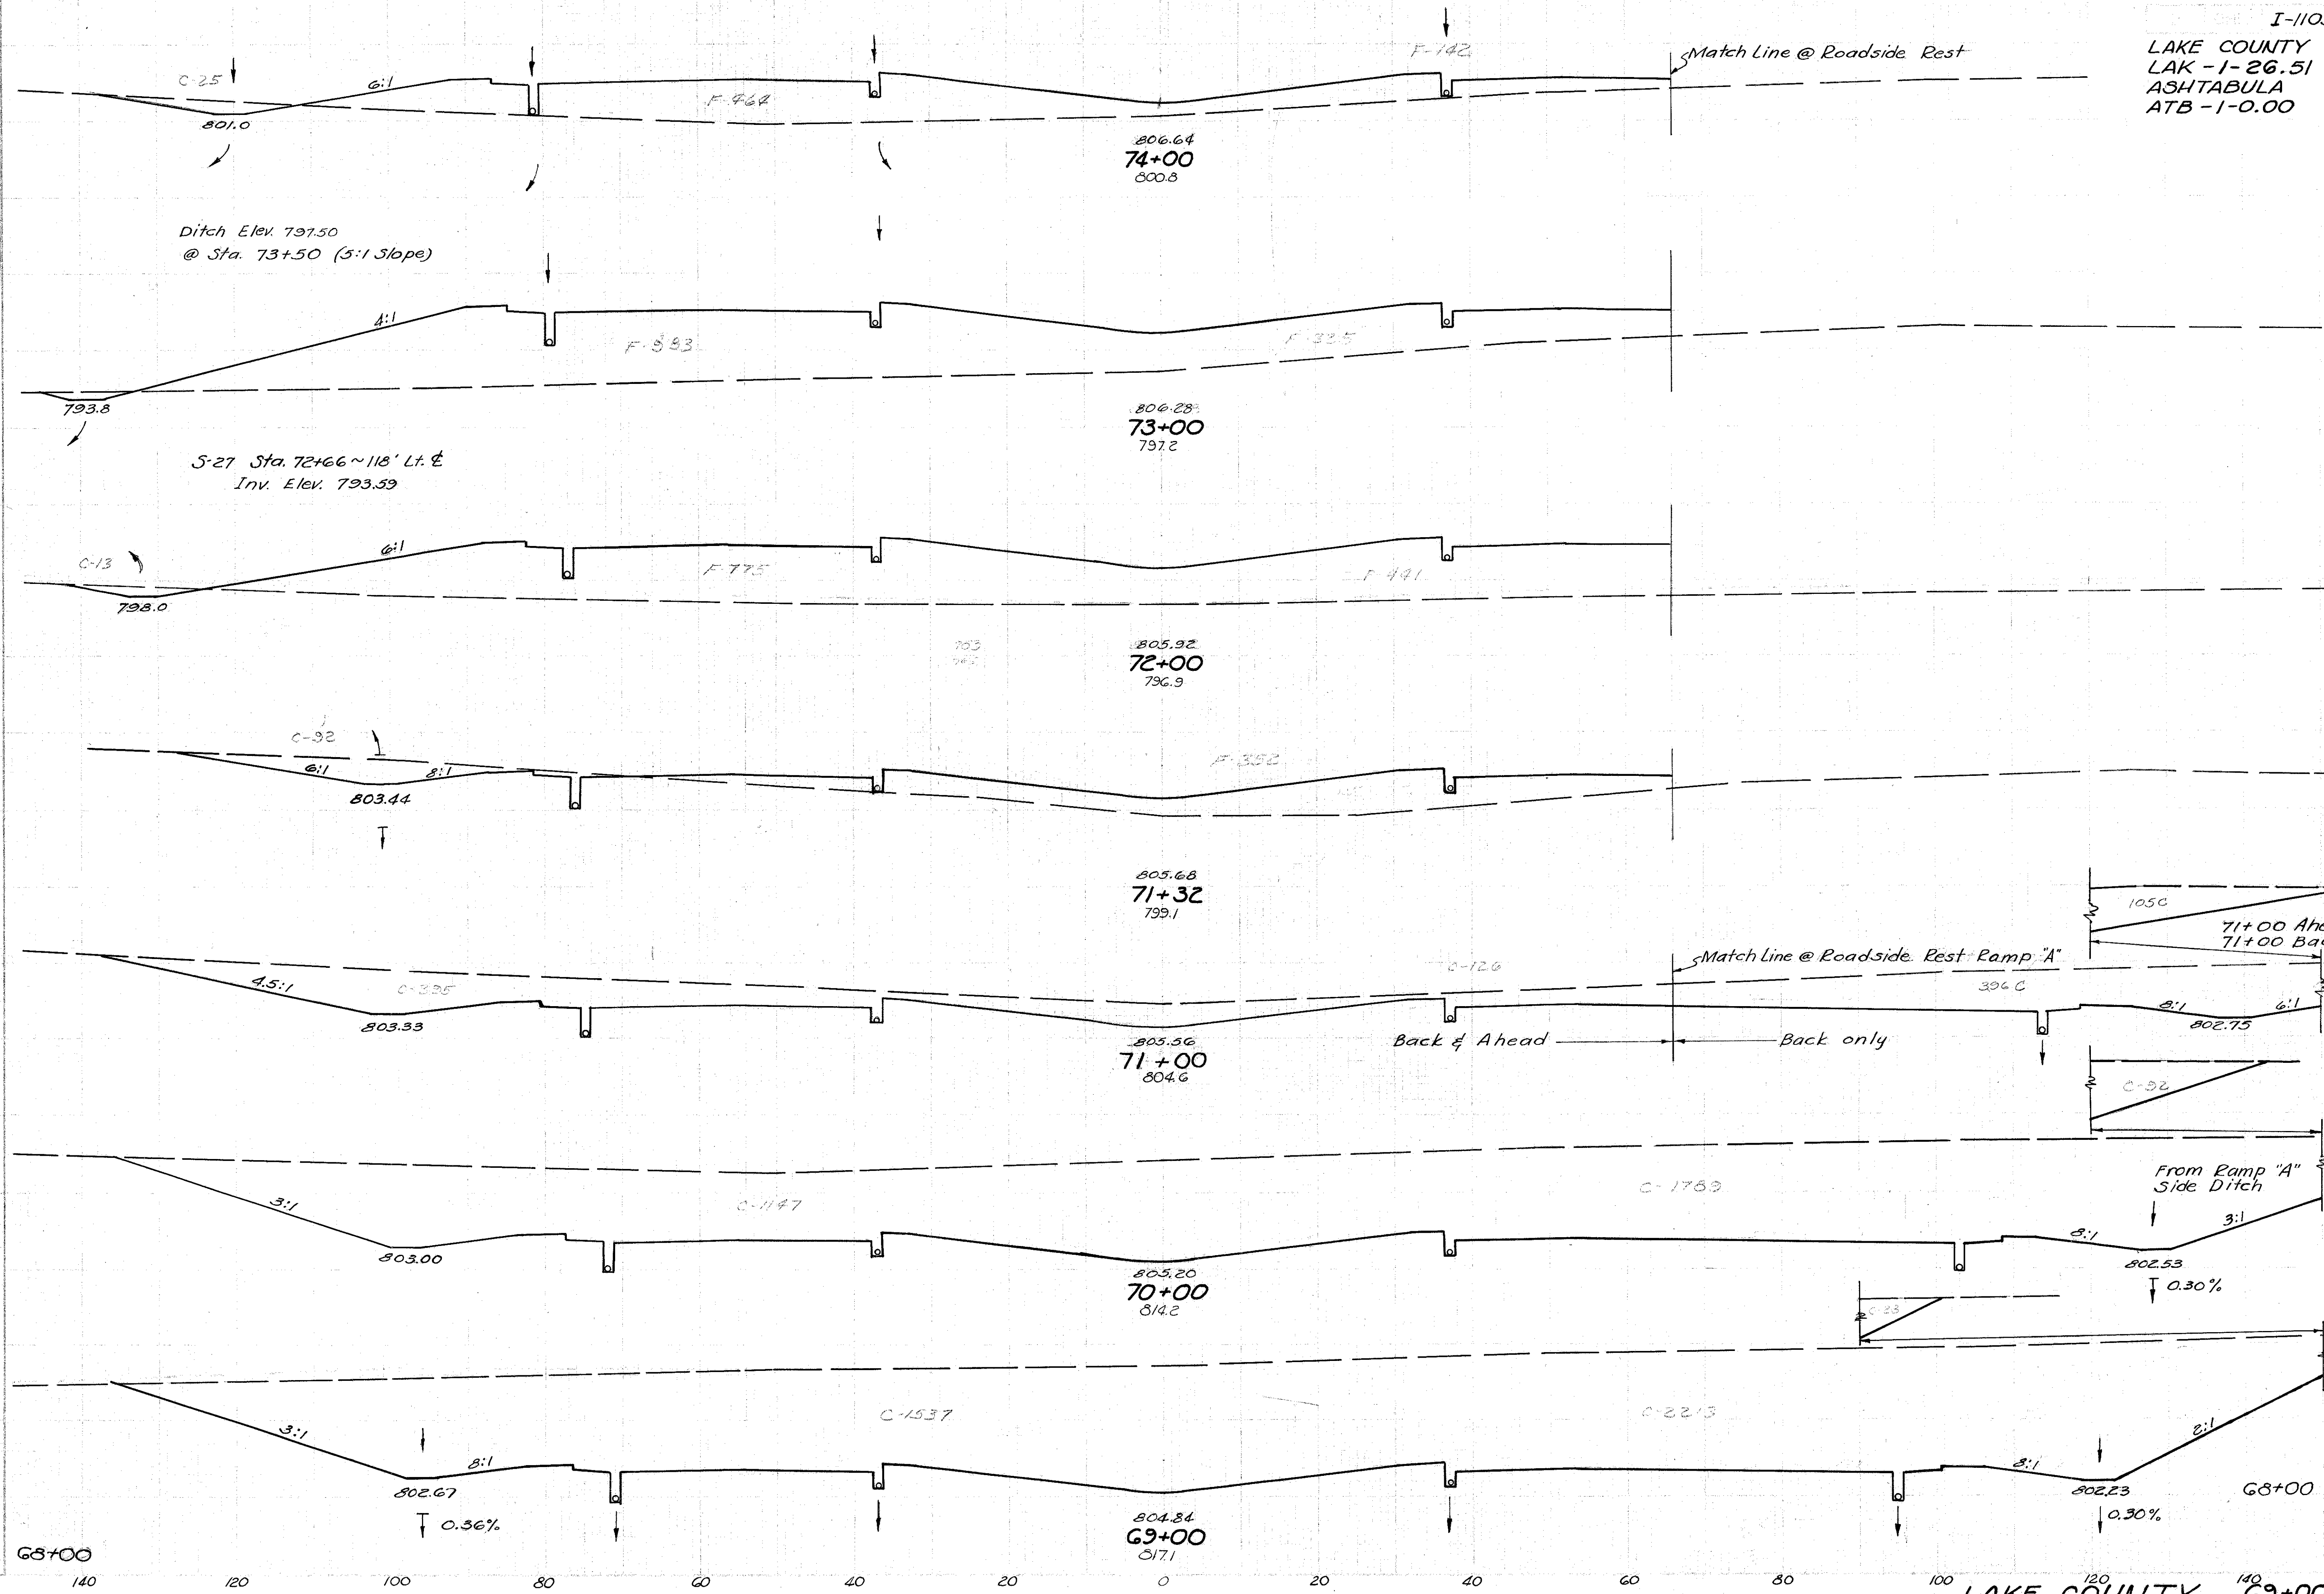

End Area	Cu. Yds.	Cut	Fill	Cut	Fill
2.5	606				
			4.6		3545
0	1308				
			2.4		4674
13	1216				
			132		1975
92	352				
			363		208
			521	0	
			1022	0	
			7517	0	
			3028	0	
			12605	0	
			3718	0	
			10744	0	
			2022	0	

LAKE COUNTY 69+00 - 74+00