


Seeding
Linf 159/16

38
176

I-1103(15)
LAKE COUNTY
LAK - 1 - 26.51
ASHTABULA COUNTY
ATB - 1 - 0.00

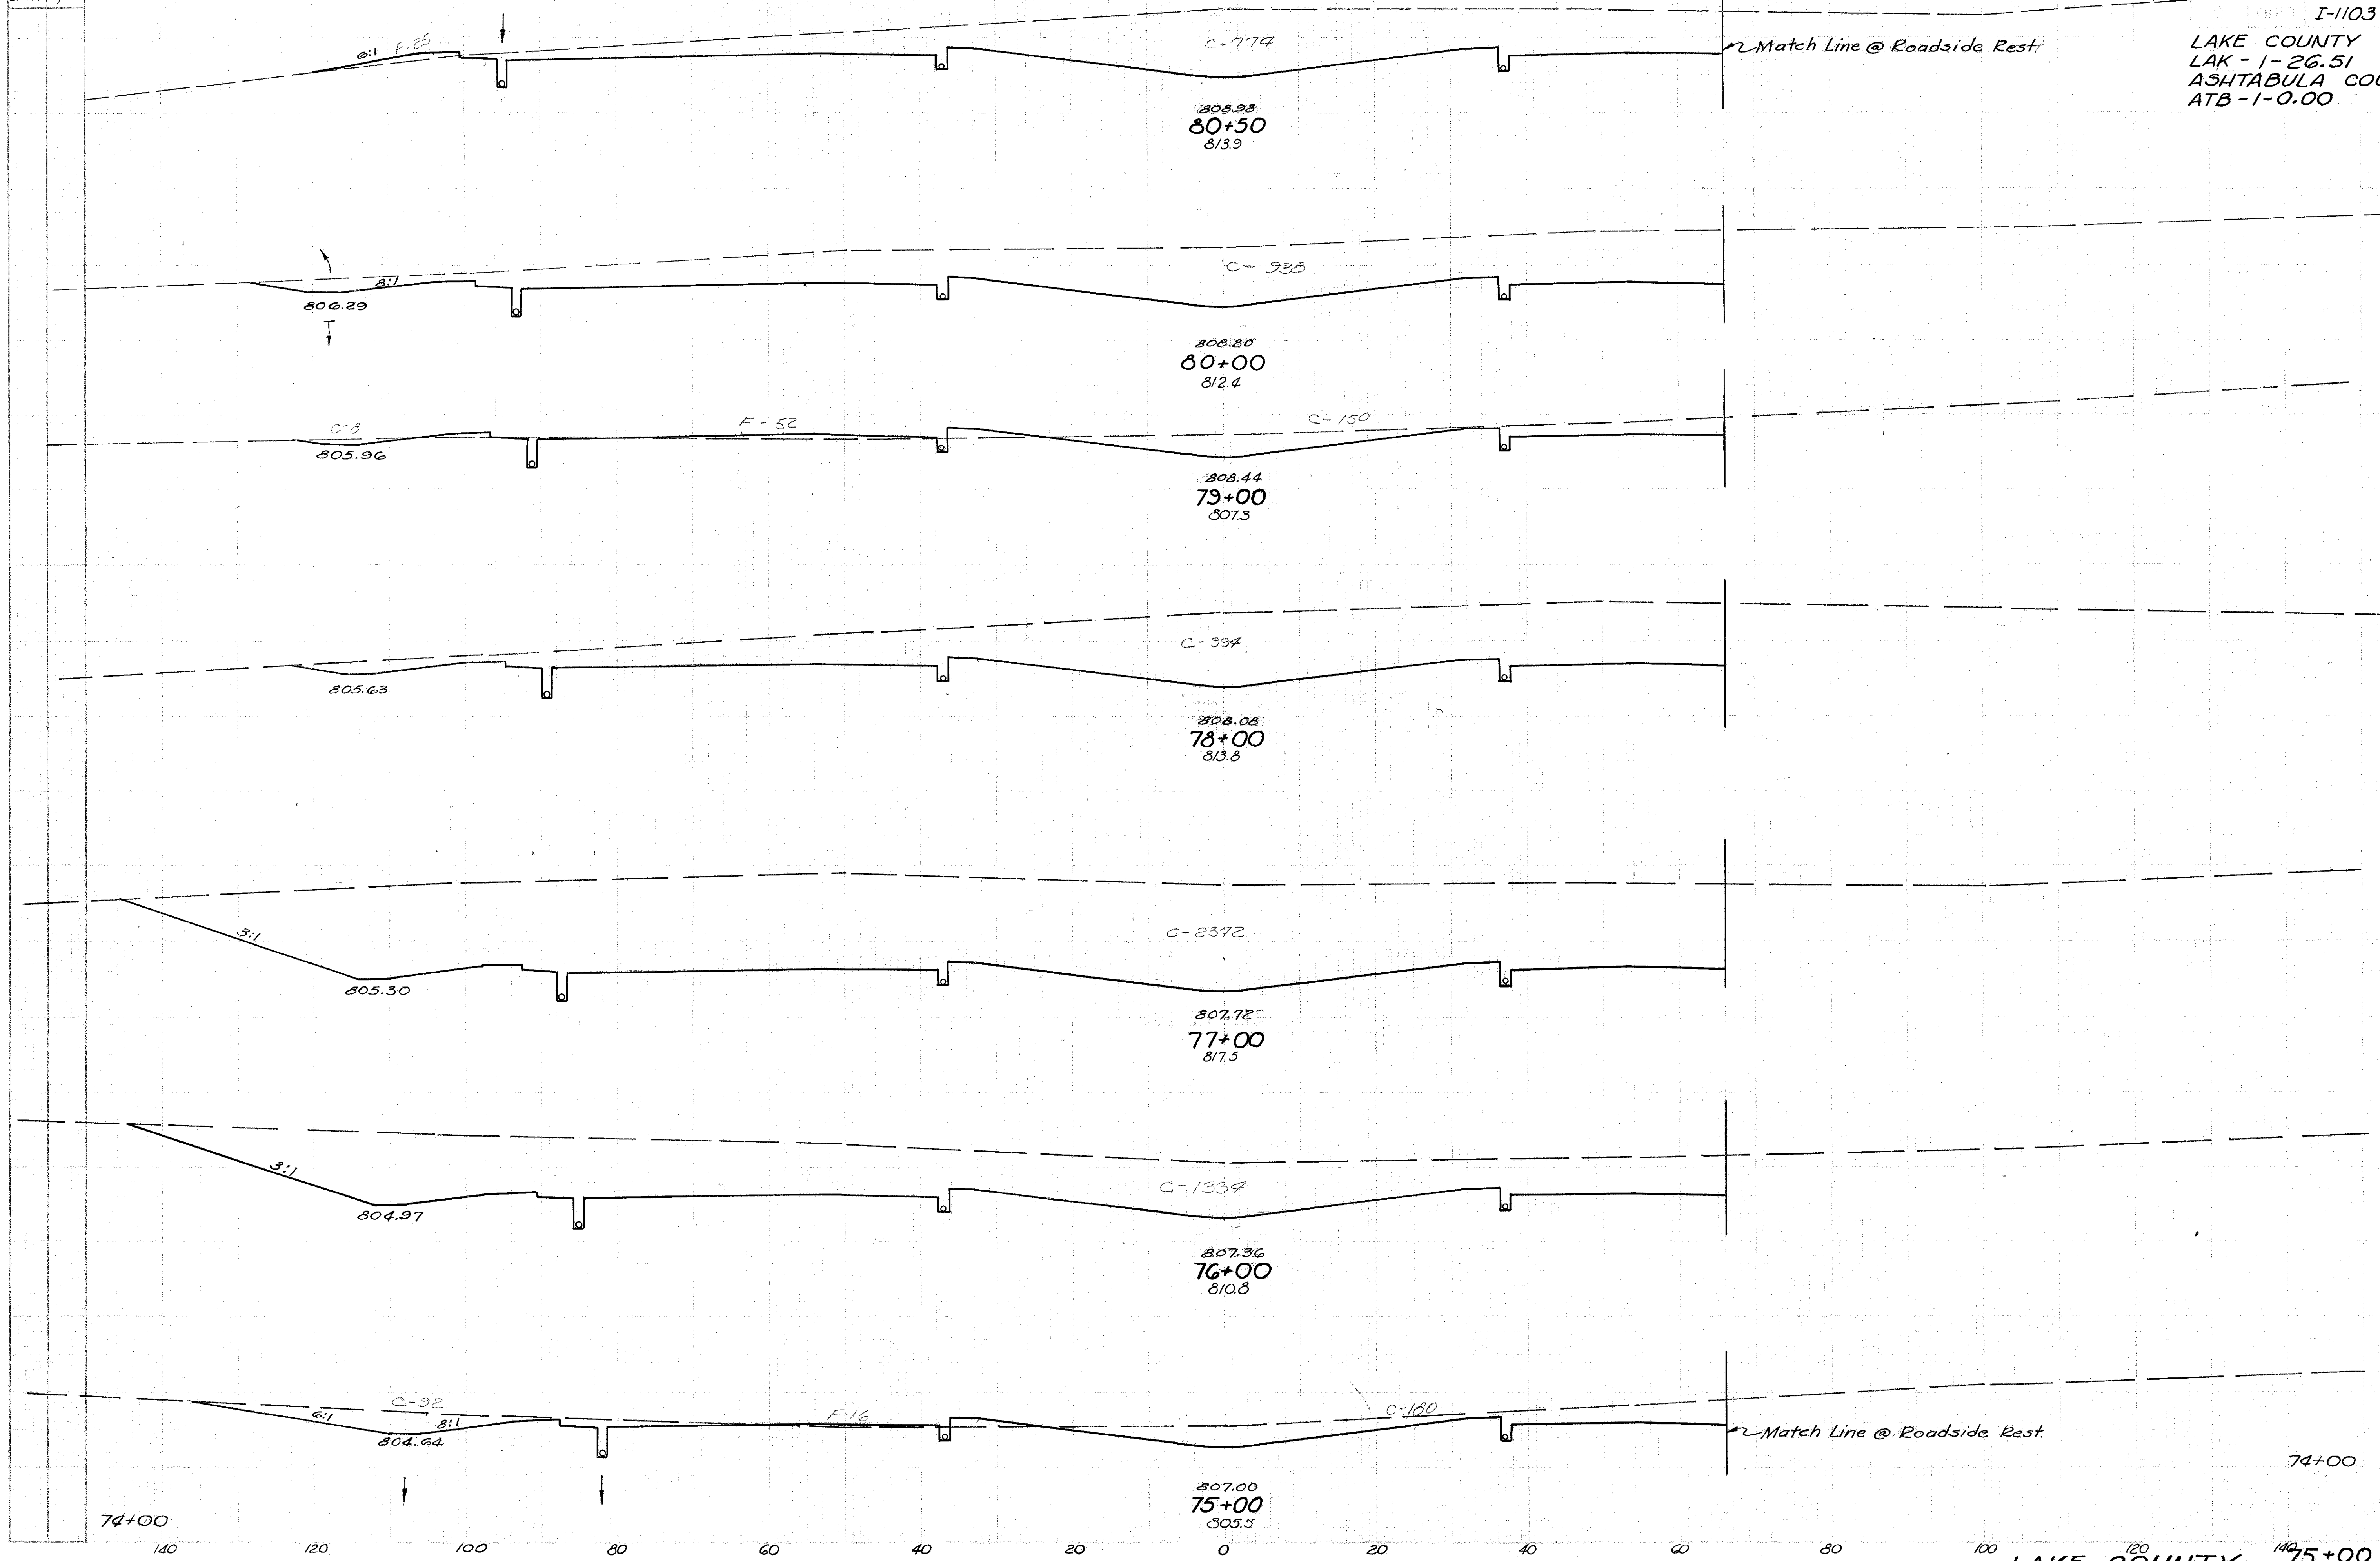

End Area		Cu. Yds.	
Cut	Fill	Cut	Fill
774	25	1585	23
938	0	2030	96
158	52	2133	96
394	0	6234	0
2372	0	6863	0
1334	0	2974	30
272	16	550	1152
74+00	25	606	

LAKE COUNTY 75+00 - 80+50