


Seeding  
Lin. Ft. Sq. Yds.

I-1103(15)  
LAKE COUNTY  
LAK - 1-26.51  
ASHTABULA COUNTY  
ATB - 1-0.00

40  
176

Match Line @ Roadside Rest

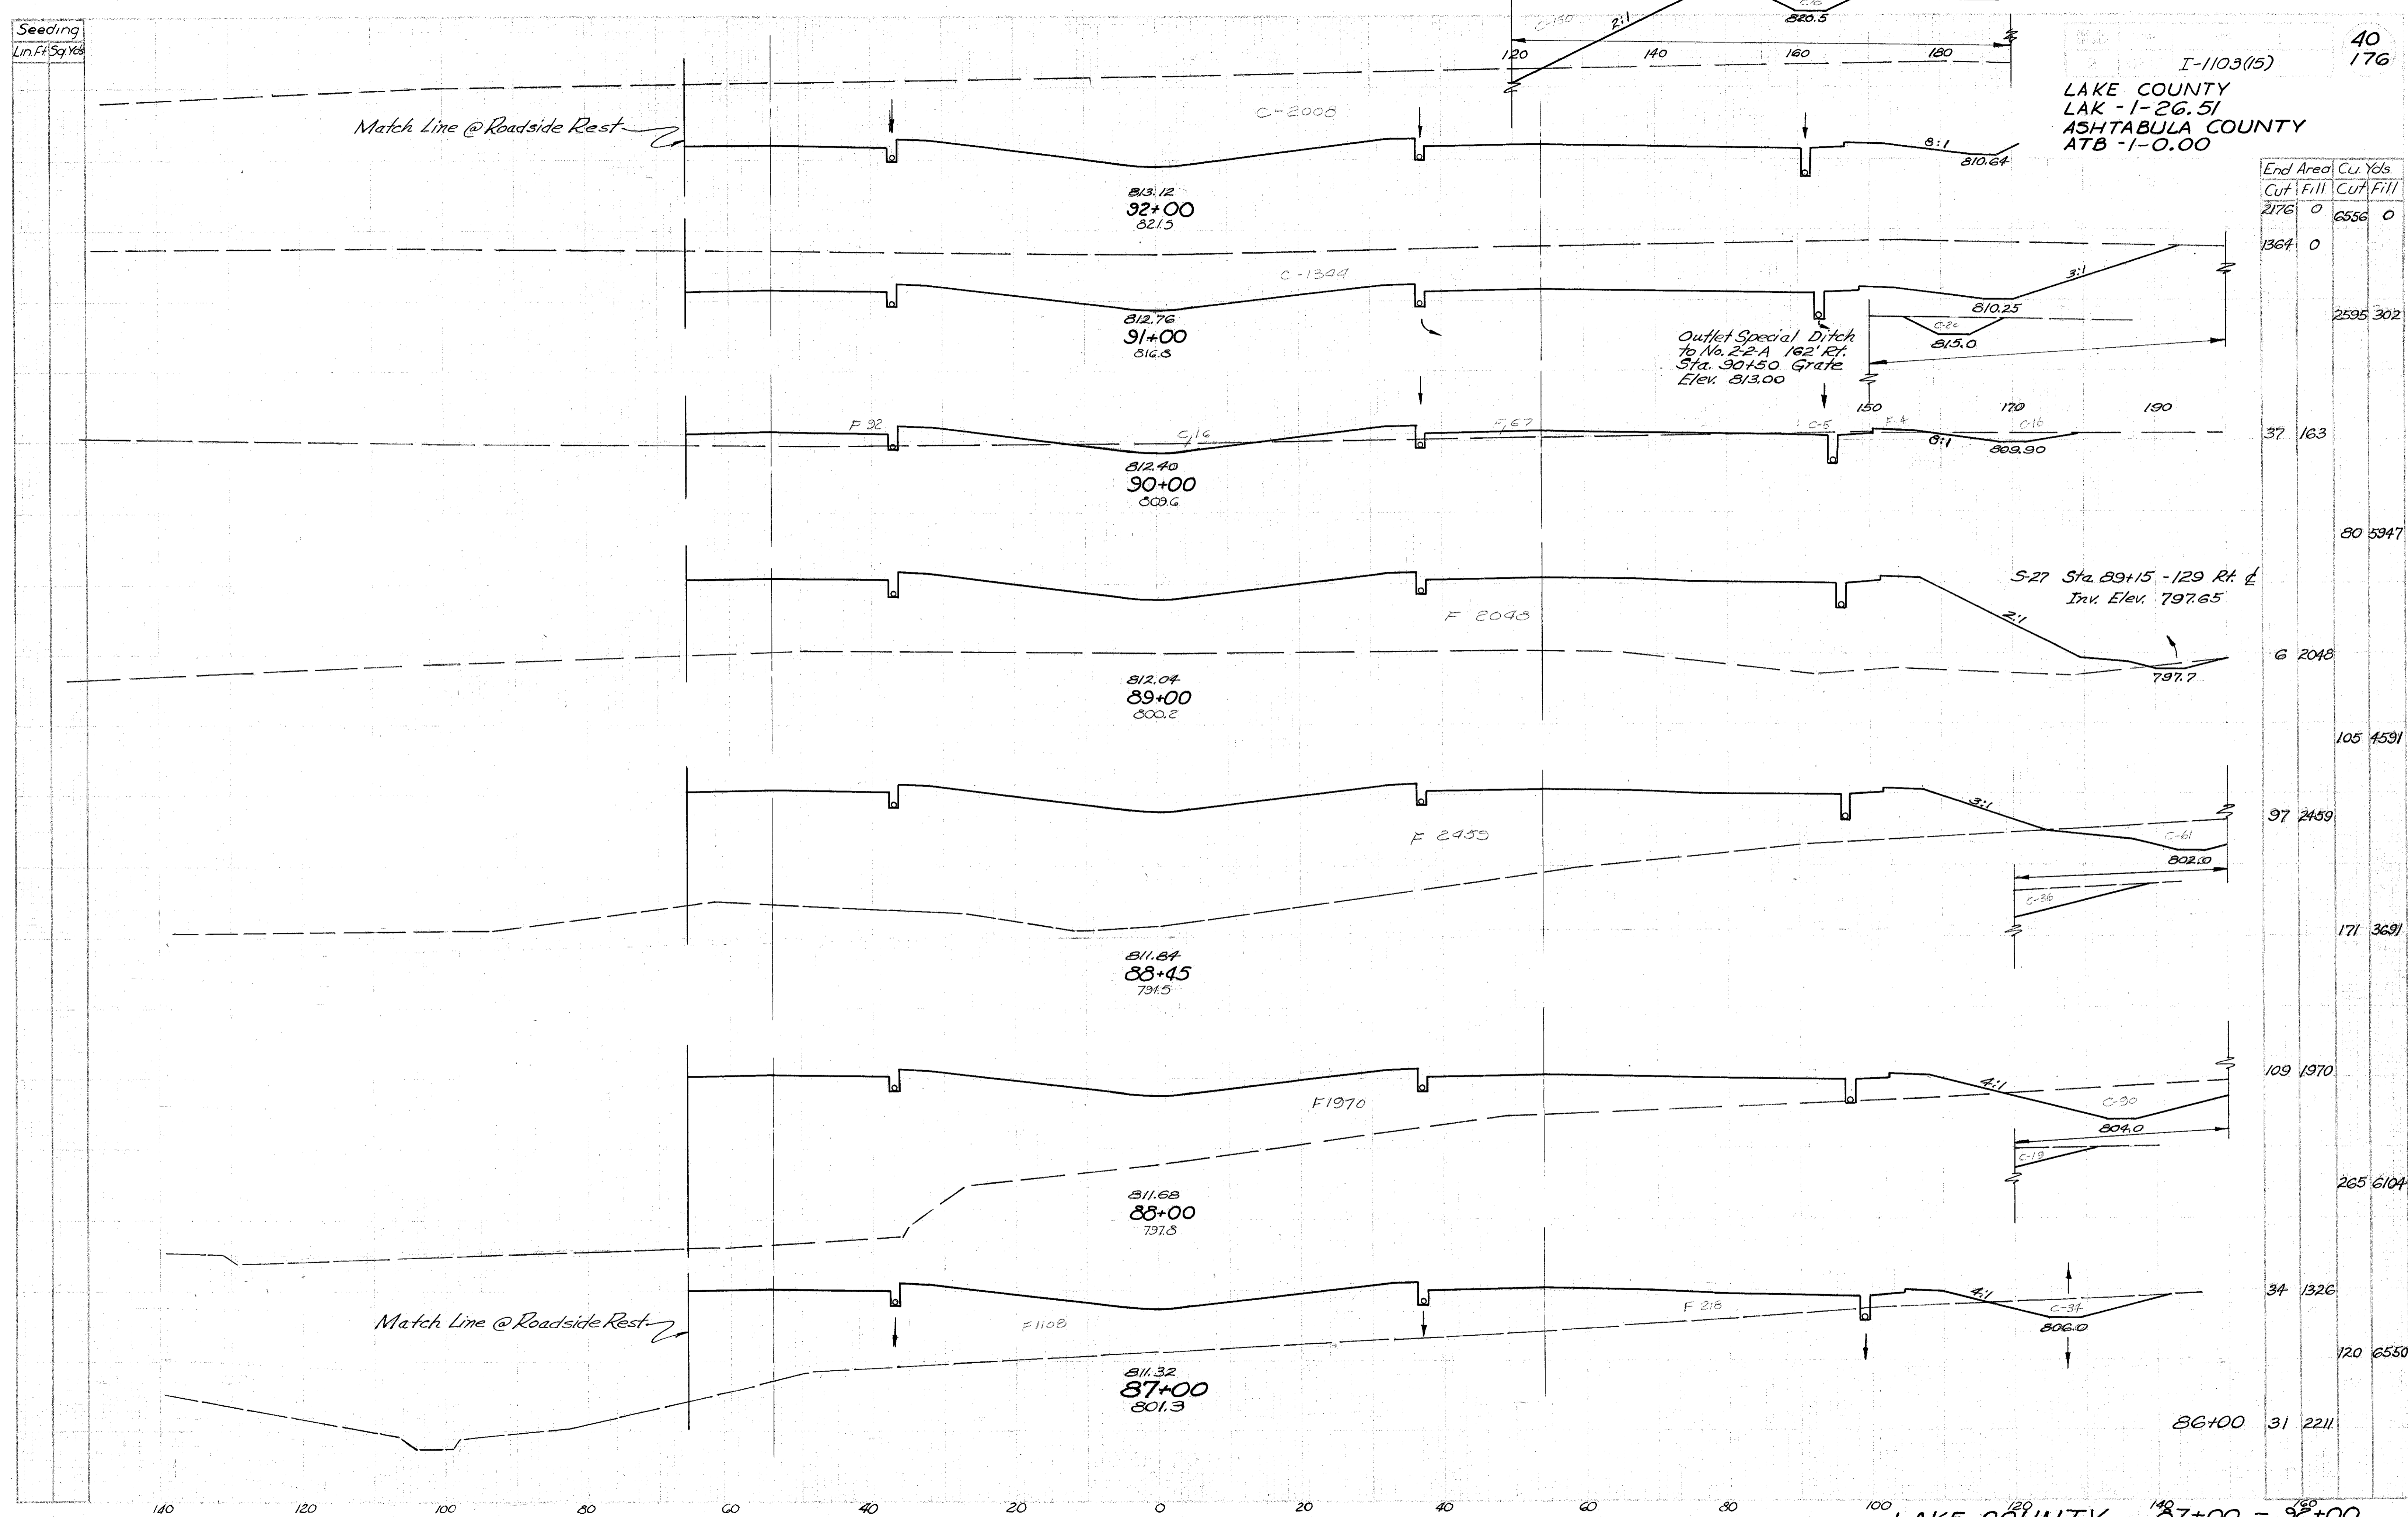

End Area	Cut	Fill	Cu. Yds.	Cut	Fill
2176	0	6556	0		
1364	0				
				2595	302
				37	163
				80	5947
				6	2048
				105	4591
				97	2459
				171	3691
				109	1970
				265	6104
				34	1326
				120	6550
				86+00	31 2211

LAKE COUNTY 87+00 - 92+00