

Seeding
Lin Ft Sq Yds

2 0.00 I-1103 (15)

41
176

LAKE COUNTY
LAK-1-26.51
ASHTABULA COUNTY
ATB-1-0.00


End Area
Cut Fill

Sta	Cut	Fill	Cu. Yds
98+00	59	3122	109 6973
97+00	0	643	1078 1404
96+00	582	115	3446 213
95+00	1279	0	6008 0
94+00	1965	0	6778 0
93+00	1695	0	7163 0
92+00	2176	0	

Match Line @ Roadside Rest

S-27 Sta. 97+40 ~ 120' Et. E
Inv. Elev. 796.70

Sta. 95+00 Begin
Special Ditch Et.

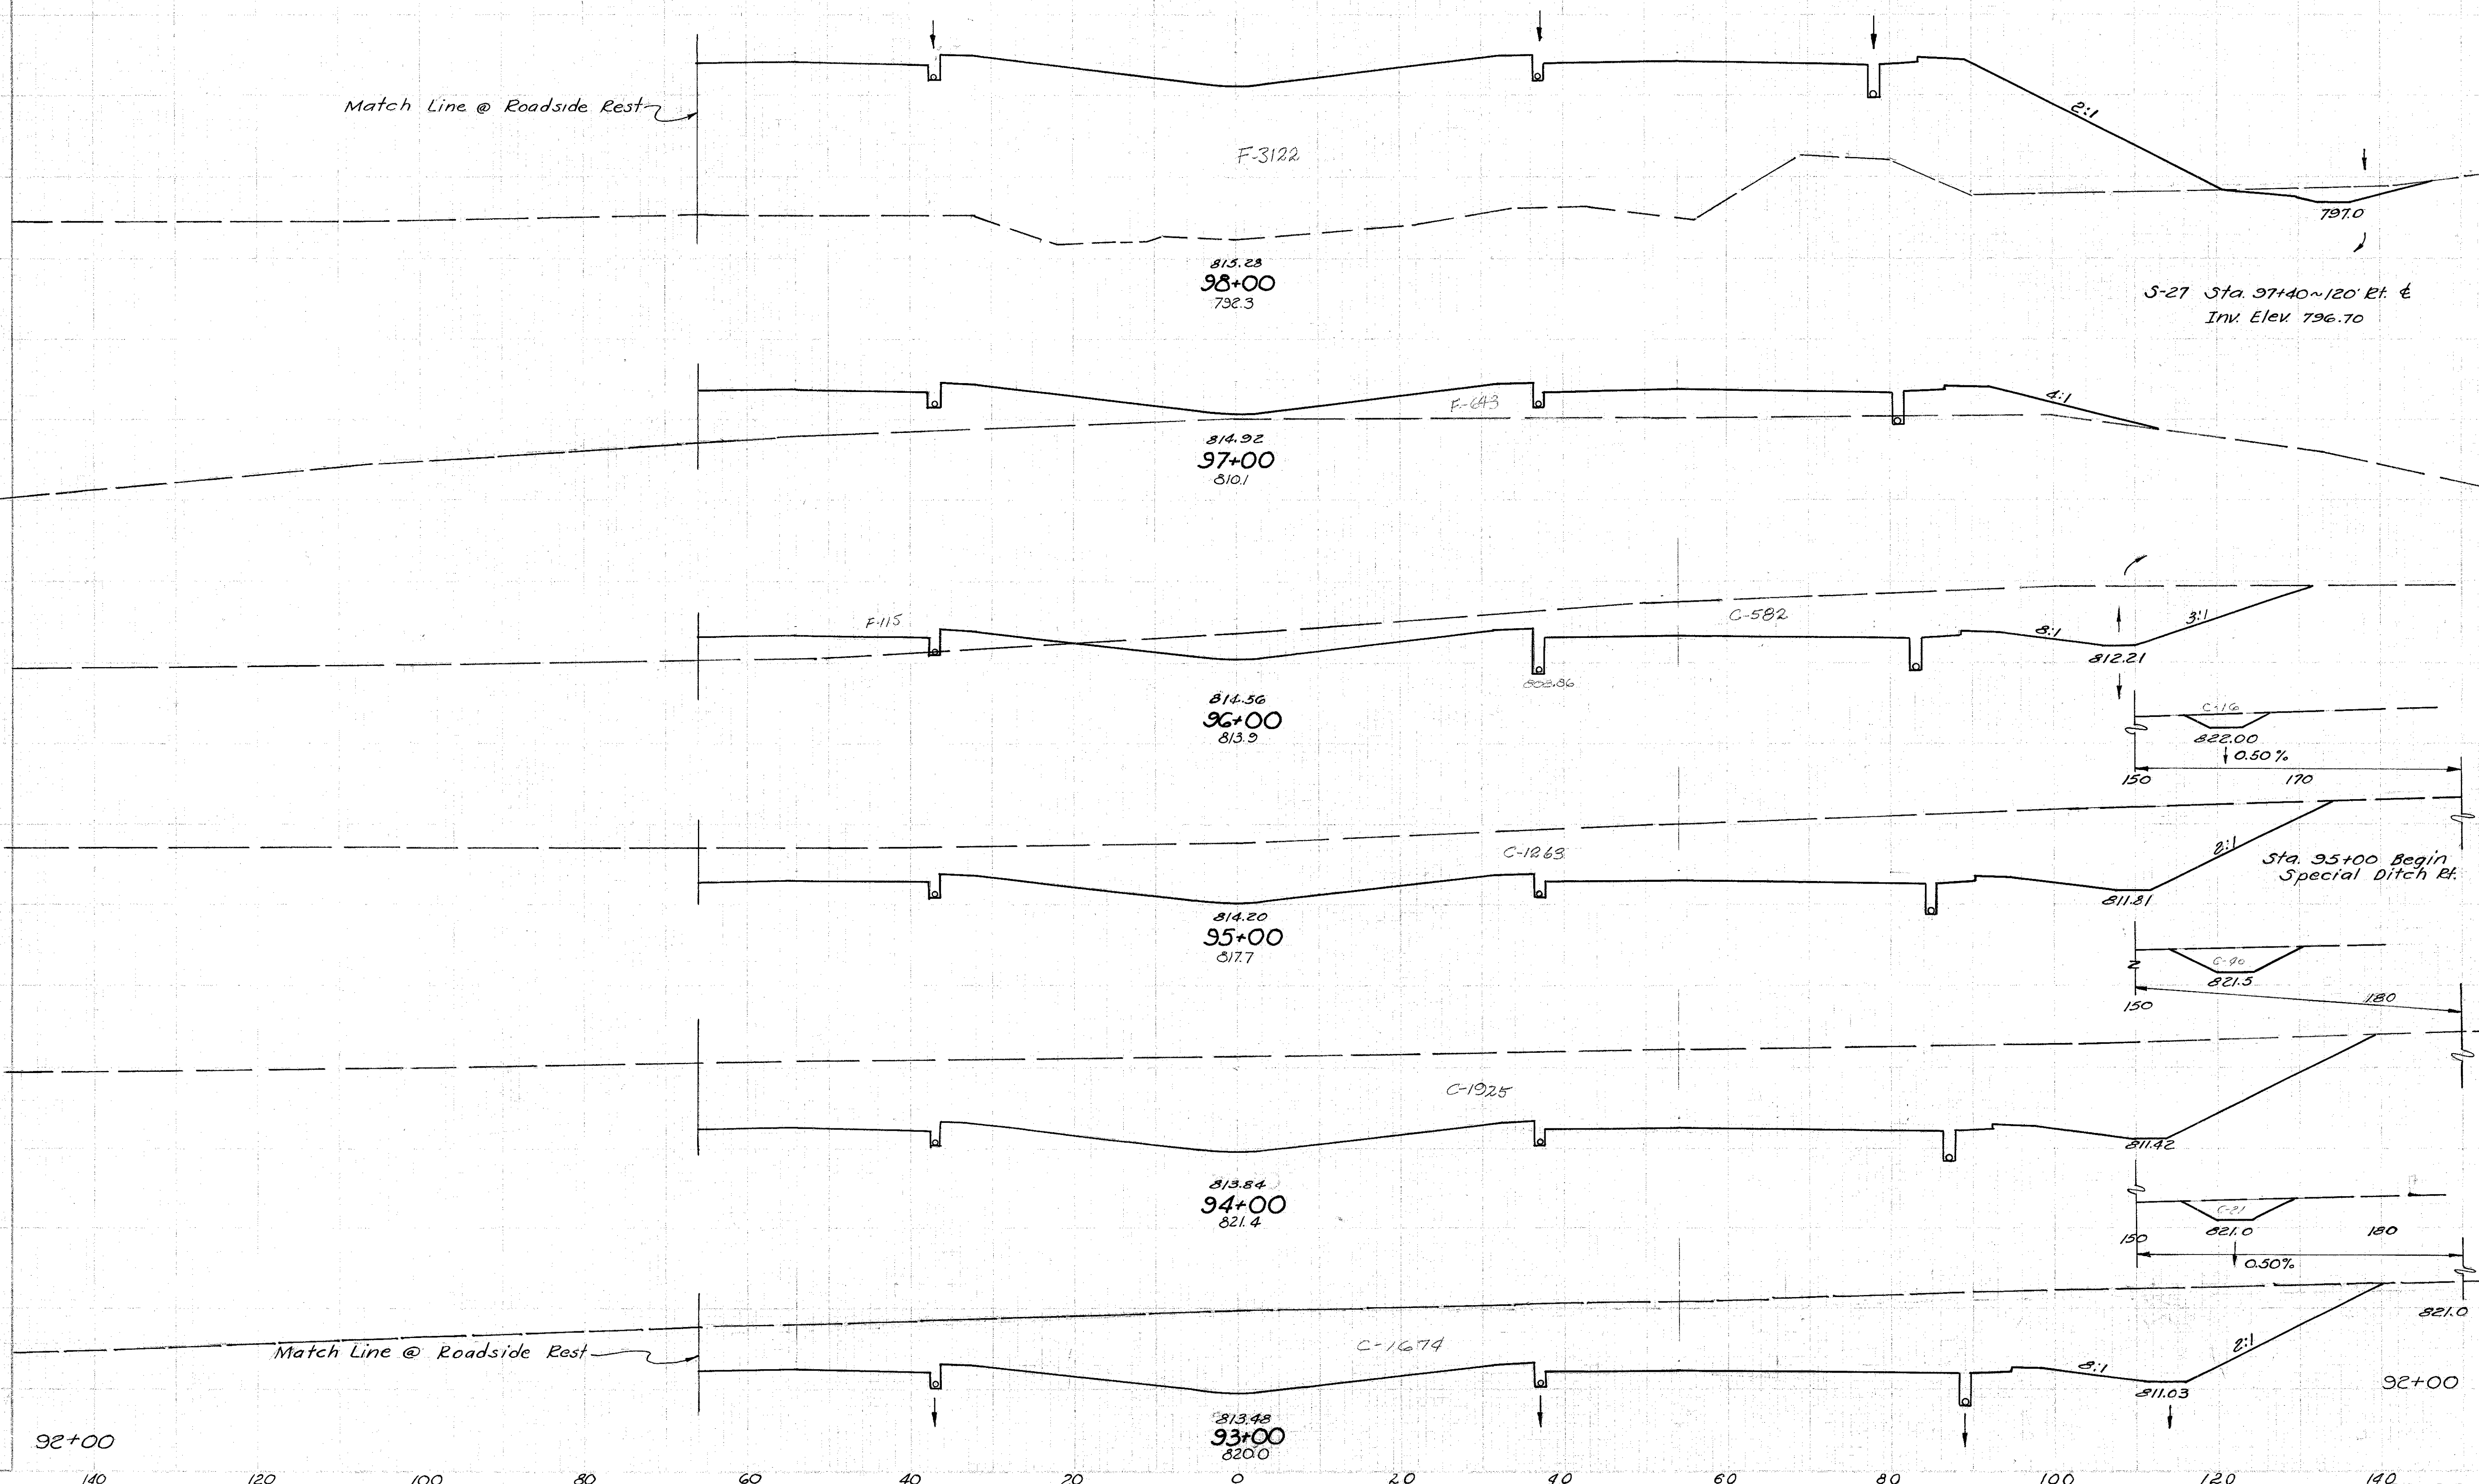

92+00

140 120 100 80 60 40 20 0 20 40 60 80 100 120 140

LAKE COUNTY 93+00 - 98+00