


I-1103(15)  
LAKE COUNTY  
LAK-1-26.51  
ASHTABULA COUNTY  
ATB-1-0.00

Seeding  
Lin. Ft. Sq. Yds.

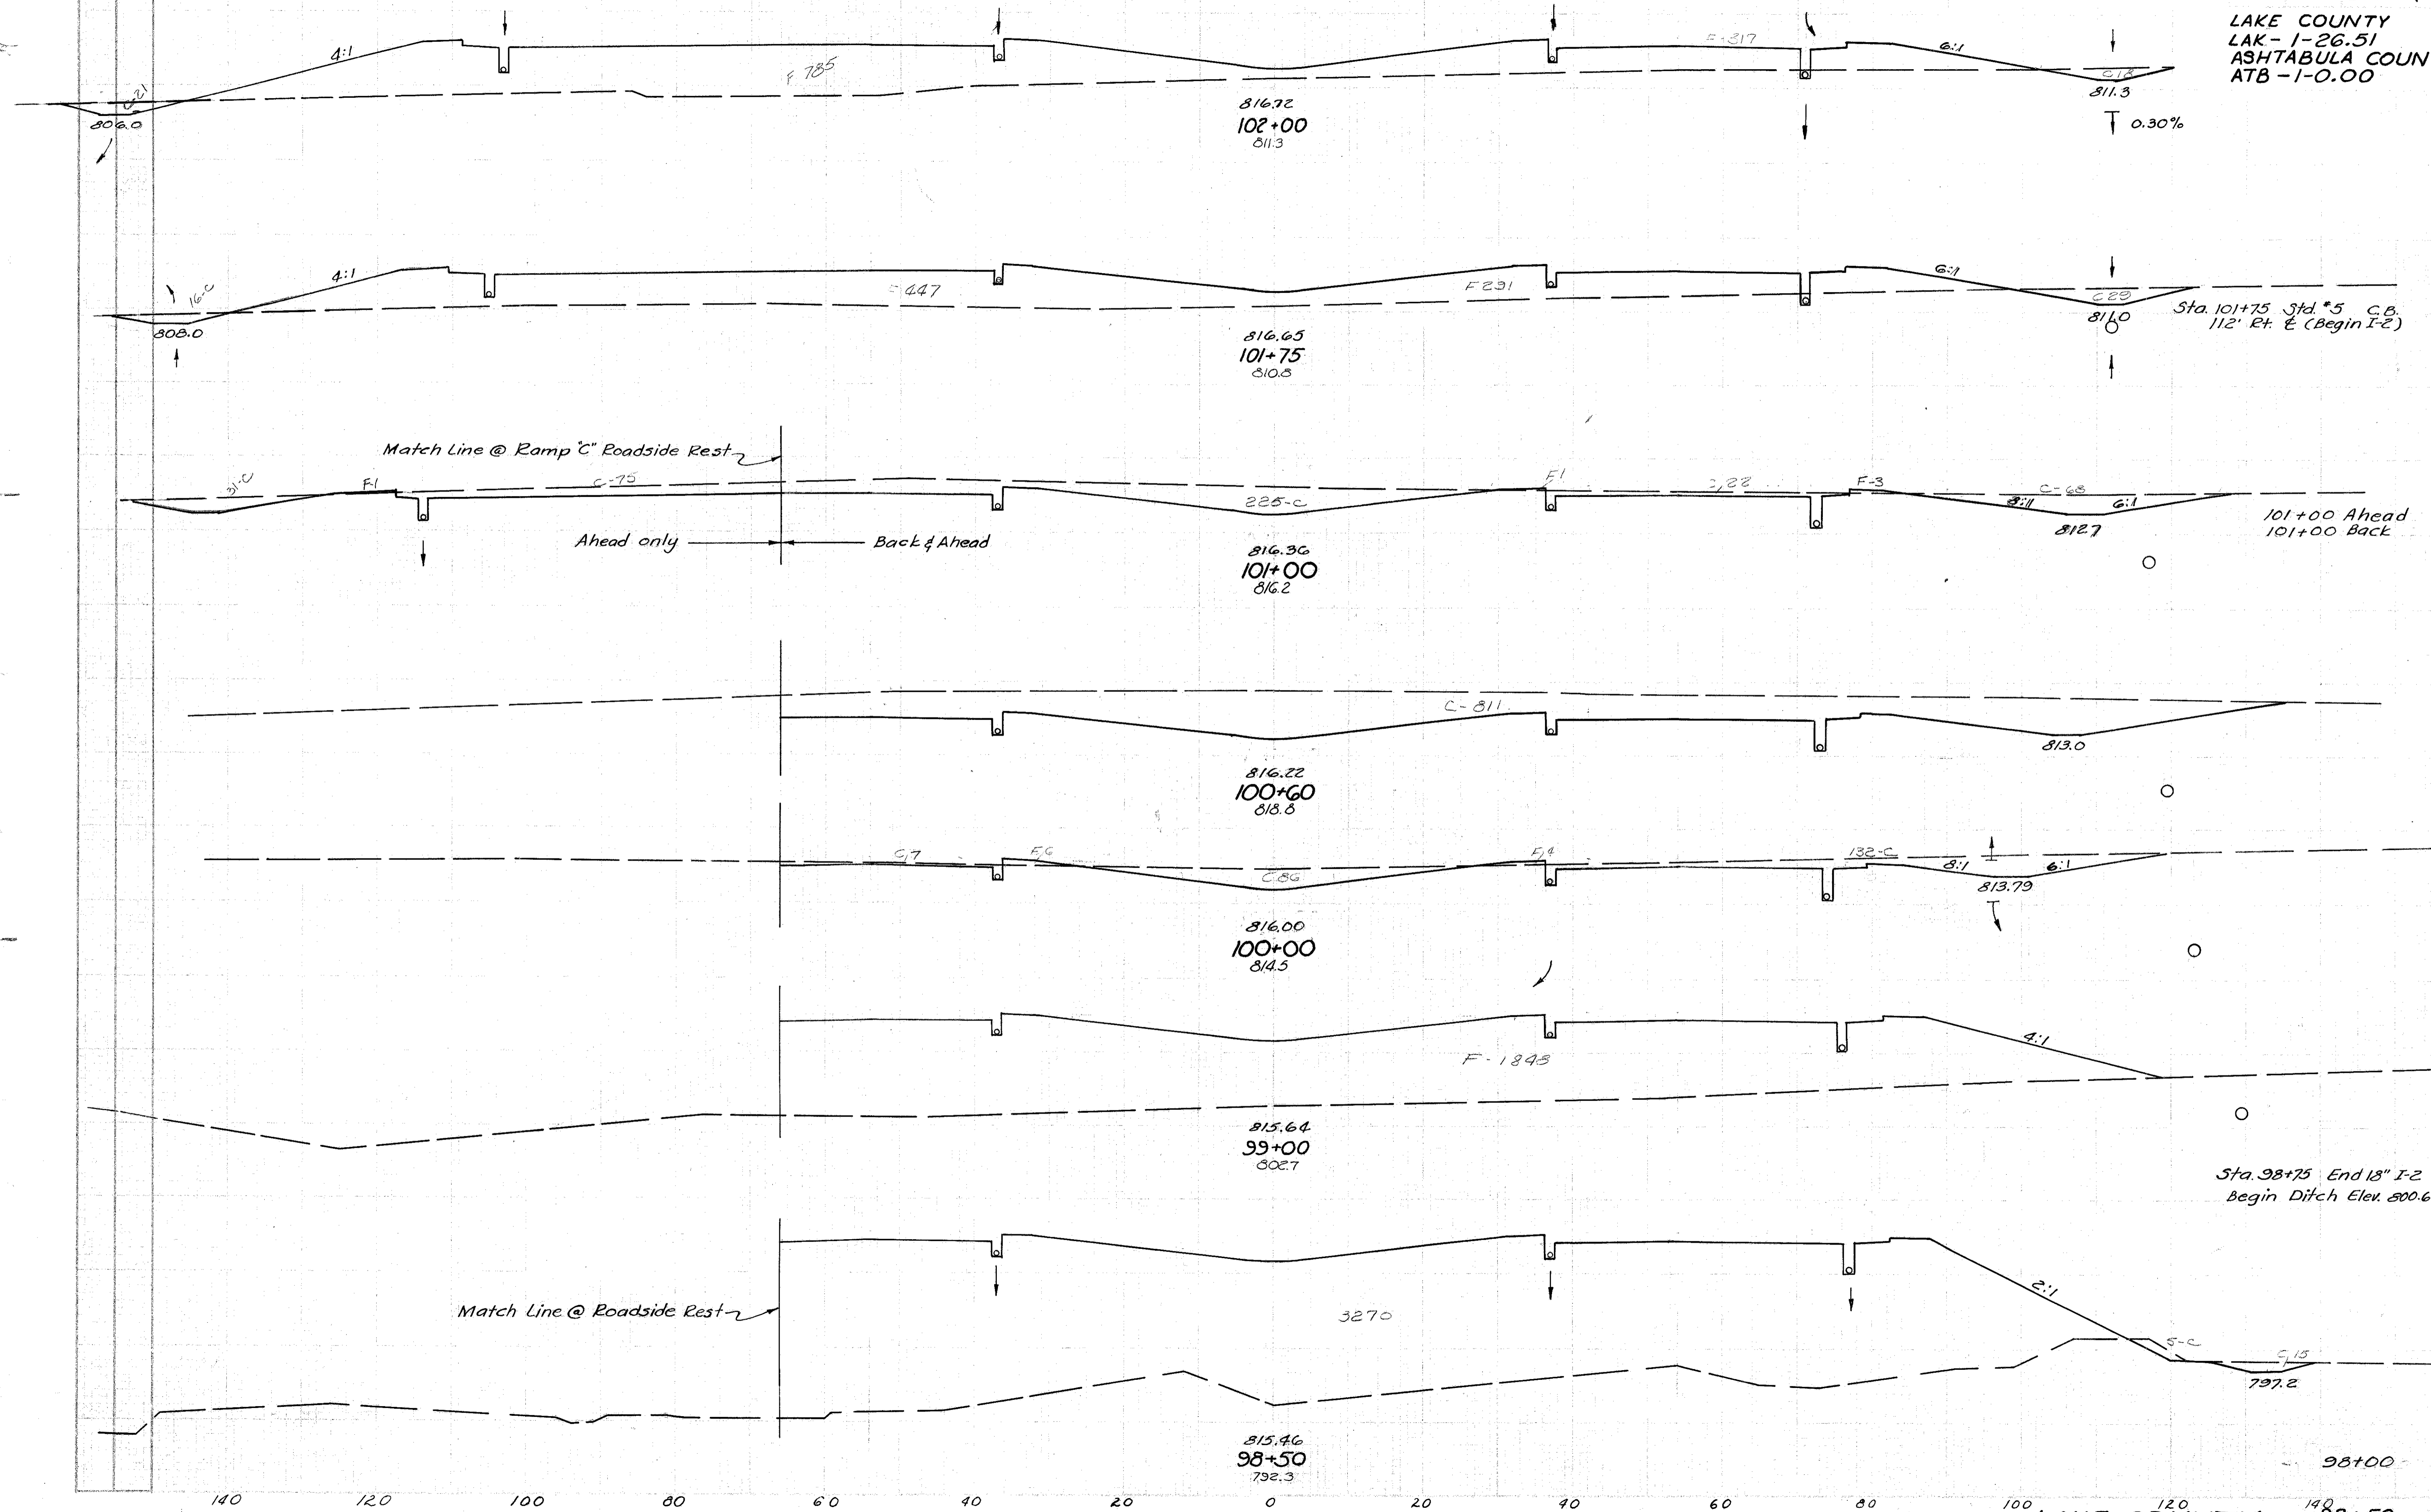

End Area	Cu. Yds.
Cut	Fill
39	1102
	39 852
45	738
	647 1032
421	5
315	4
	1251 3
811	0
	768 11
225	10
	417 344
0	1848
	18 4739
20	3270
	73 5919
59	3122

Sta. 101+75 Std. \*5 C.B.  
112' Rt. E (Begin I-2)

101+00 Ahead  
101+00 Back

Sta. 98+75 End 18" I-2  
Begin Ditch Elev. 500.6