


Seeding  
Lin. Ft. Sq. Yds.

LAKE COUNTY  
LAK-1-26.51  
ASHTABULA COUNTY  
ATB-1-0.00

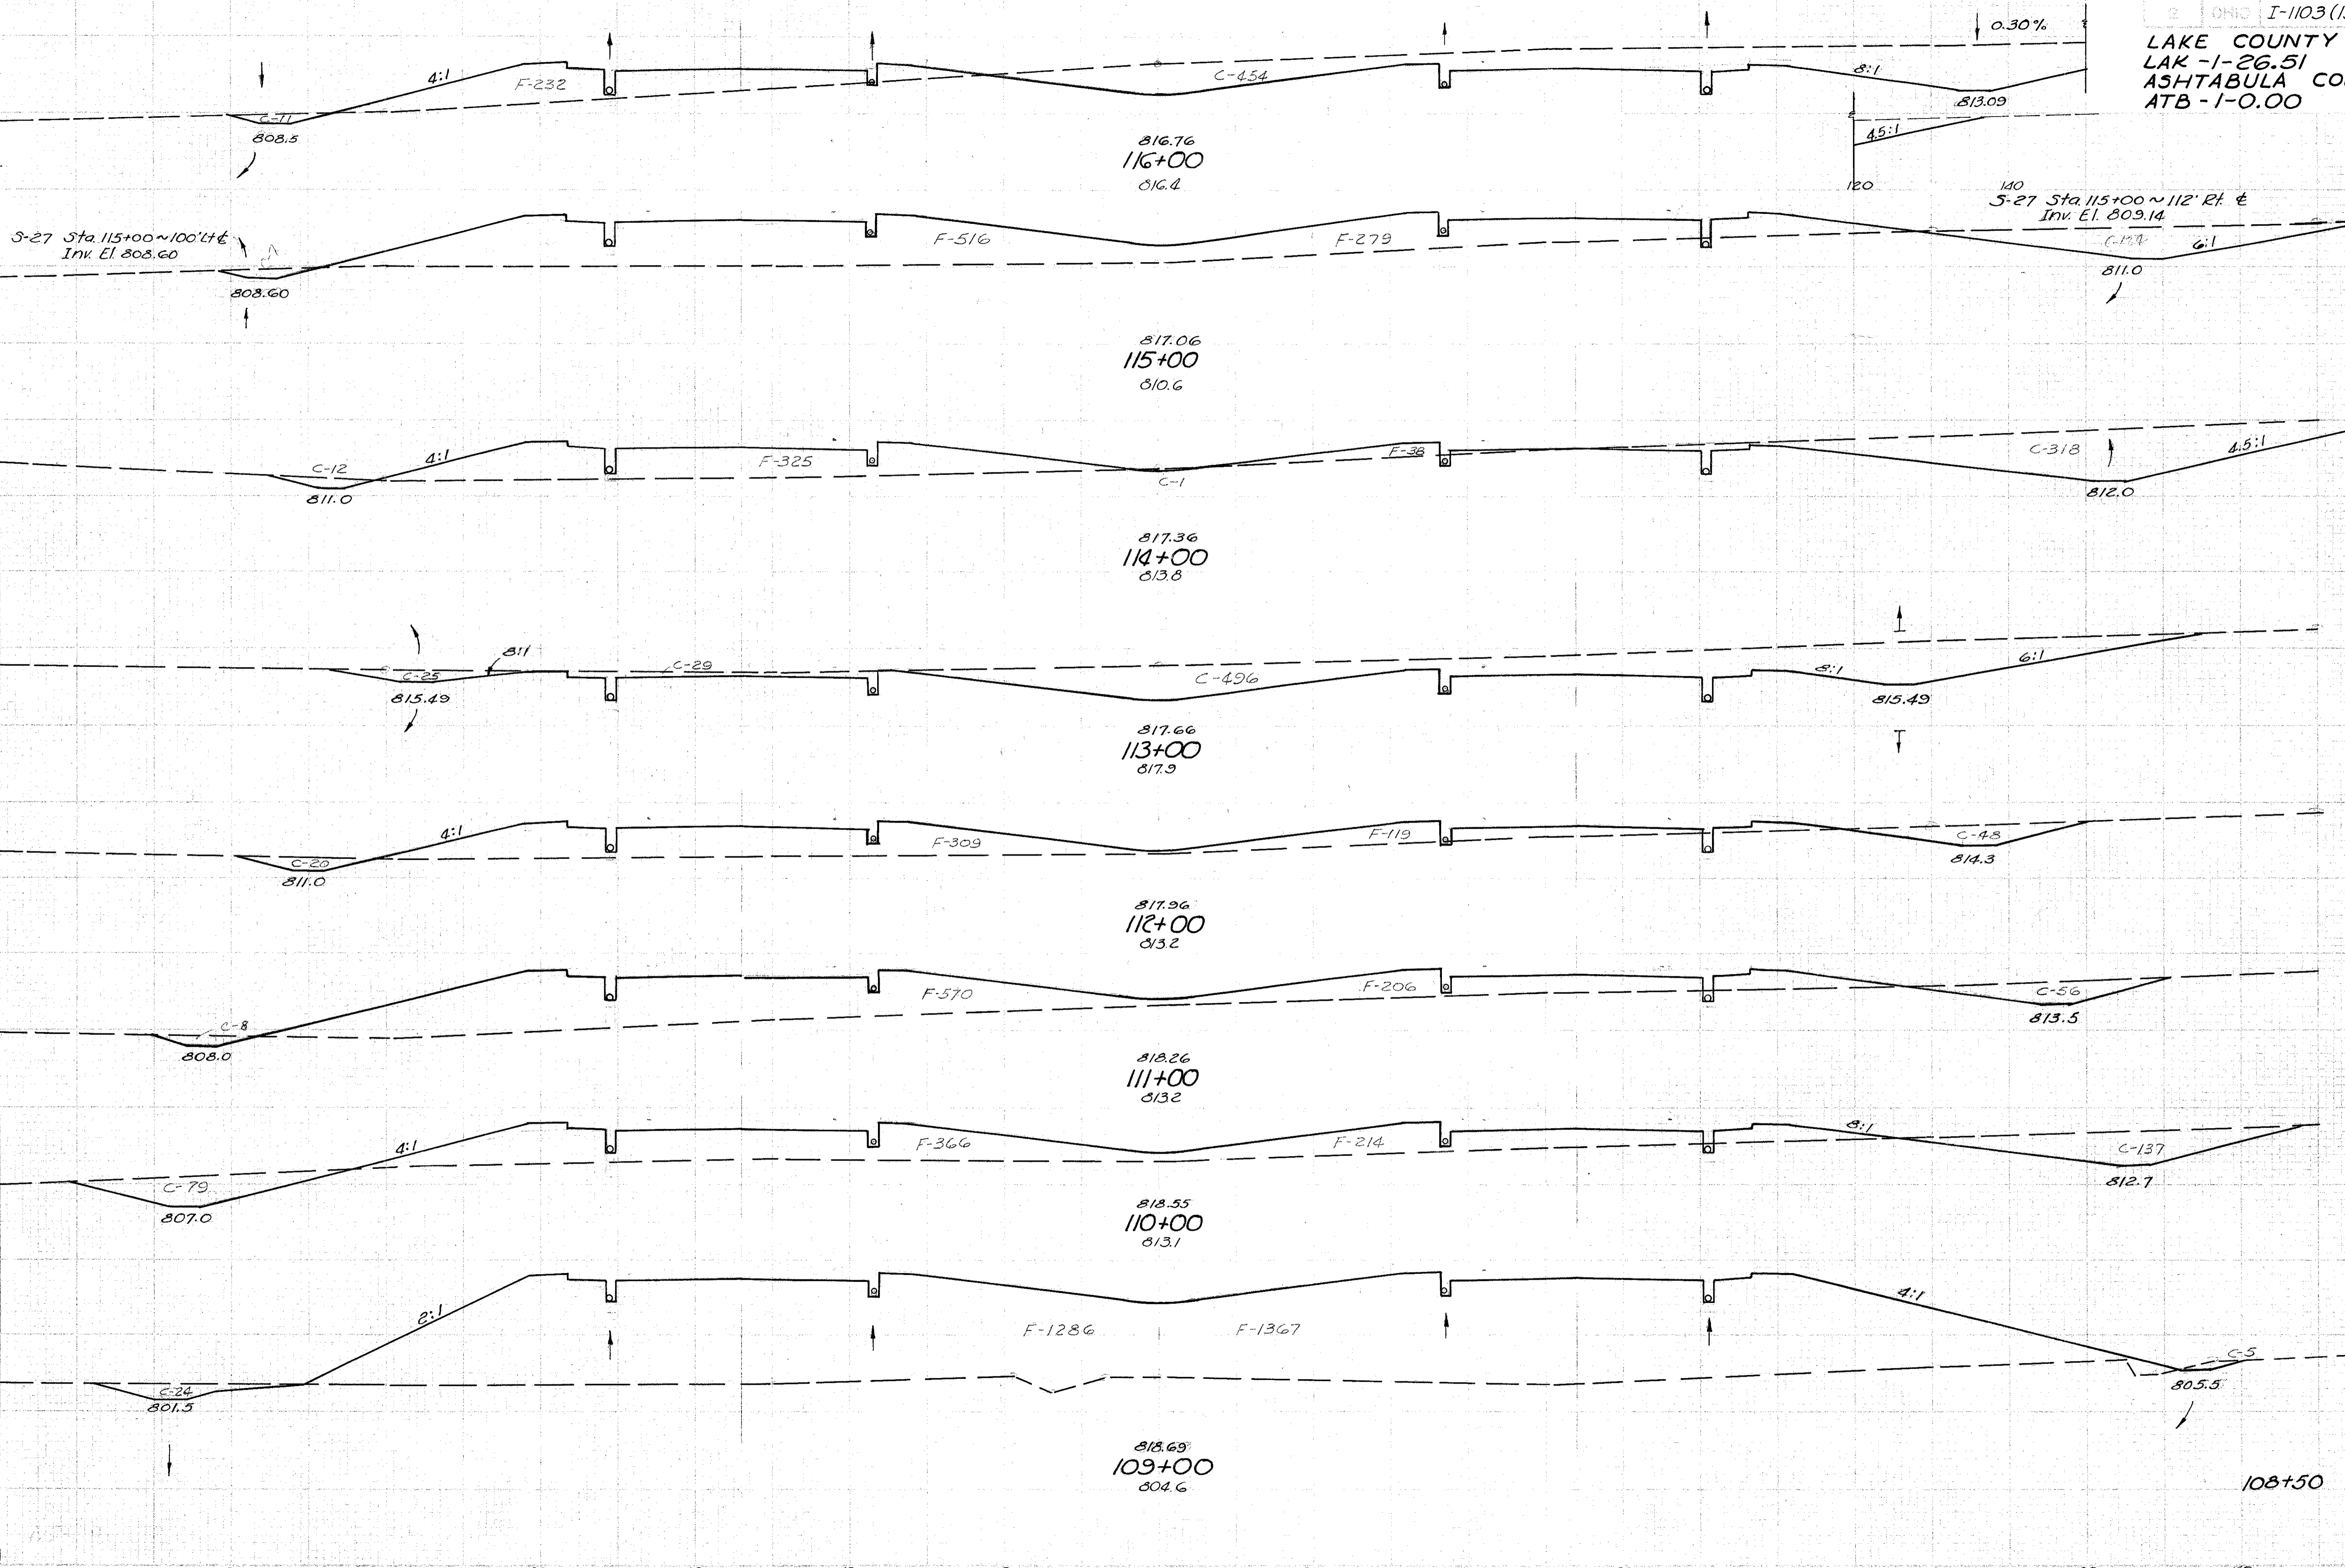

End Area		Cu. Yds.	
Cut	Fill	Cut	Fill
465	232	1104	1902
151	795	856	2145
331	363	1631	672
550	0	1144	793
68	428	244	2290
64	776	519	2511
216	580	454	5987
29	2653	63	4975
39	2720		

S-27 Sta. 115+00 ~ 100'+E  
Inv. El. 808.60

S-27 Sta. 115+00 ~ 112'+E  
Inv. El. 809.14

0.30%

140

120