


Seeding
Lm Ft Sq Yds

LAKE COUNTY
LAK-1-26.51
ASHTABULA COUNTY
ATB-1-0.00

S-27 Sta. 5+54 ~ 119' Lt. &
Inv. El. 800.79

S-27 Sta. 5+56 ~ 99' Rt. &
Inv. El. 805.80

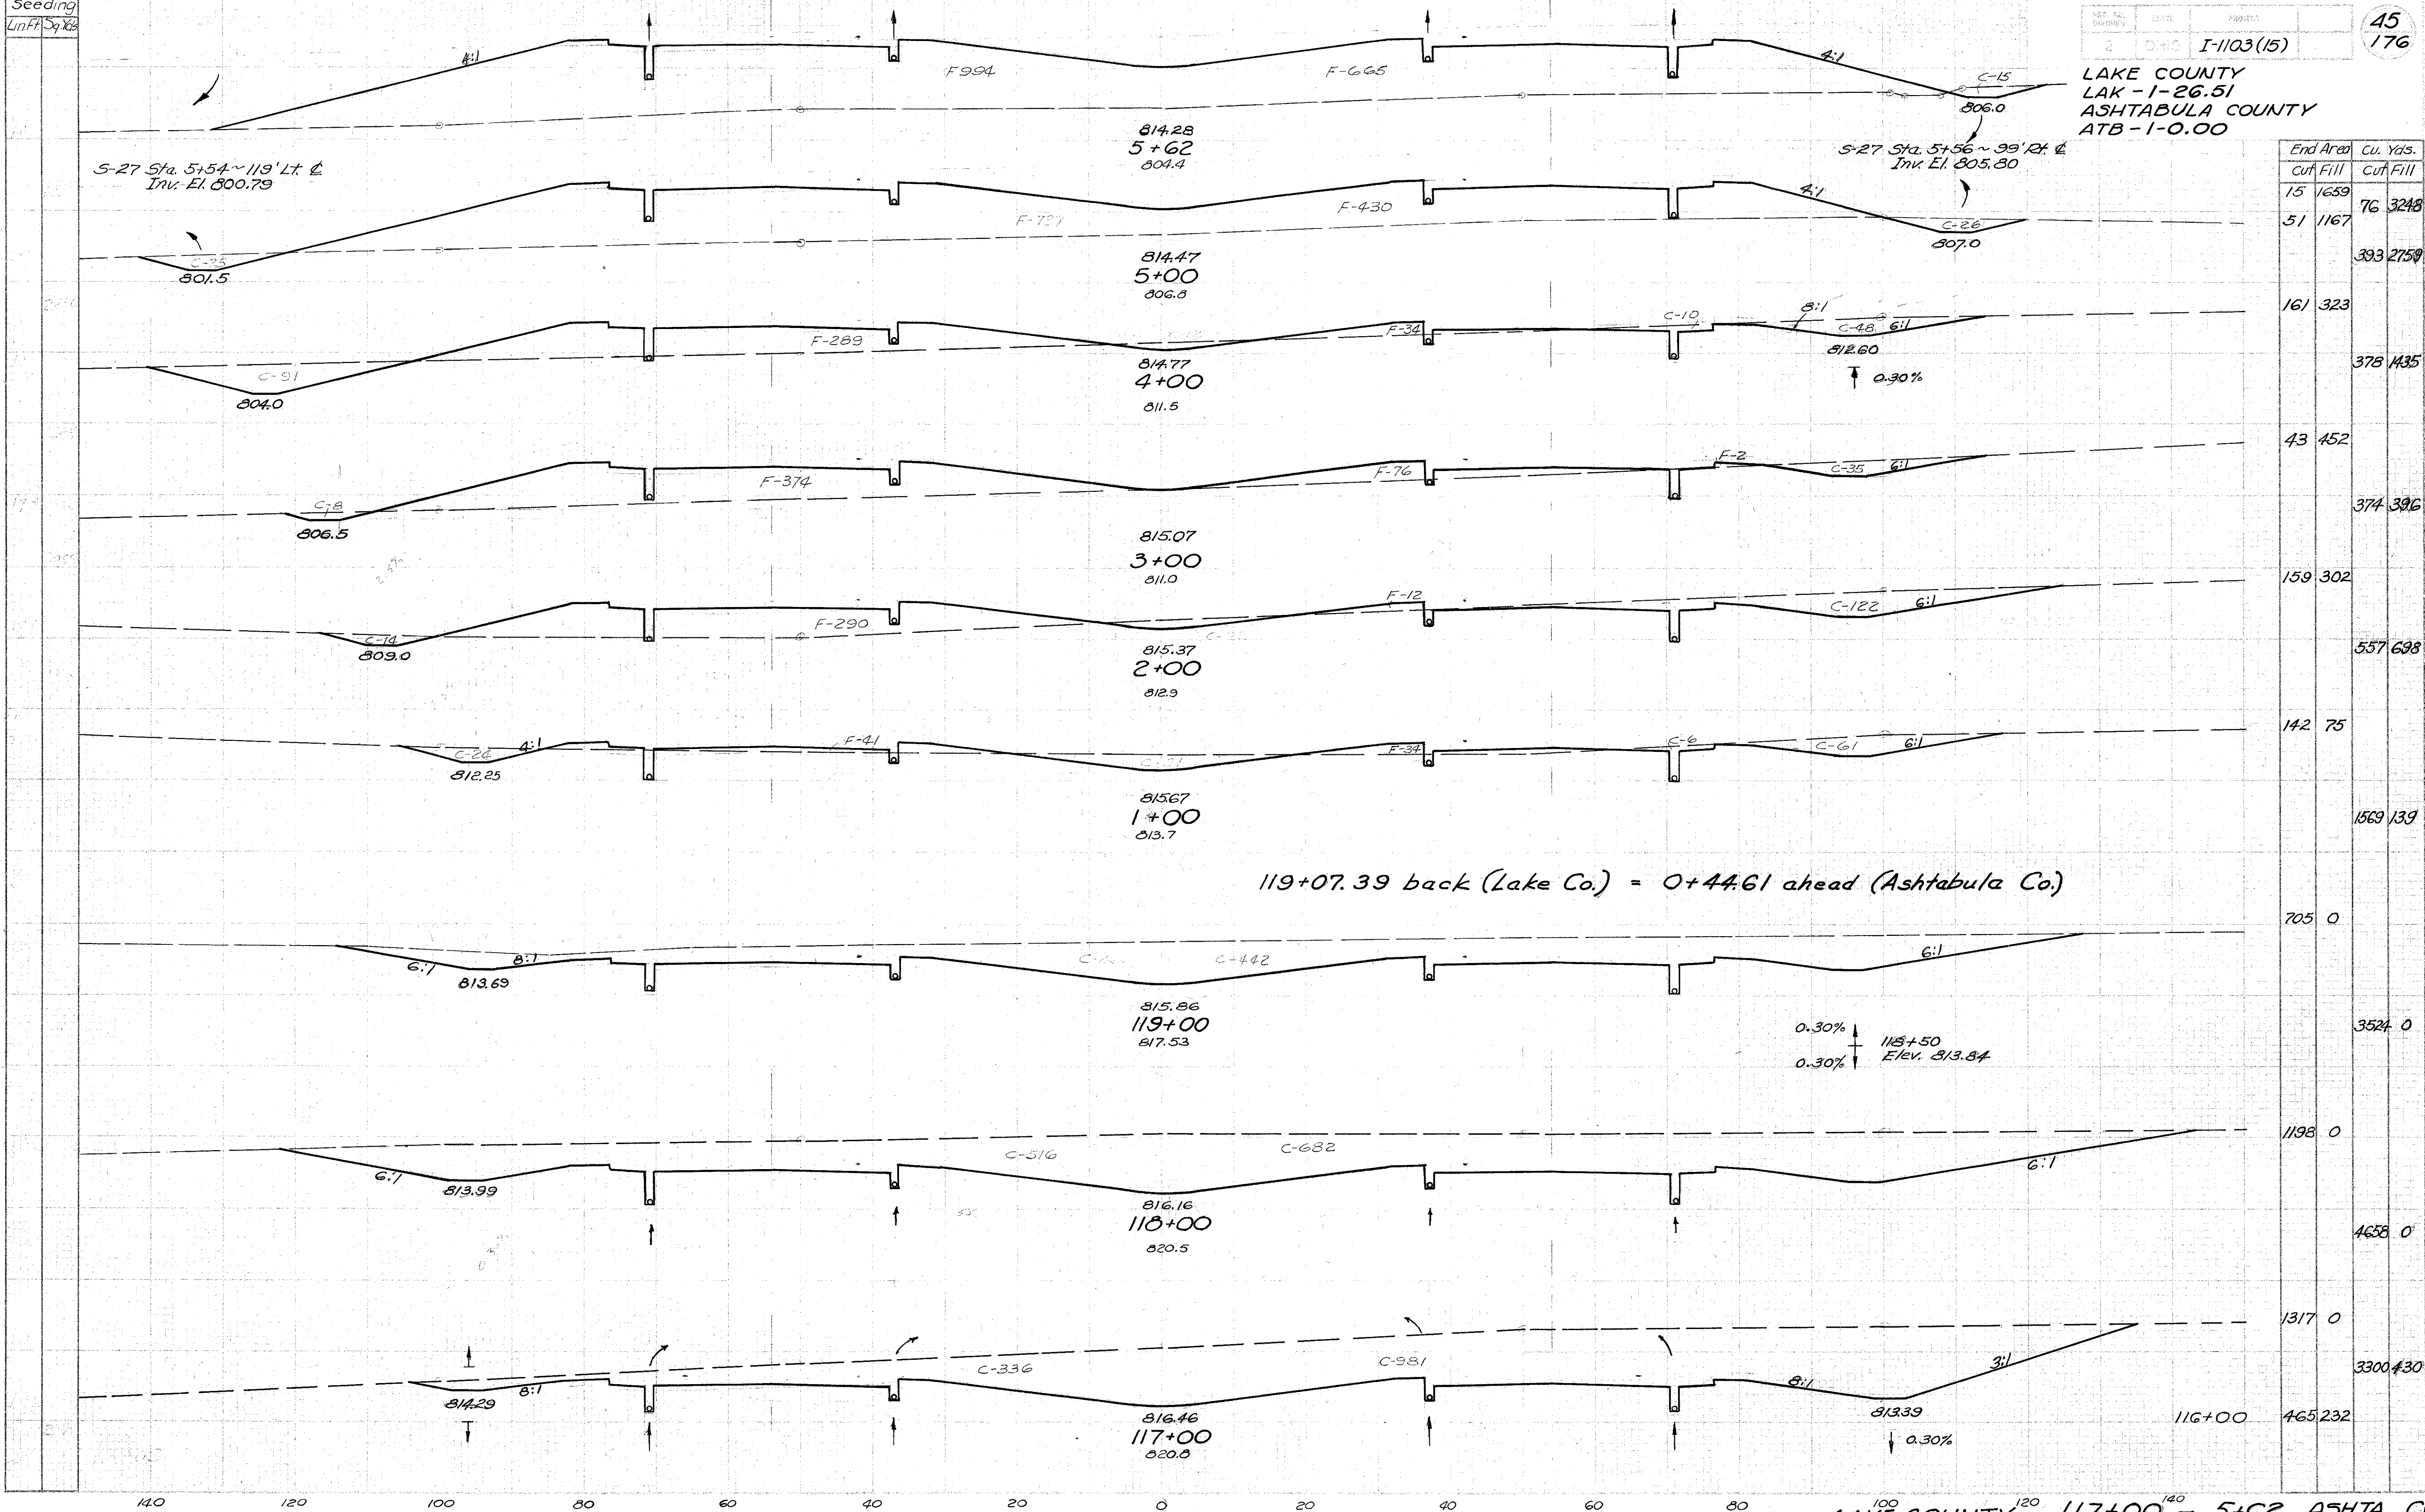

End Area	Cu. Yds.	Cut	Fill	Cut	Fill
15	1659				
51	1167	76	3248		
				393	2759
161	323				
				378	1435
43	452				
				374	396
159	302				
				557	698
142	75				
				1569	139
705	0				
				3524	0
1198	0				
				4658	0
1317	0				
				3300	430
465	232				

LAKE COUNTY 117+00 - 5+62 ASHTA. CO.