


Seeding
Lin. Ft. 59.18

LAKE COUNTY
LAK-1-26.51
ASHTABULA COUNTY
ATB-1-0.00

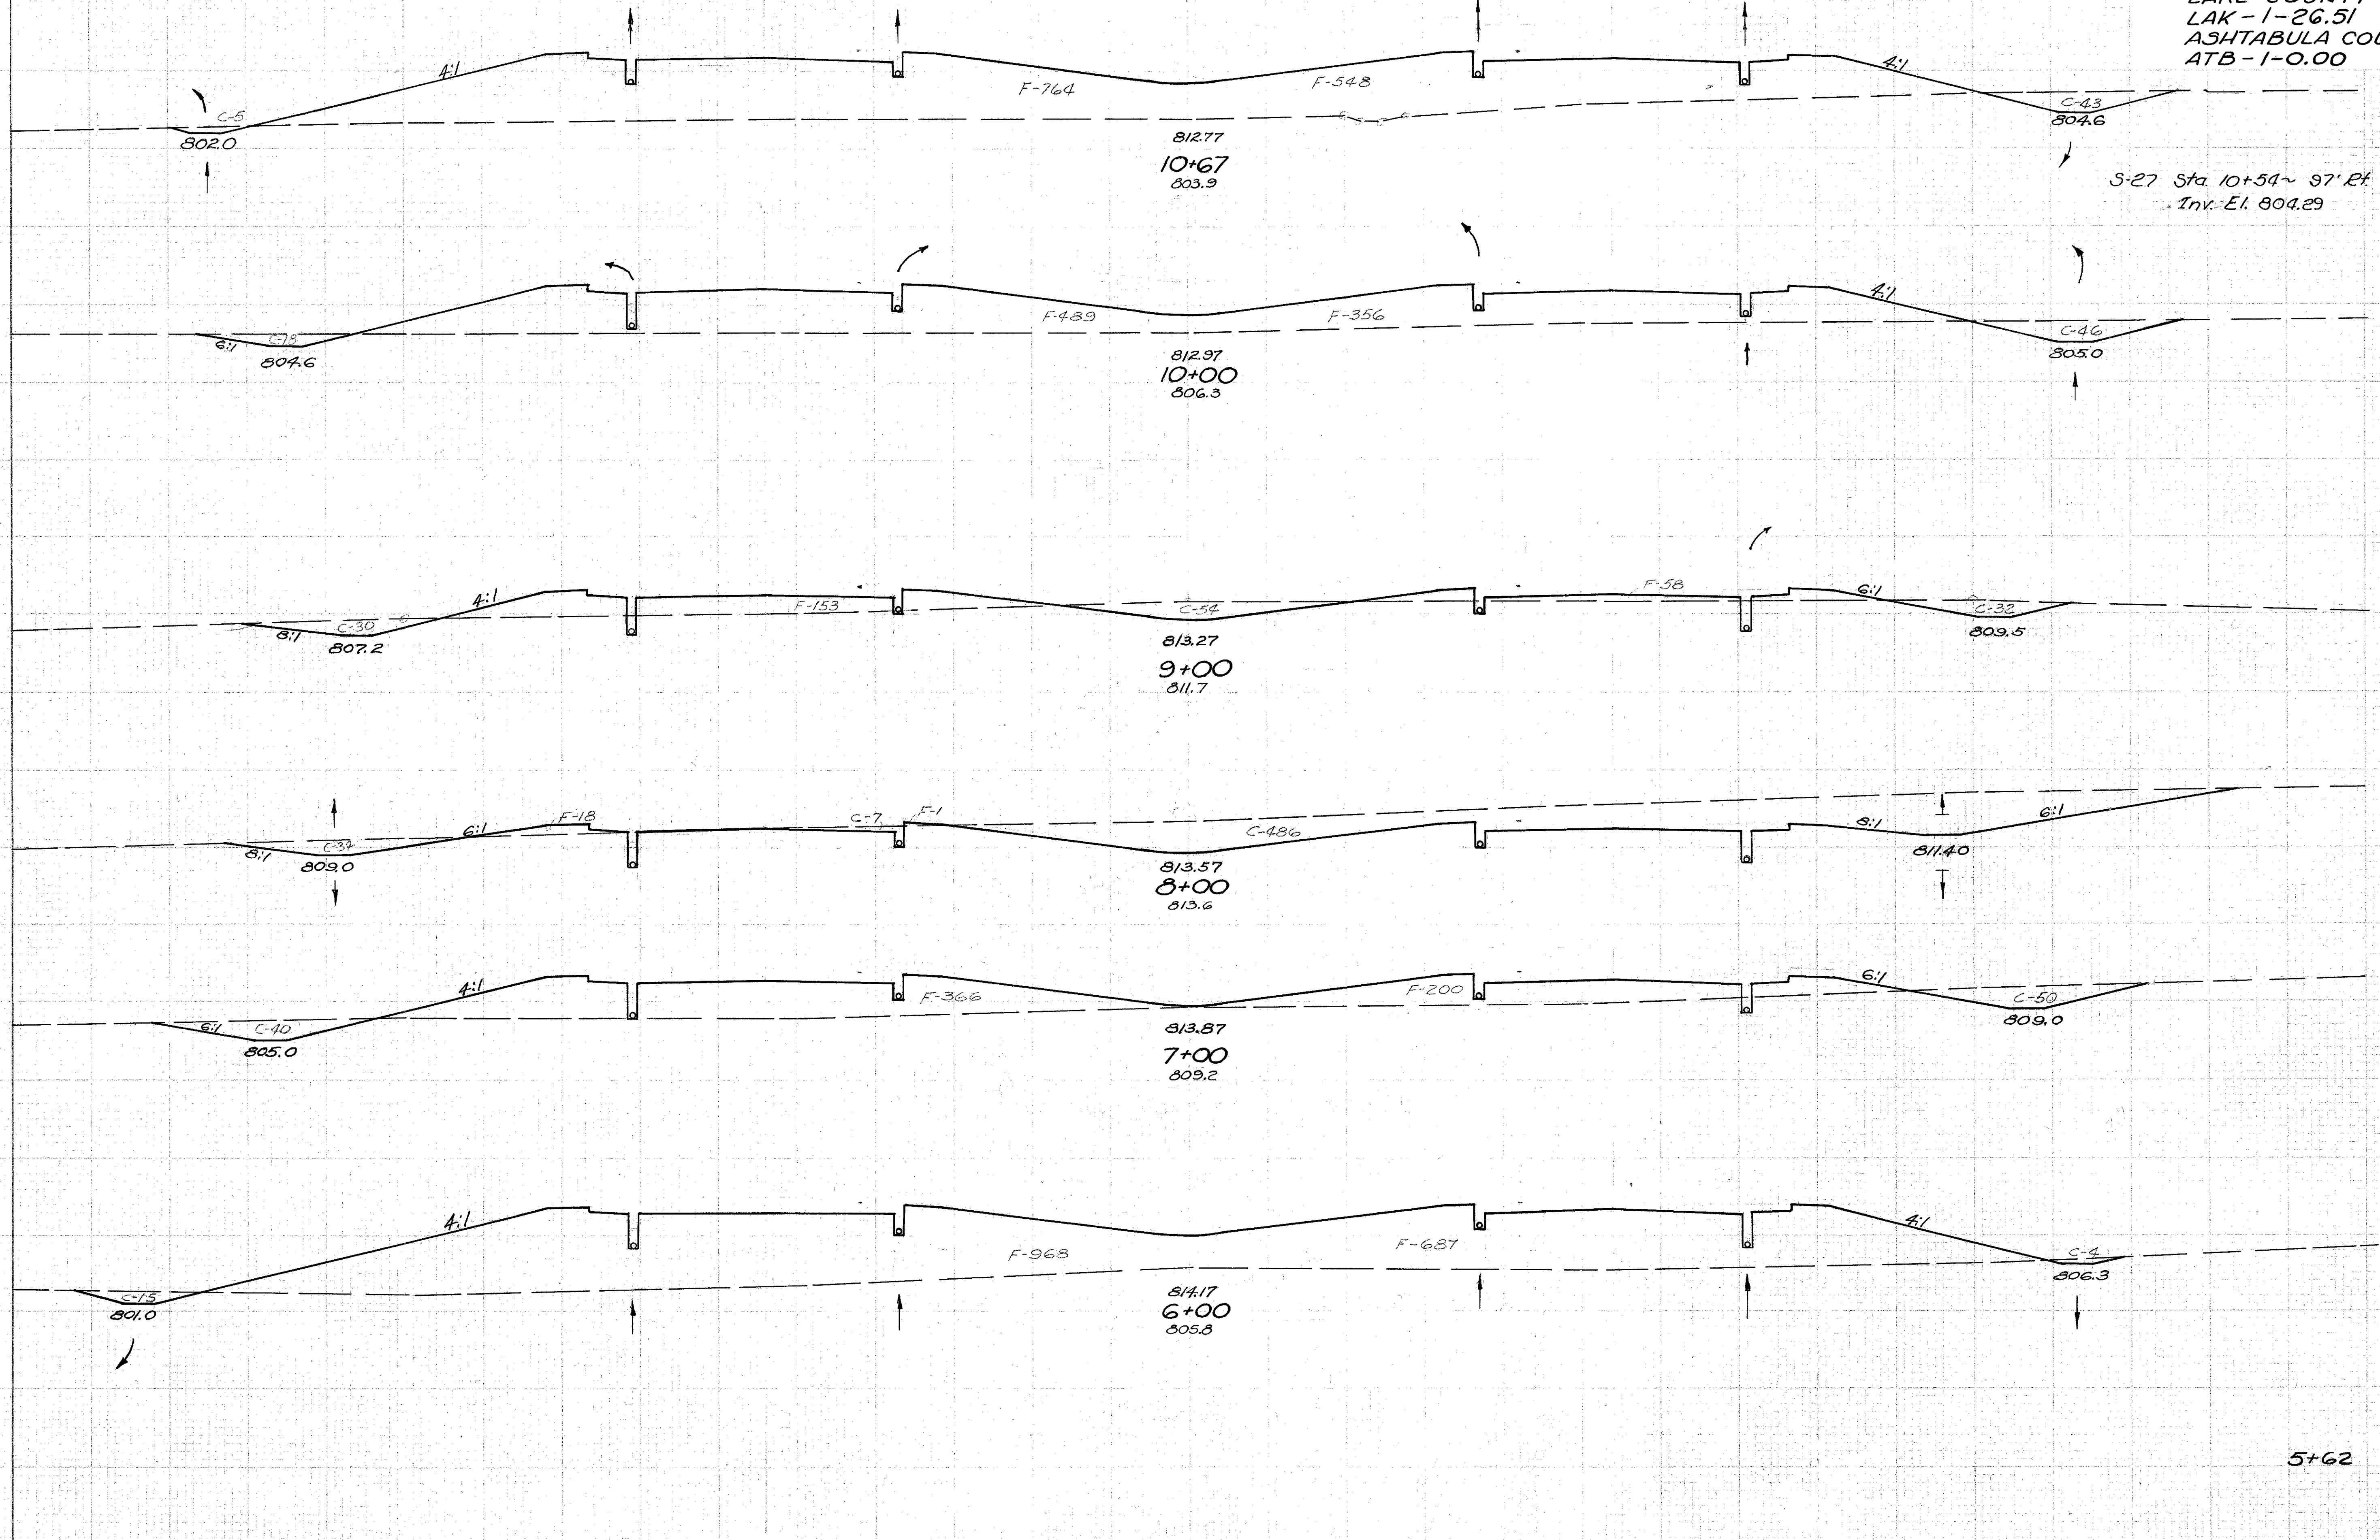

End Area	Cu. Yds.
Cut	Fill
48	1312
139	2670
64	845
333	1956
116	211
1191	426
527	19
1143	1083
90	566
202	4113
19	1655
24	2330
15	1659

S-27 Sta. 10+54 ~ 97' Rt.
Inv. El. 804.29