

Seeding
Lin. Ft. Sq. Yds.


S-27 Sta. 16+73 ~ 108' Lt. &
Inv. El. 798.62

S-27 Sta. 16+82, 97' Rt. &
Inv. El. 801.30

PROJECT I-1103(15)

47
176

LAKE COUNTY
LAK-1-26.51
ASHTABULA COUNTY
ATB-1-0.00

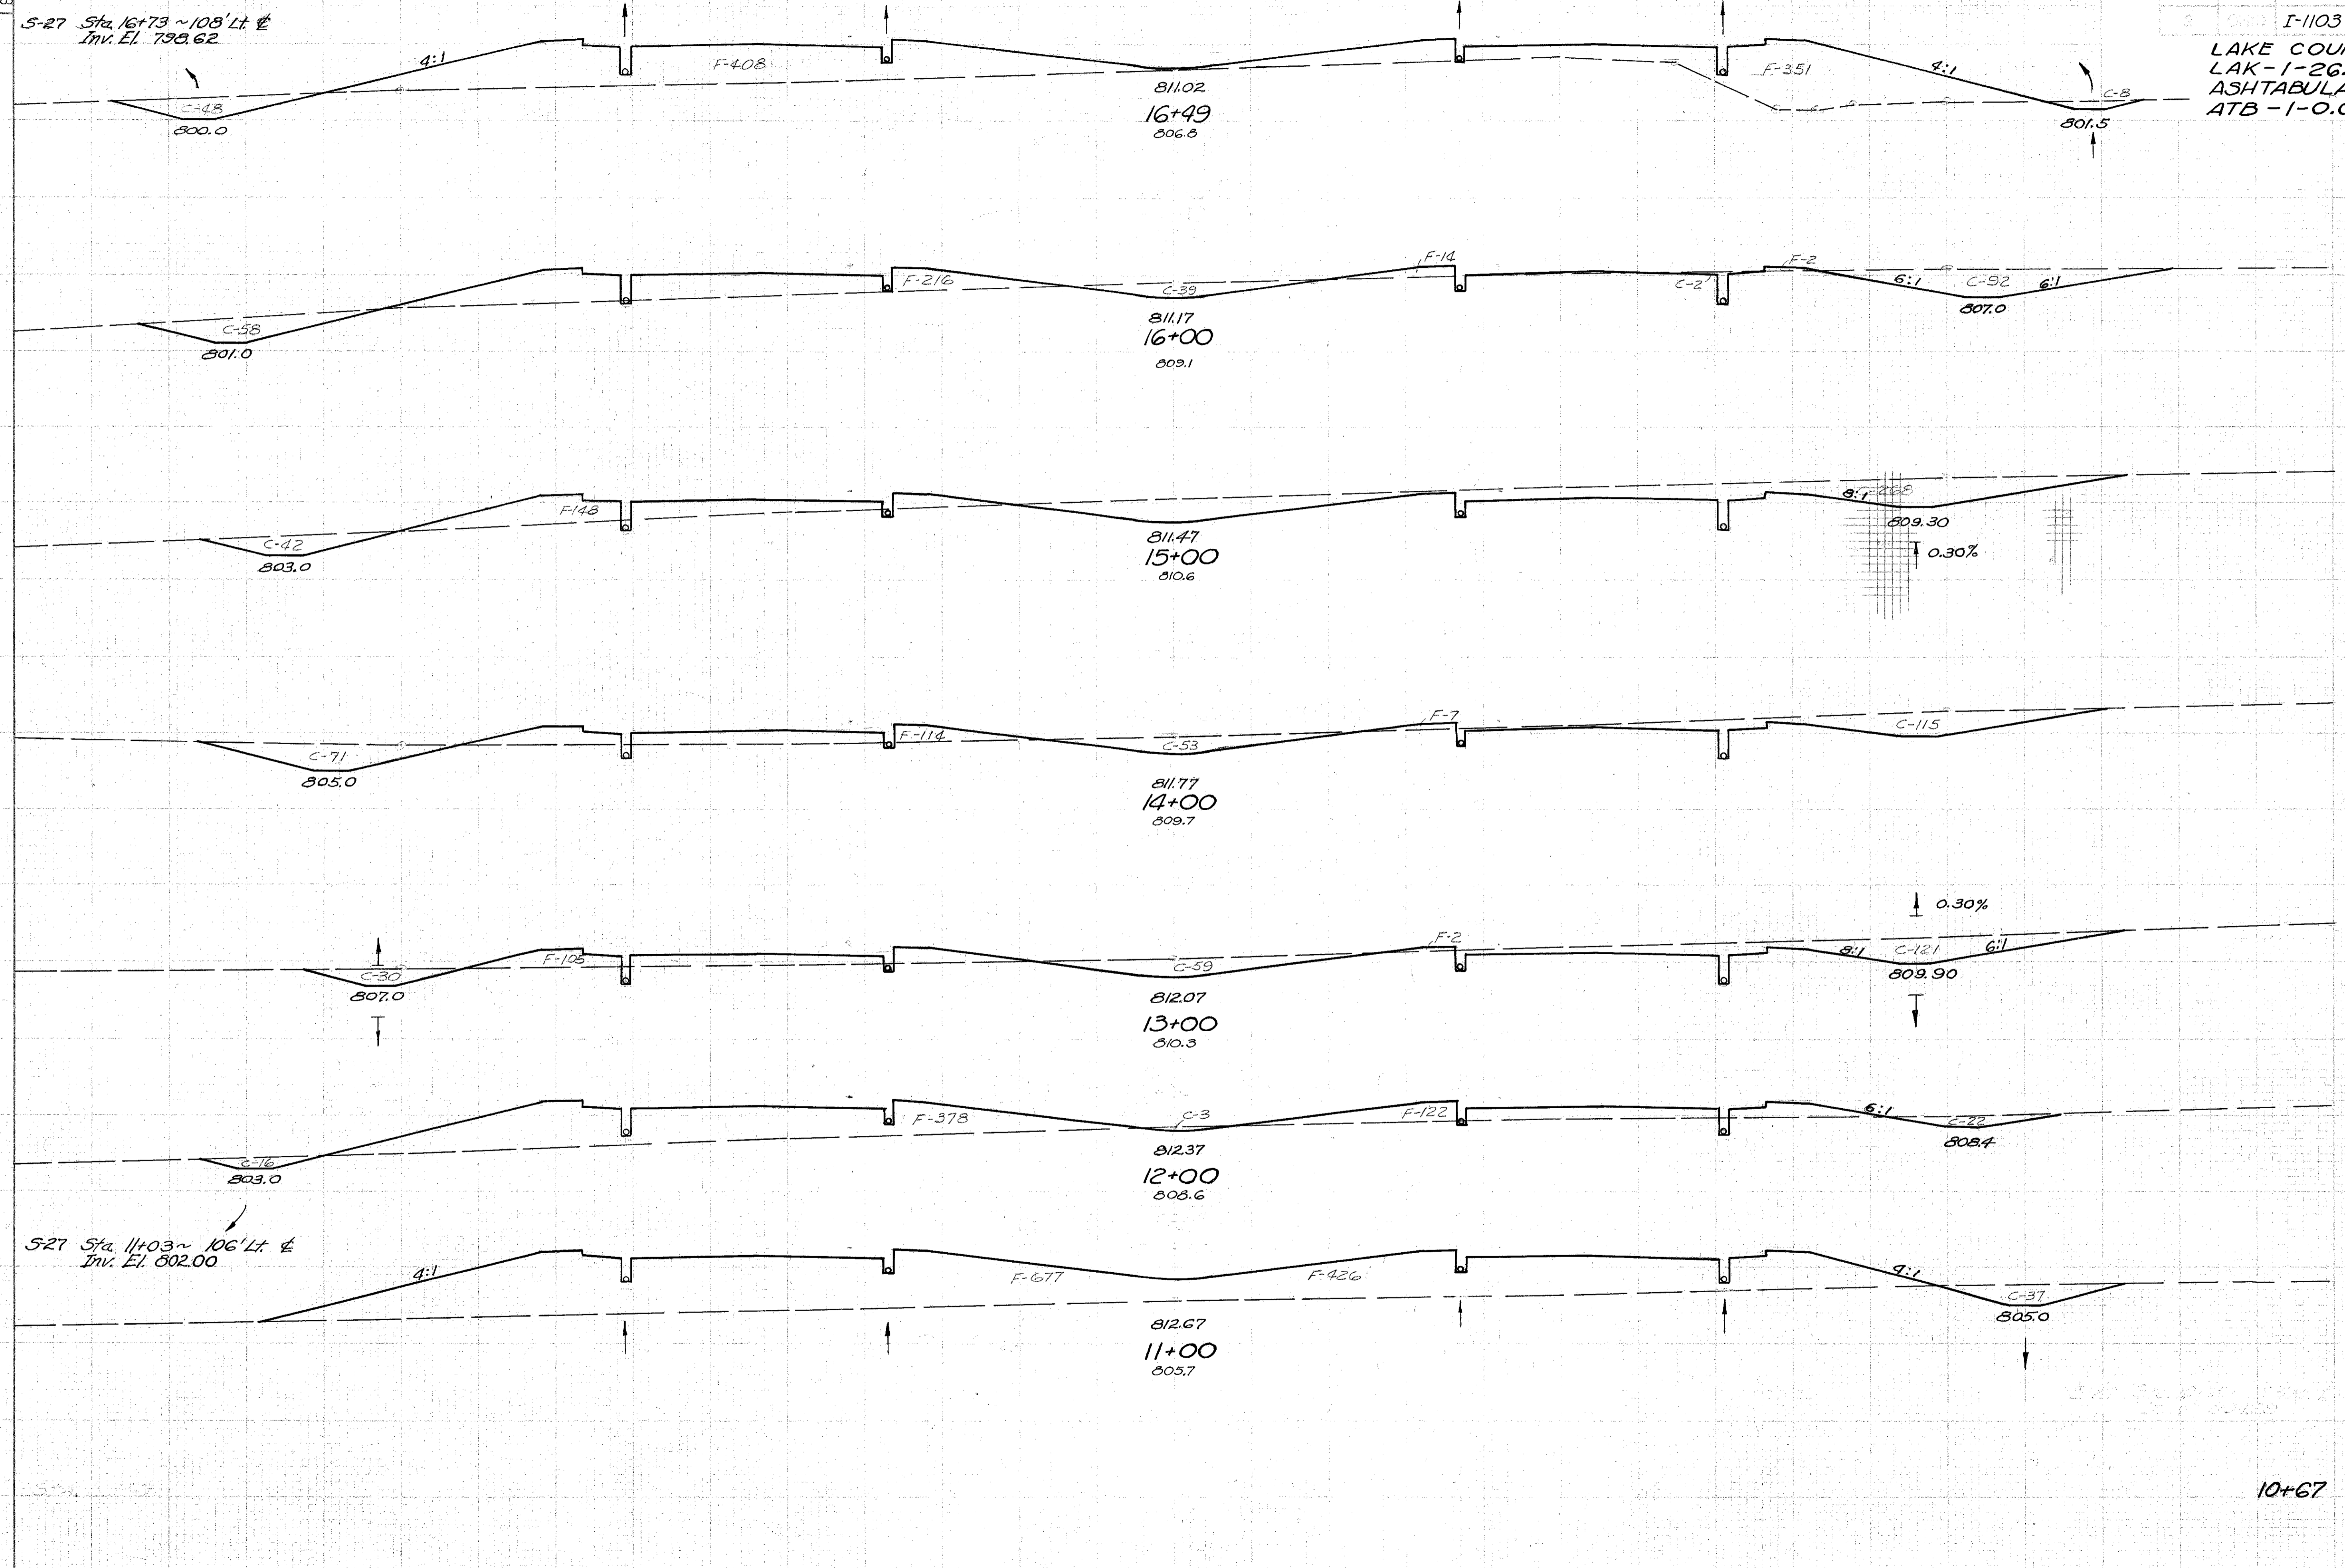

End Area		Cu. Yds.	
Cut	Fill	Cut	Fill
56	759		
		224	902
191	233		
		928	706
310	148		
		1017	498
239	121		
		831	422
210	107		
		465	1124
41	500		
		144	2963
37	1103		
		52	1478
48	1312		