


Seeding
Lm Ft Sq Yds

2 OHIO I-1103 (15)

48
176

LAKE COUNTY
LAK-1-26.51
ASHTABULA COUNTY
ATB-1-0.00

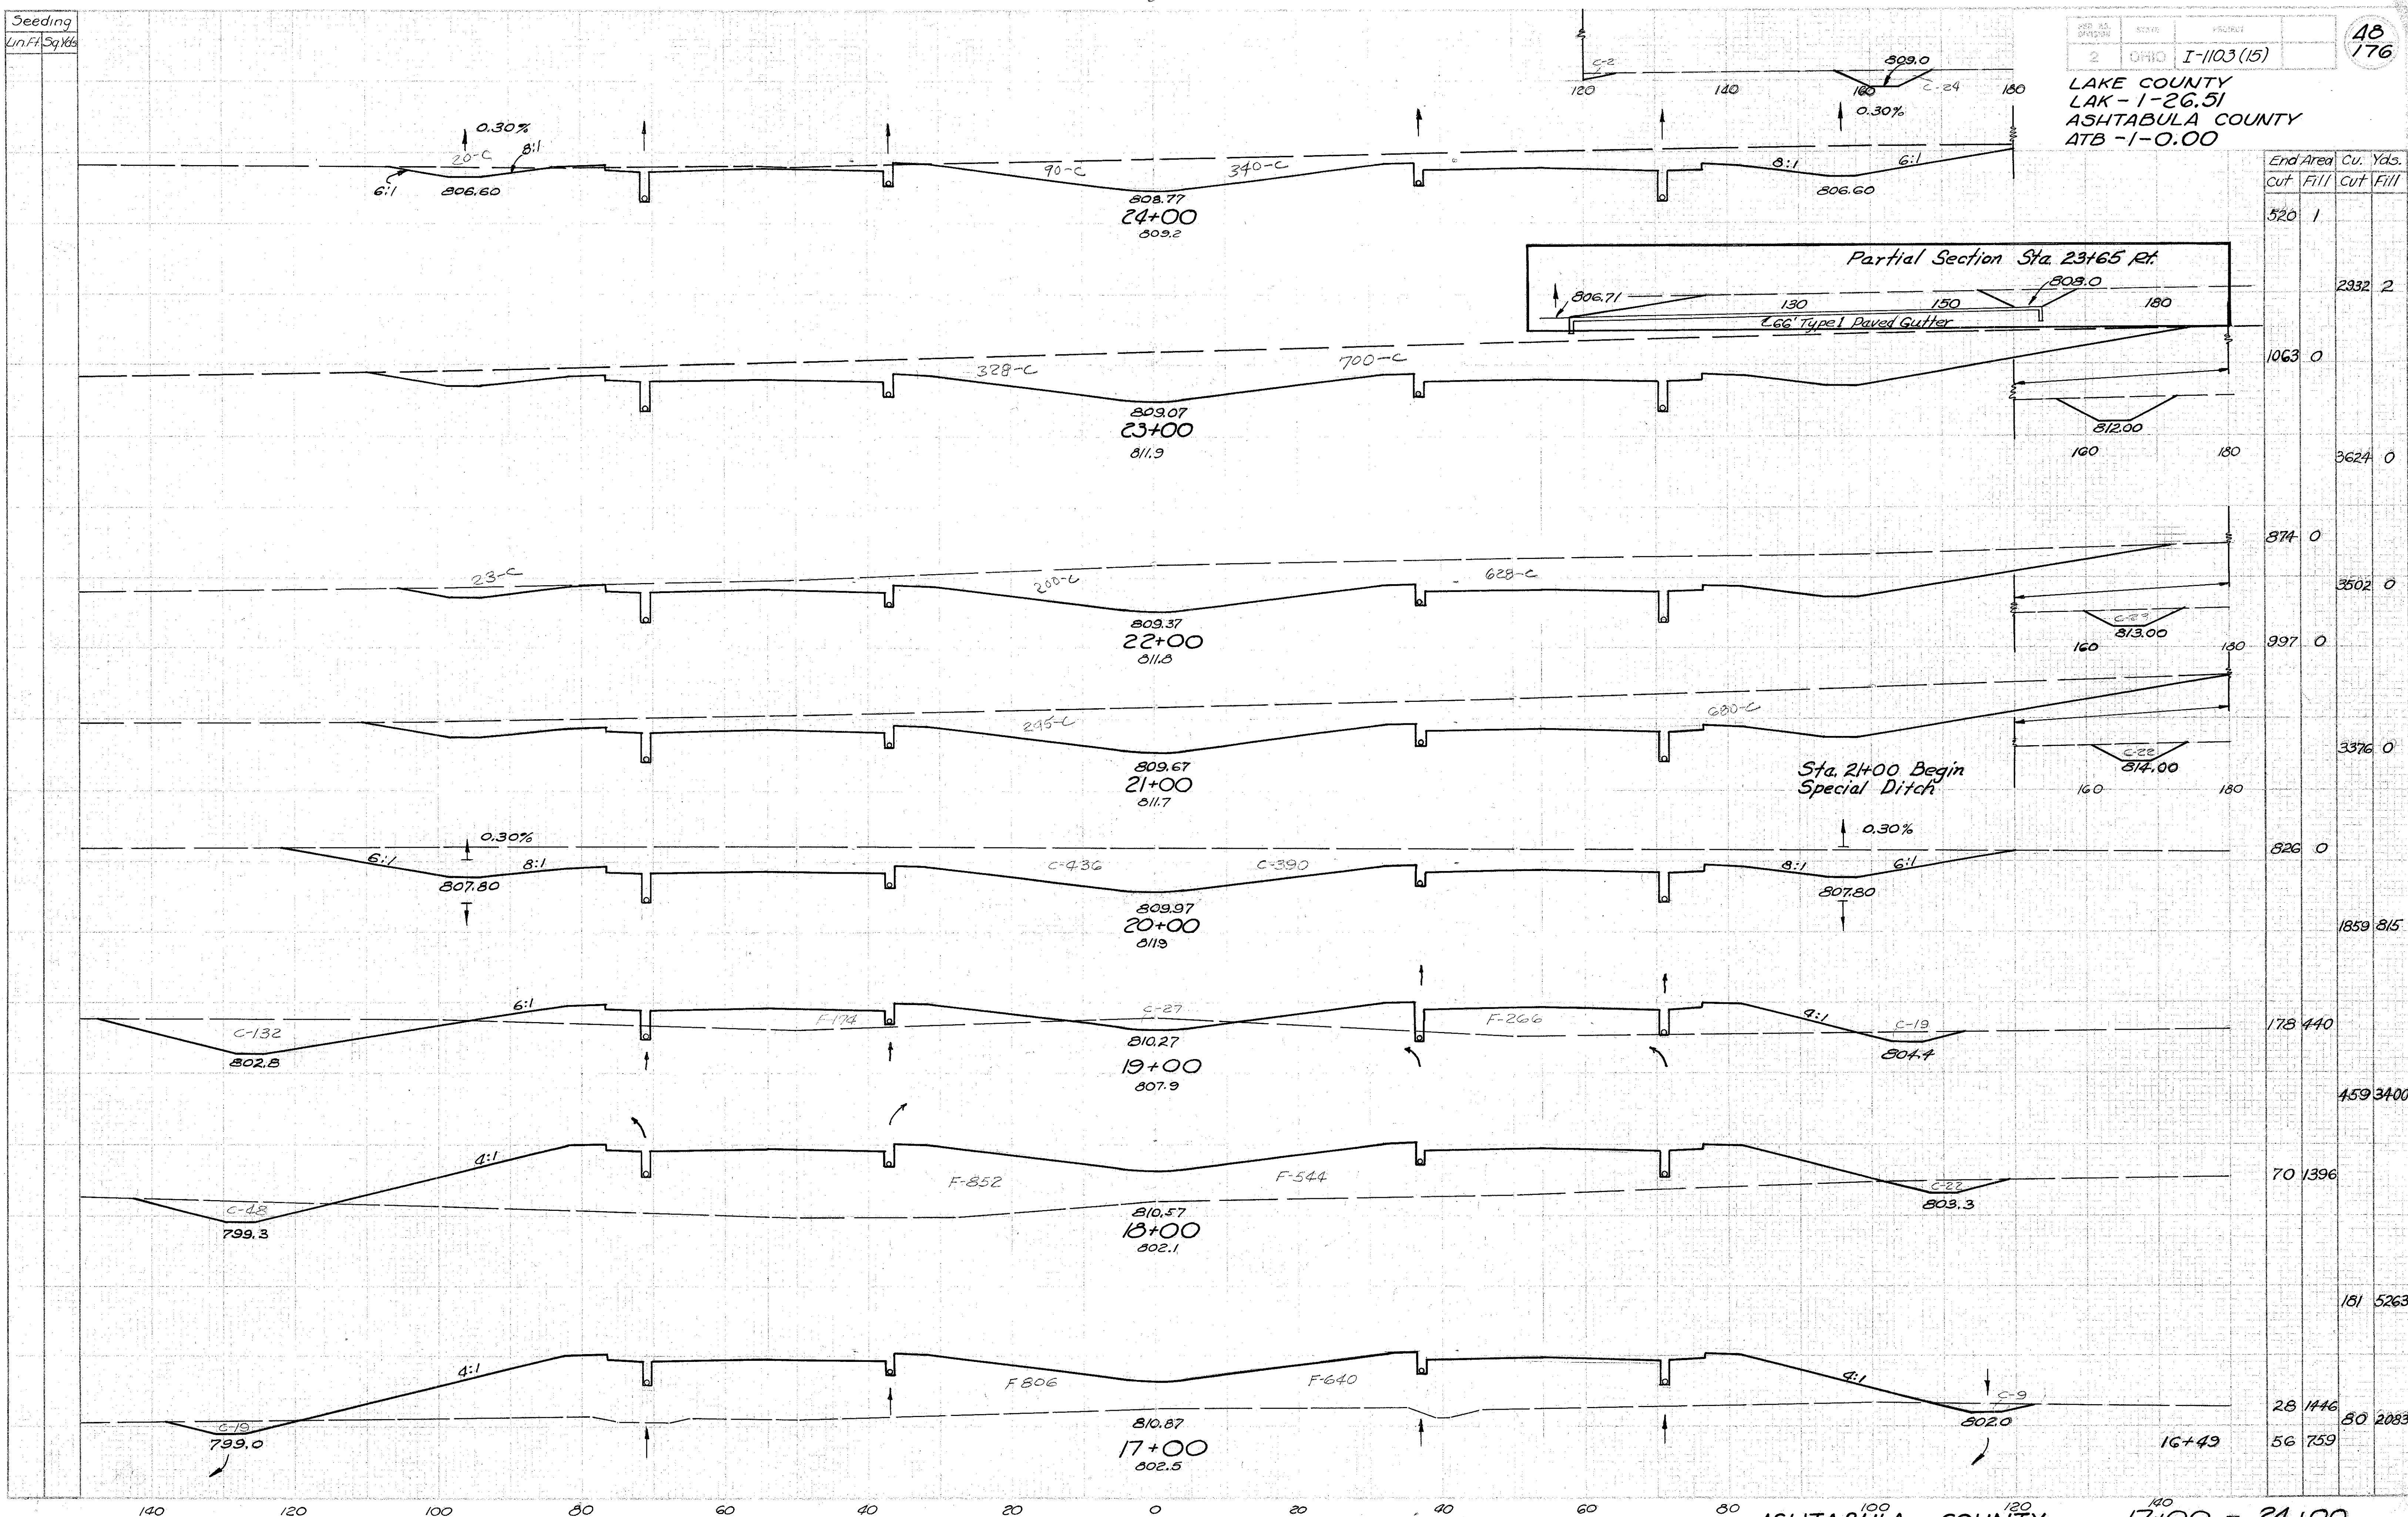

| End Area | | Cu. Yds. | |
|----------|------|----------|------|
| Cut | Fill | Cut | Fill |
| 520 | 1 | | |
| | | 2332 | 2 |
| 1063 | 0 | | |
| | | 3624 | 0 |
| 874 | 0 | | |
| | | 3502 | 0 |
| 997 | 0 | | |
| | | 3376 | 0 |
| 826 | 0 | | |
| | | 1859 | 815 |
| 178 | 440 | | |
| | | 459 | 3400 |
| 70 | 1396 | | |
| | | 181 | 5263 |
| 28 | 1446 | | |
| | | 80 | 2083 |
| 56 | 759 | | |

ASHTABULA COUNTY 17+00 - 24+00