


Seeding  
Un.F. Sq Yds

LAKE COUNTY  
LAK-1-26.51  
ASHTABULA COUNTY  
ATB-1-0.00

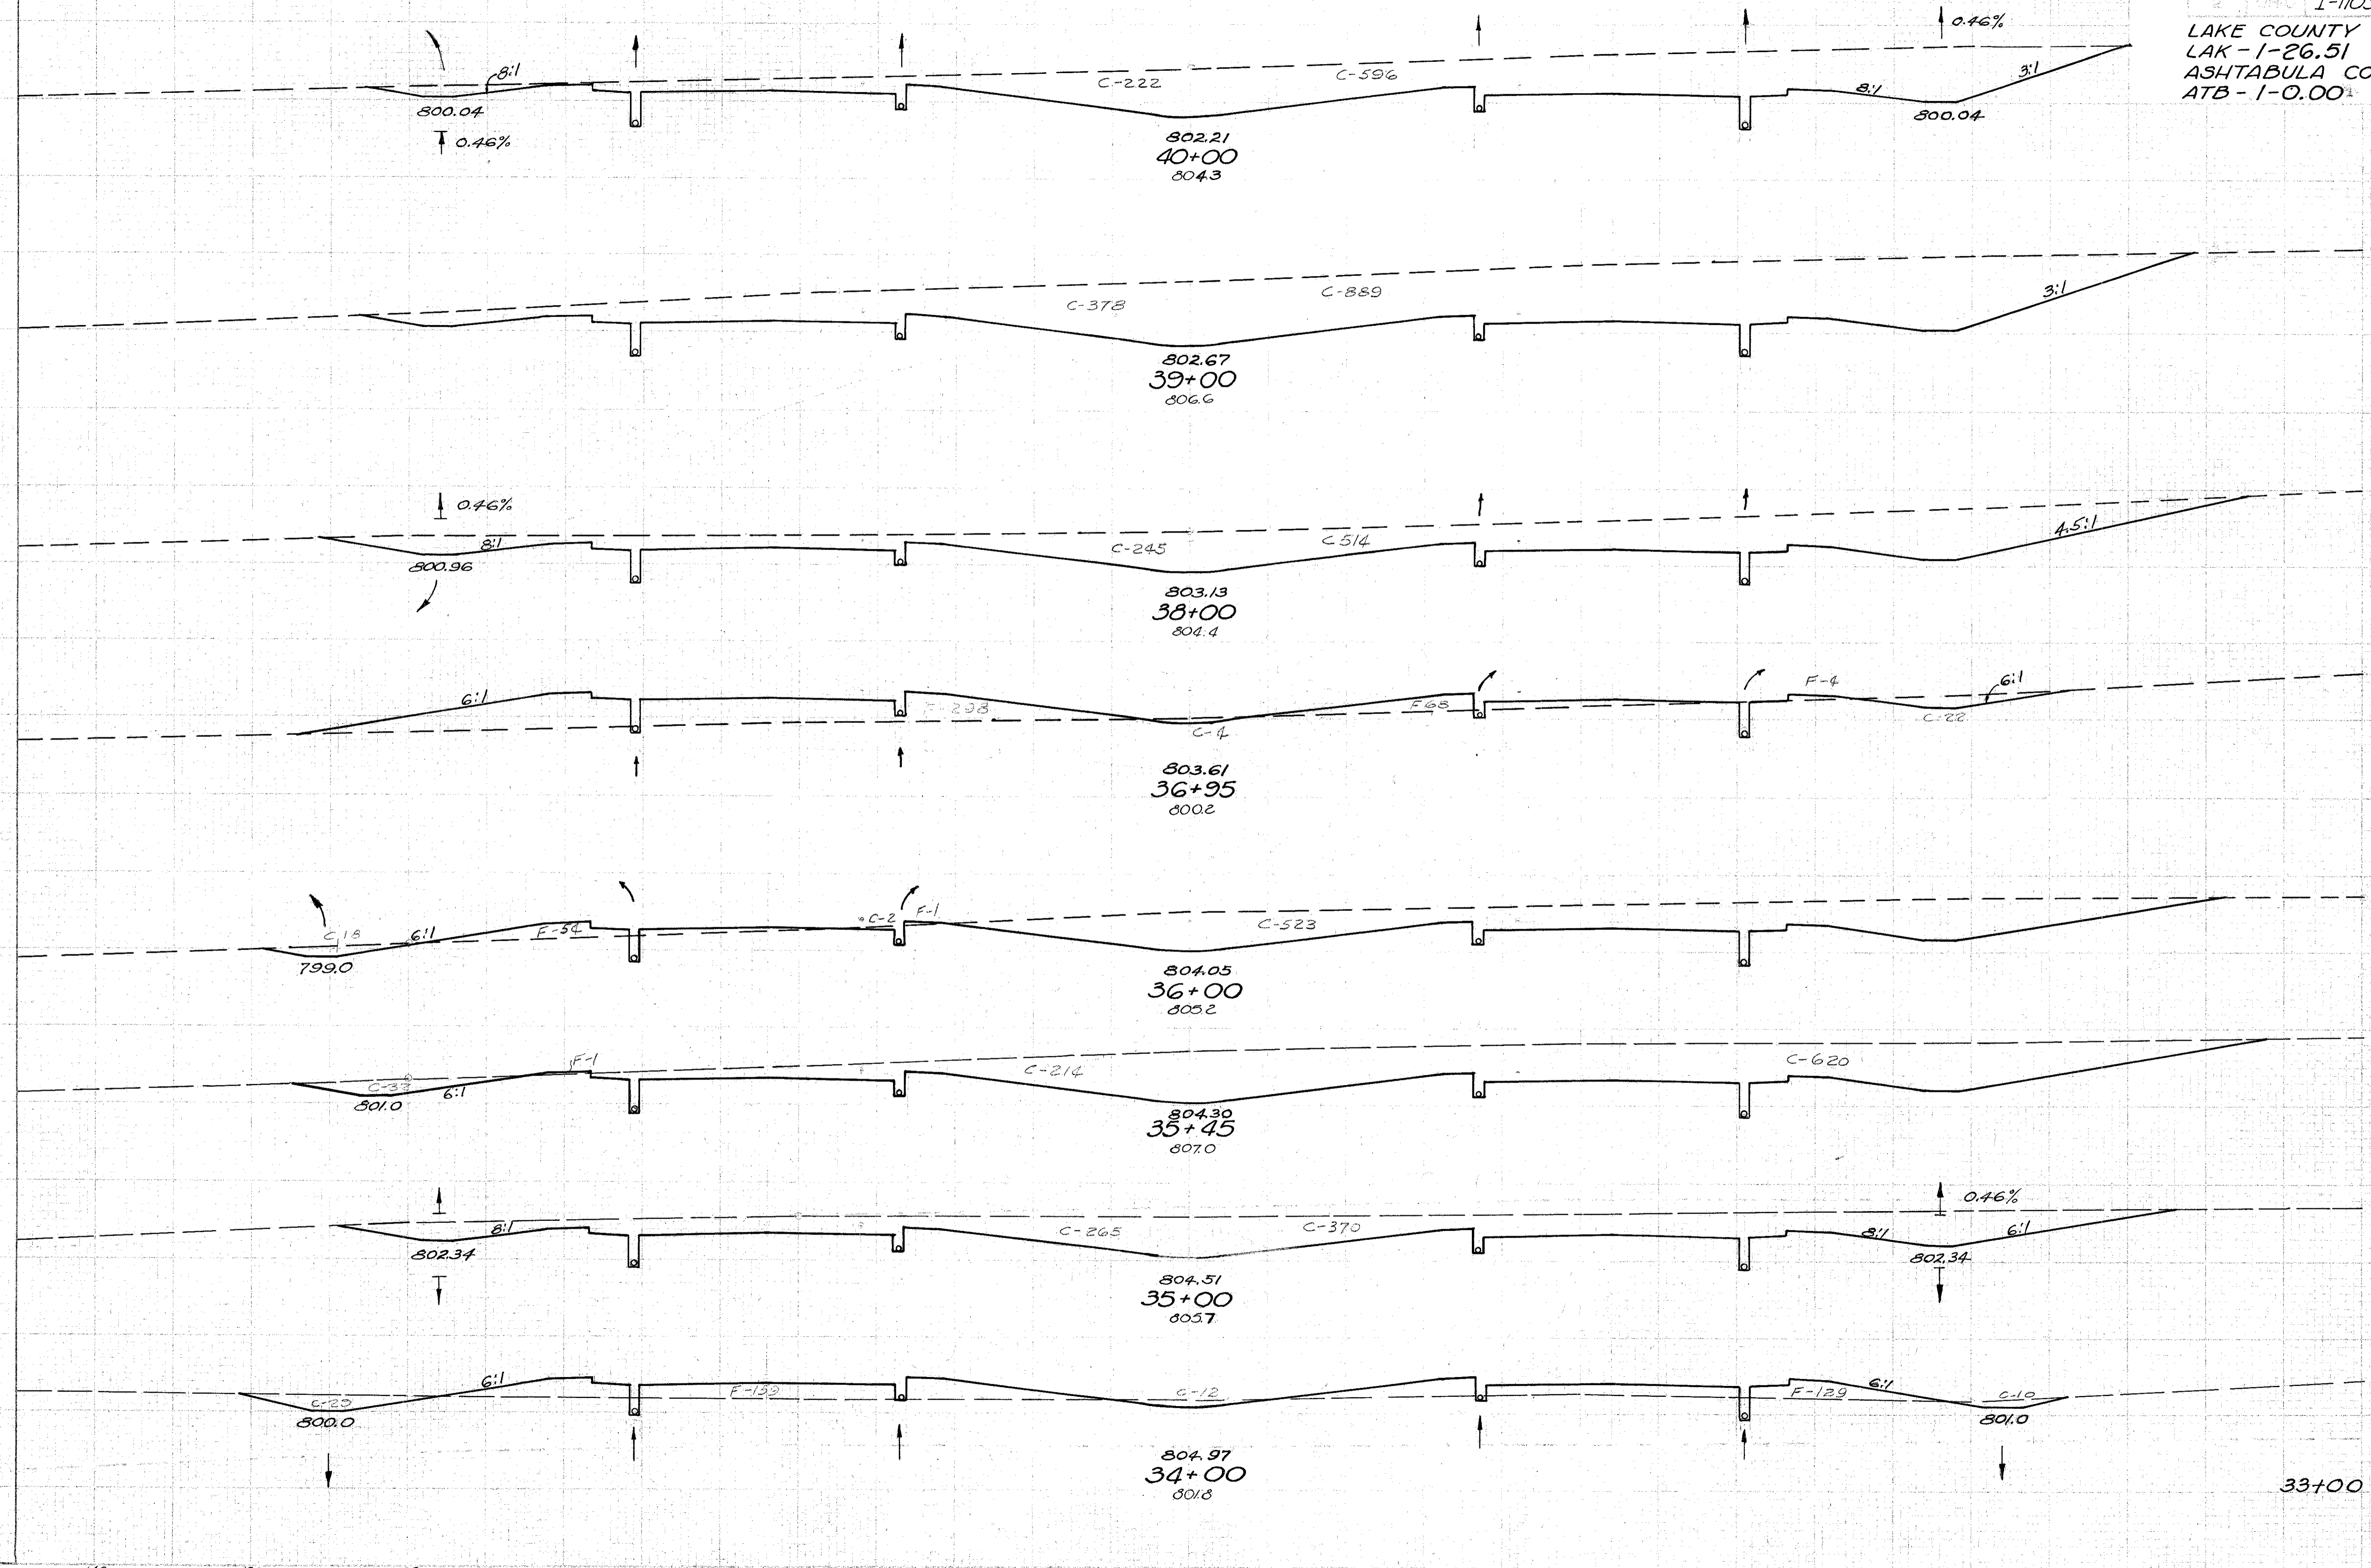

End Area	Cu. Yds.
Cut	Fill
818	0
	386
1267	0
	3752
759	0
	825
26	370
	540
543	55
	775
866	1
	1258
635	0
	1270
51	288
	335
130	890

ASHTABULA COUNTY 34+00 - 40+00