


Seeding
Lin. Ft. Sq. Yds.

| | | |
|----------|------|-------------|
| REV. NO. | DATE | PROJECT |
| 2 | 0410 | I-1103 (15) |

51
176

LAKE COUNTY
LAK -1-26.51
ASHTABULA COUNTY
ATB -1-0.00

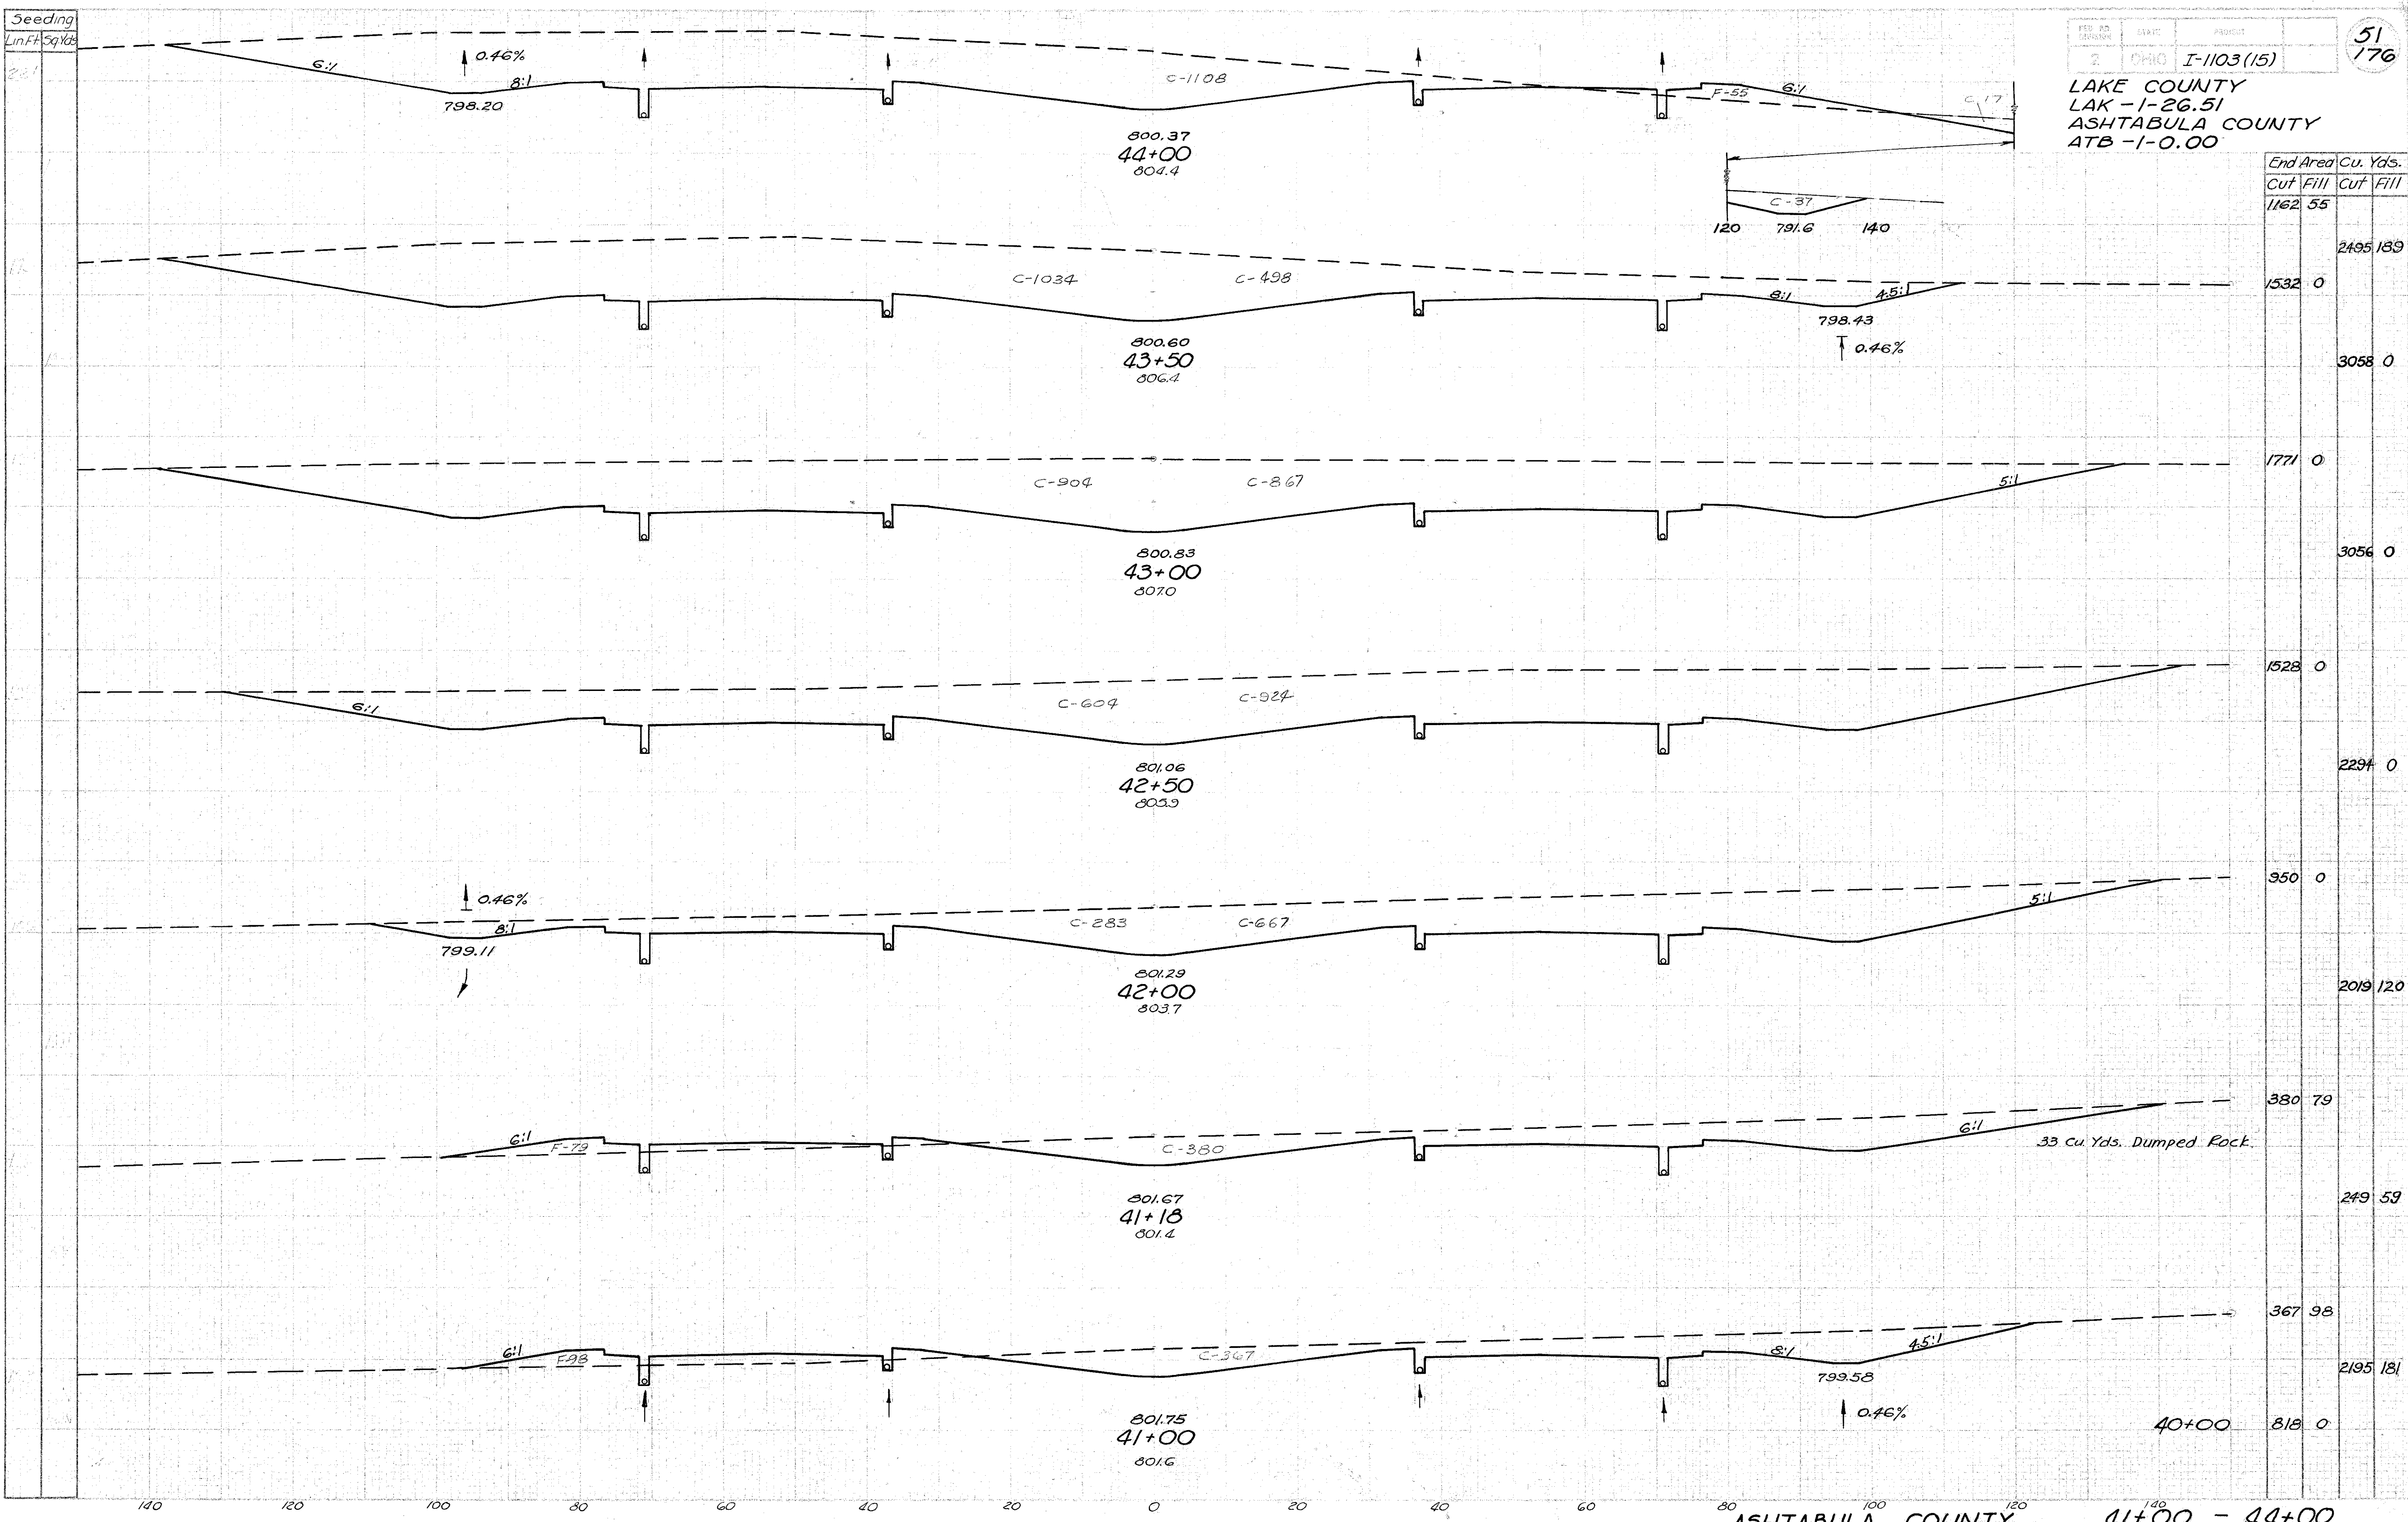

| End Area | Cu. Yds. |
|----------|----------|
| Cut | Fill |
| 1162.55 | 0 |
| 2495.189 | 0 |
| 1532.0 | 0 |
| 3058.0 | 0 |
| 1771.0 | 0 |
| 3056.0 | 0 |
| 1528.0 | 0 |
| 2294.0 | 0 |
| 350.0 | 0 |
| 2019.120 | 0 |
| 380.79 | 0 |
| 249.59 | 0 |
| 367.98 | 0 |
| 2195.181 | 0 |
| 40+00 | 818.0 |

ASHTABULA COUNTY 41+00 - 44+00