


Seeding  
Ln. Ft. Sq. Yds.

LAKE COUNTY  
LAK -1-26.51  
ASHTABULA COUNTY  
ATB -1-0.00

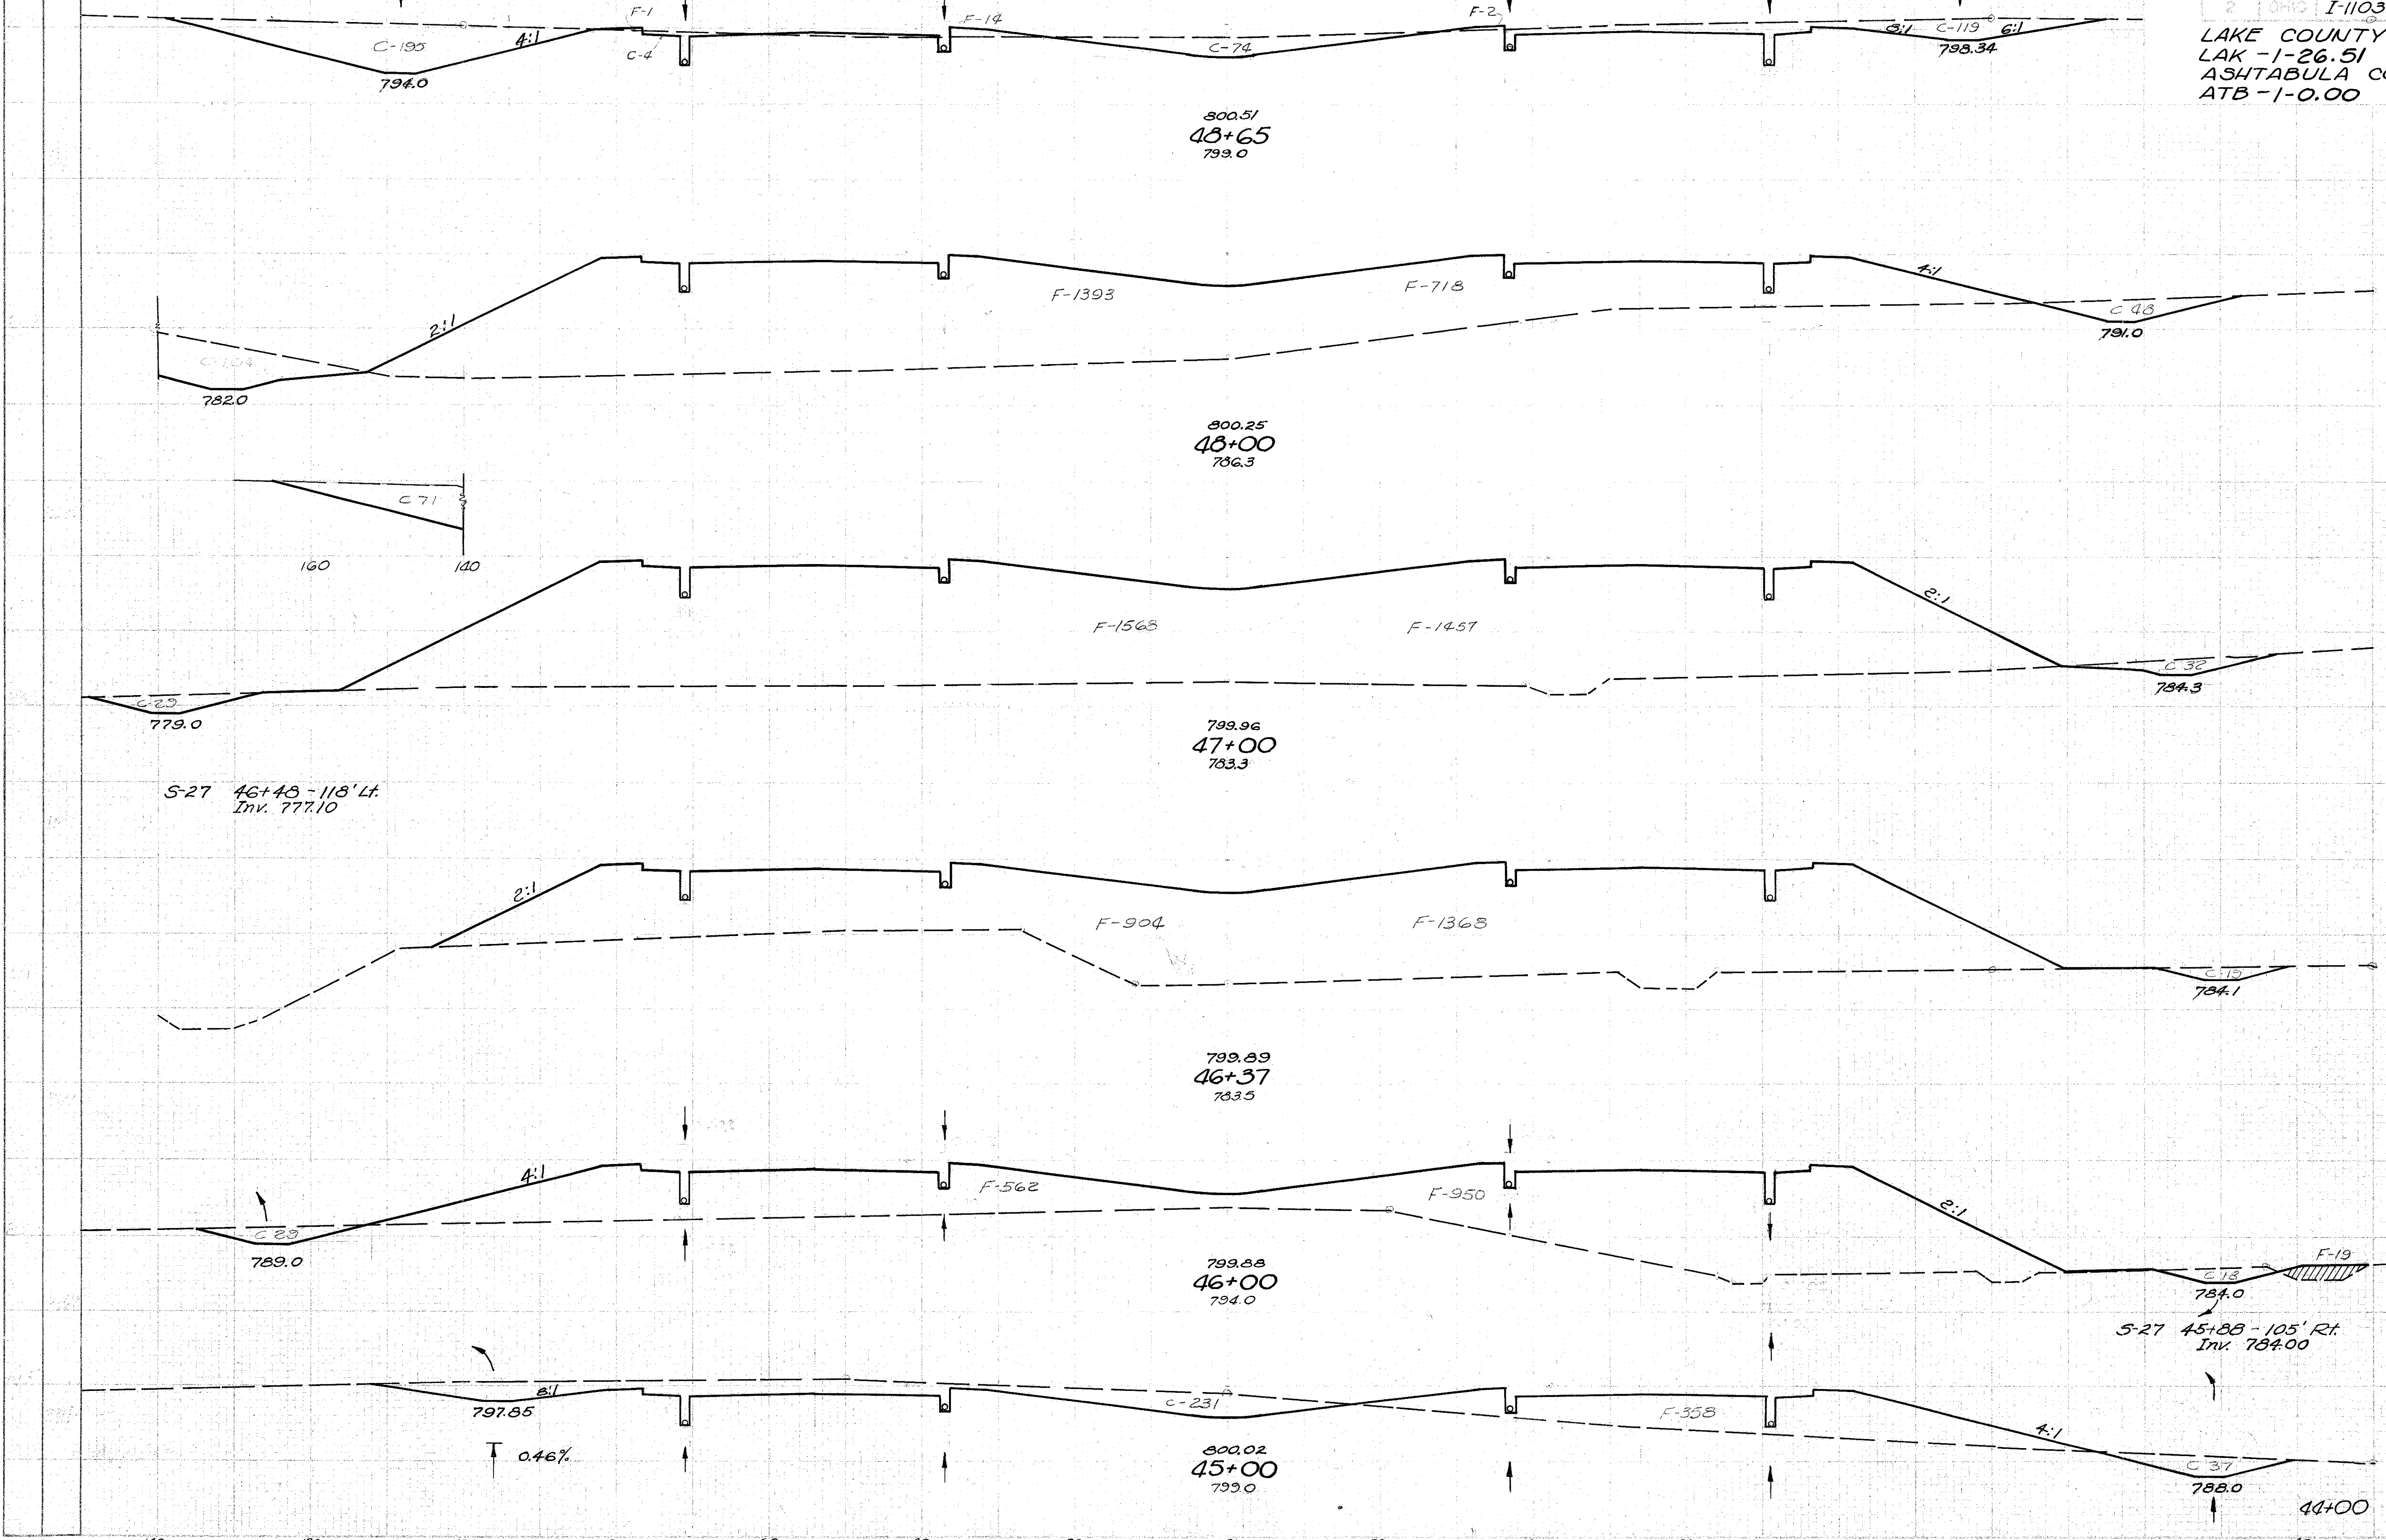

End Area Cu. Yds.	
Cut	Fill
392	17
741	2562
223	2111
526	9512
61	3025
94	6180
19	2272
45	2606
47	1531
583	3498
268	358
268	765
1162	55