


Seeding  
Ln. Ft. Sq. Yds.

DATE	DATE	PROJECT
2	OHIO	I-1103 (15)

53  
176

LAKE COUNTY  
LAK - 1-26.51  
ASHTABULA COUNTY  
ATB - 1-0.00

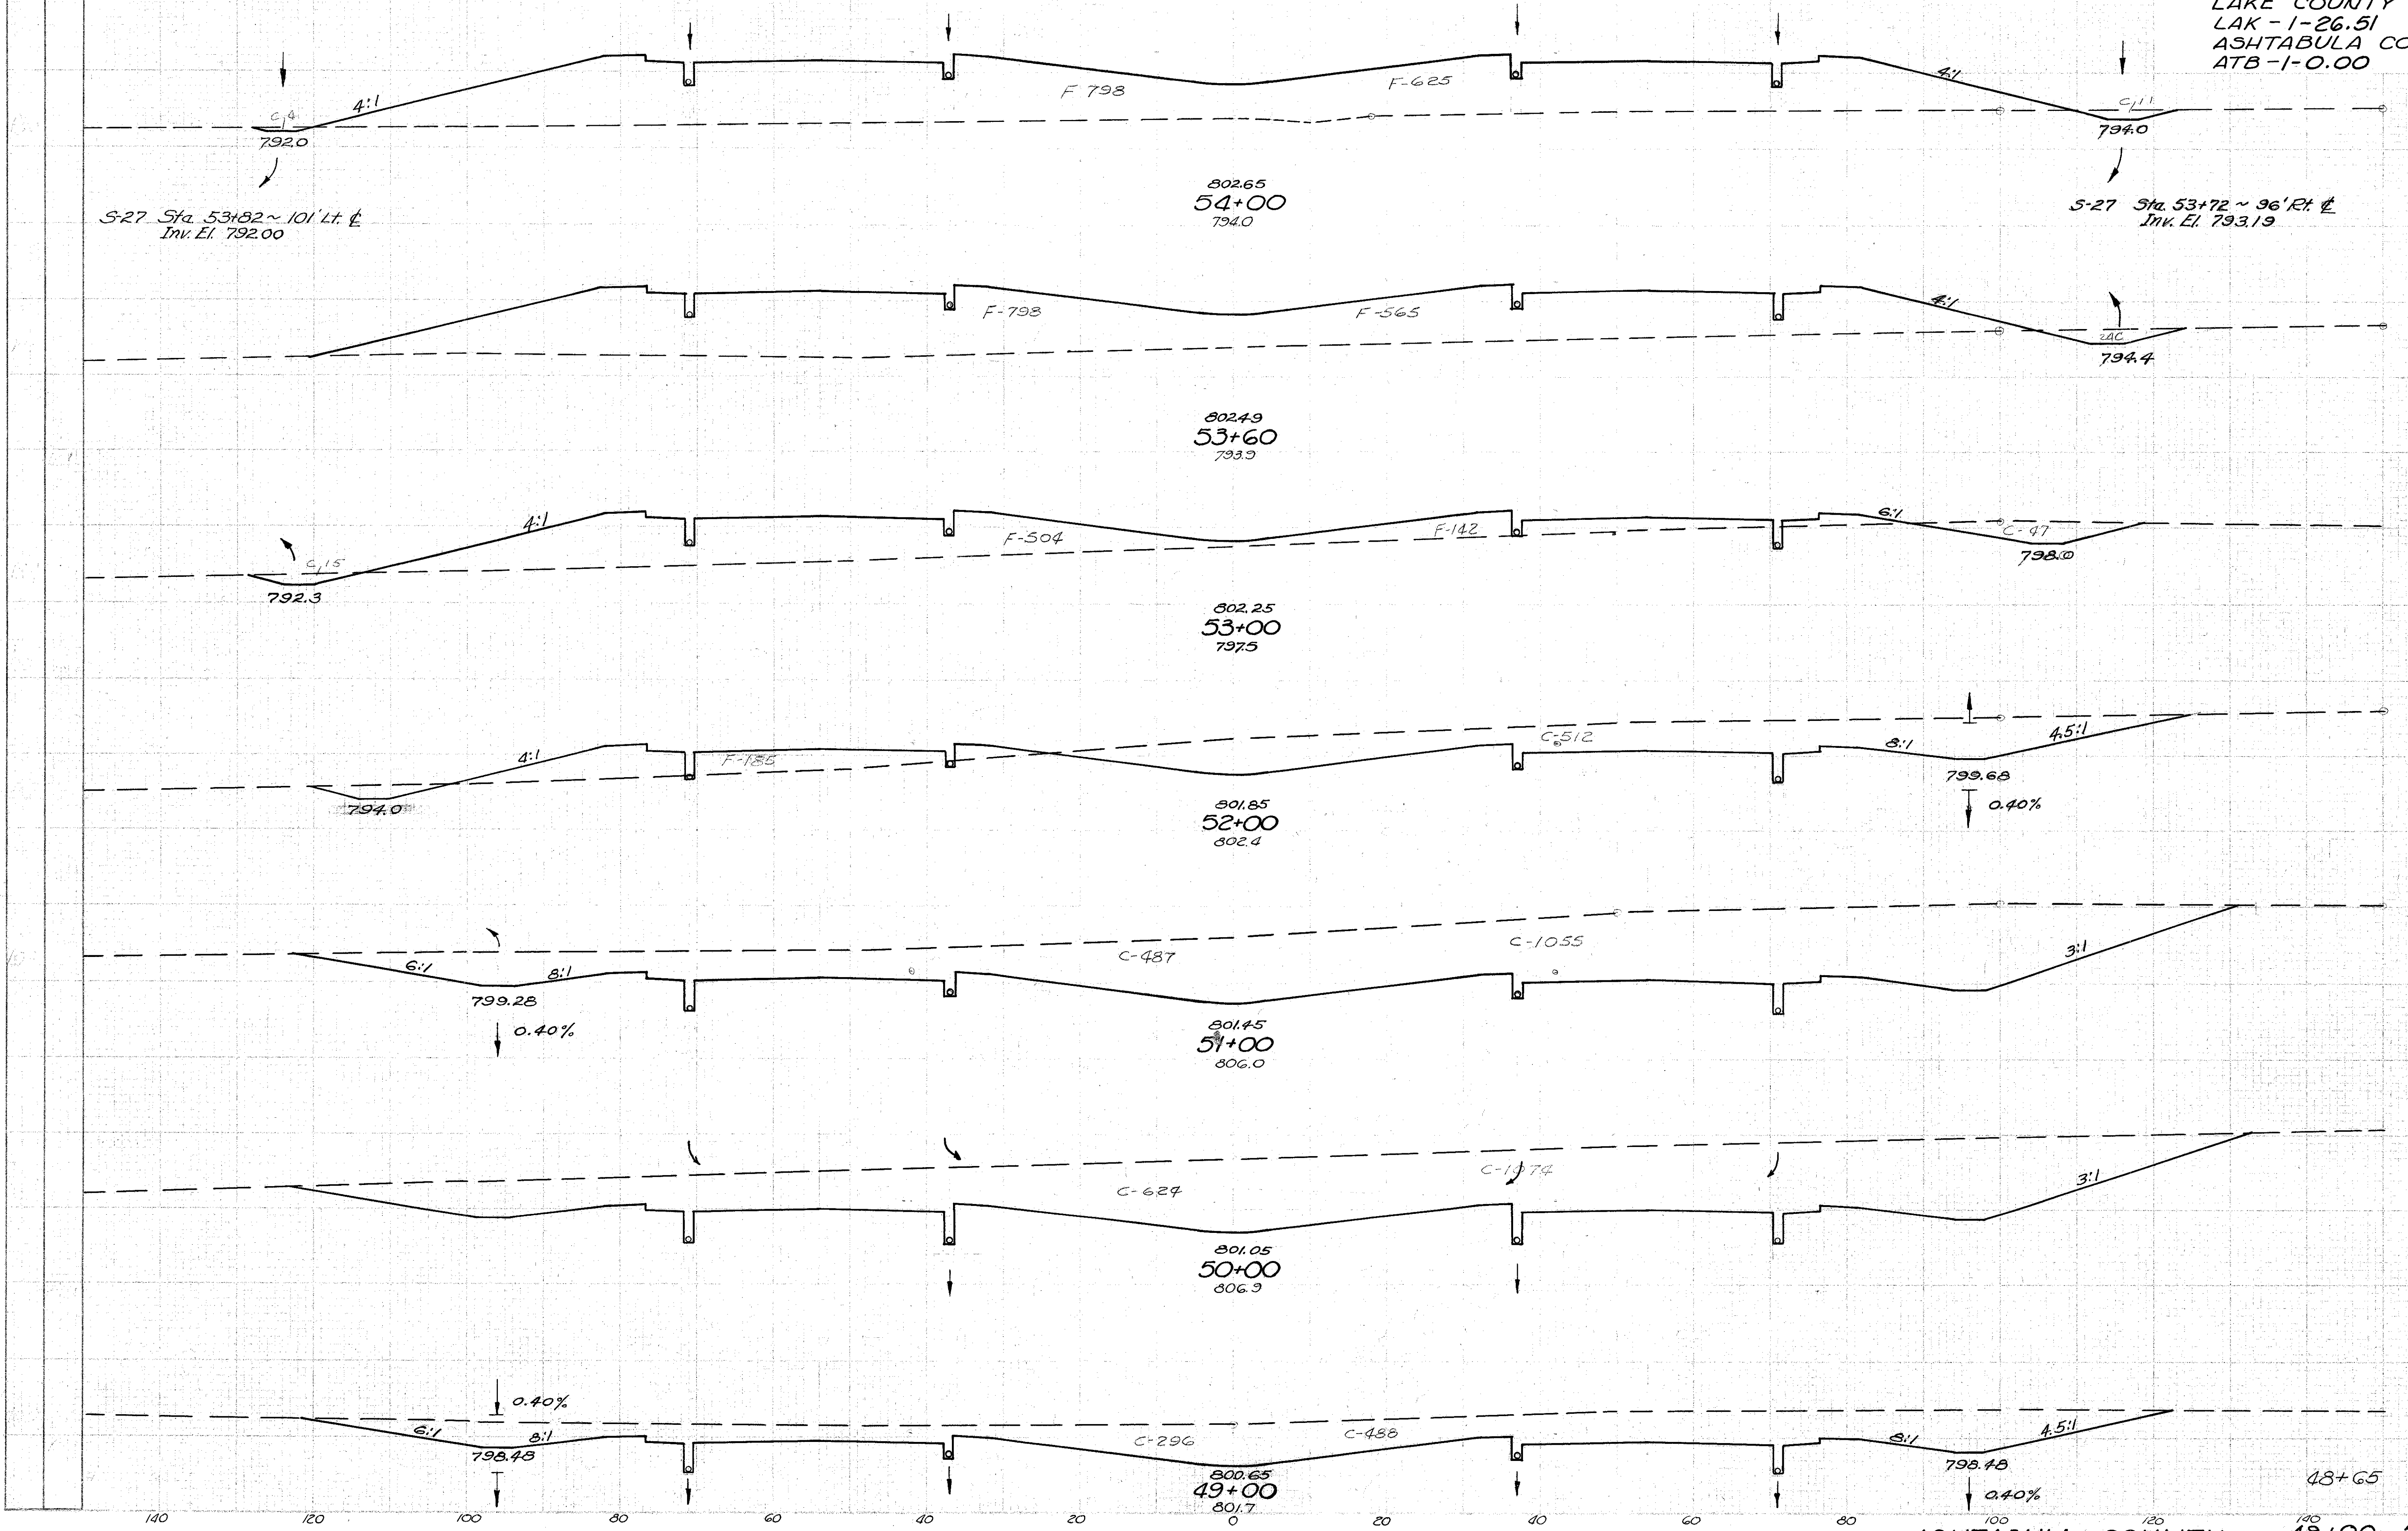

Sta.	End Area		Cu. Yds.	
	Cut	Fill	Cut	Fill
54+00	15	1423		
53+60			29	2060
53+00	24	1363		
53+00			96	2232
52+00	62	646		
52+00			1106	1539
52+00	535	185		
52+00			3847	343
51+00	1542	0		
51+00			6000	0
50+00	1698	0		
50+00			4597	0
49+00	784	0		
49+00			761	11
48+65	392	17		

ASHTABULA COUNTY 49+00-54+00