


Seeding
Ln Ft Sq Yds

LAKE COUNTY
LAK-1-26.51
ASHTABULA COUNTY
ATB-1-0.00

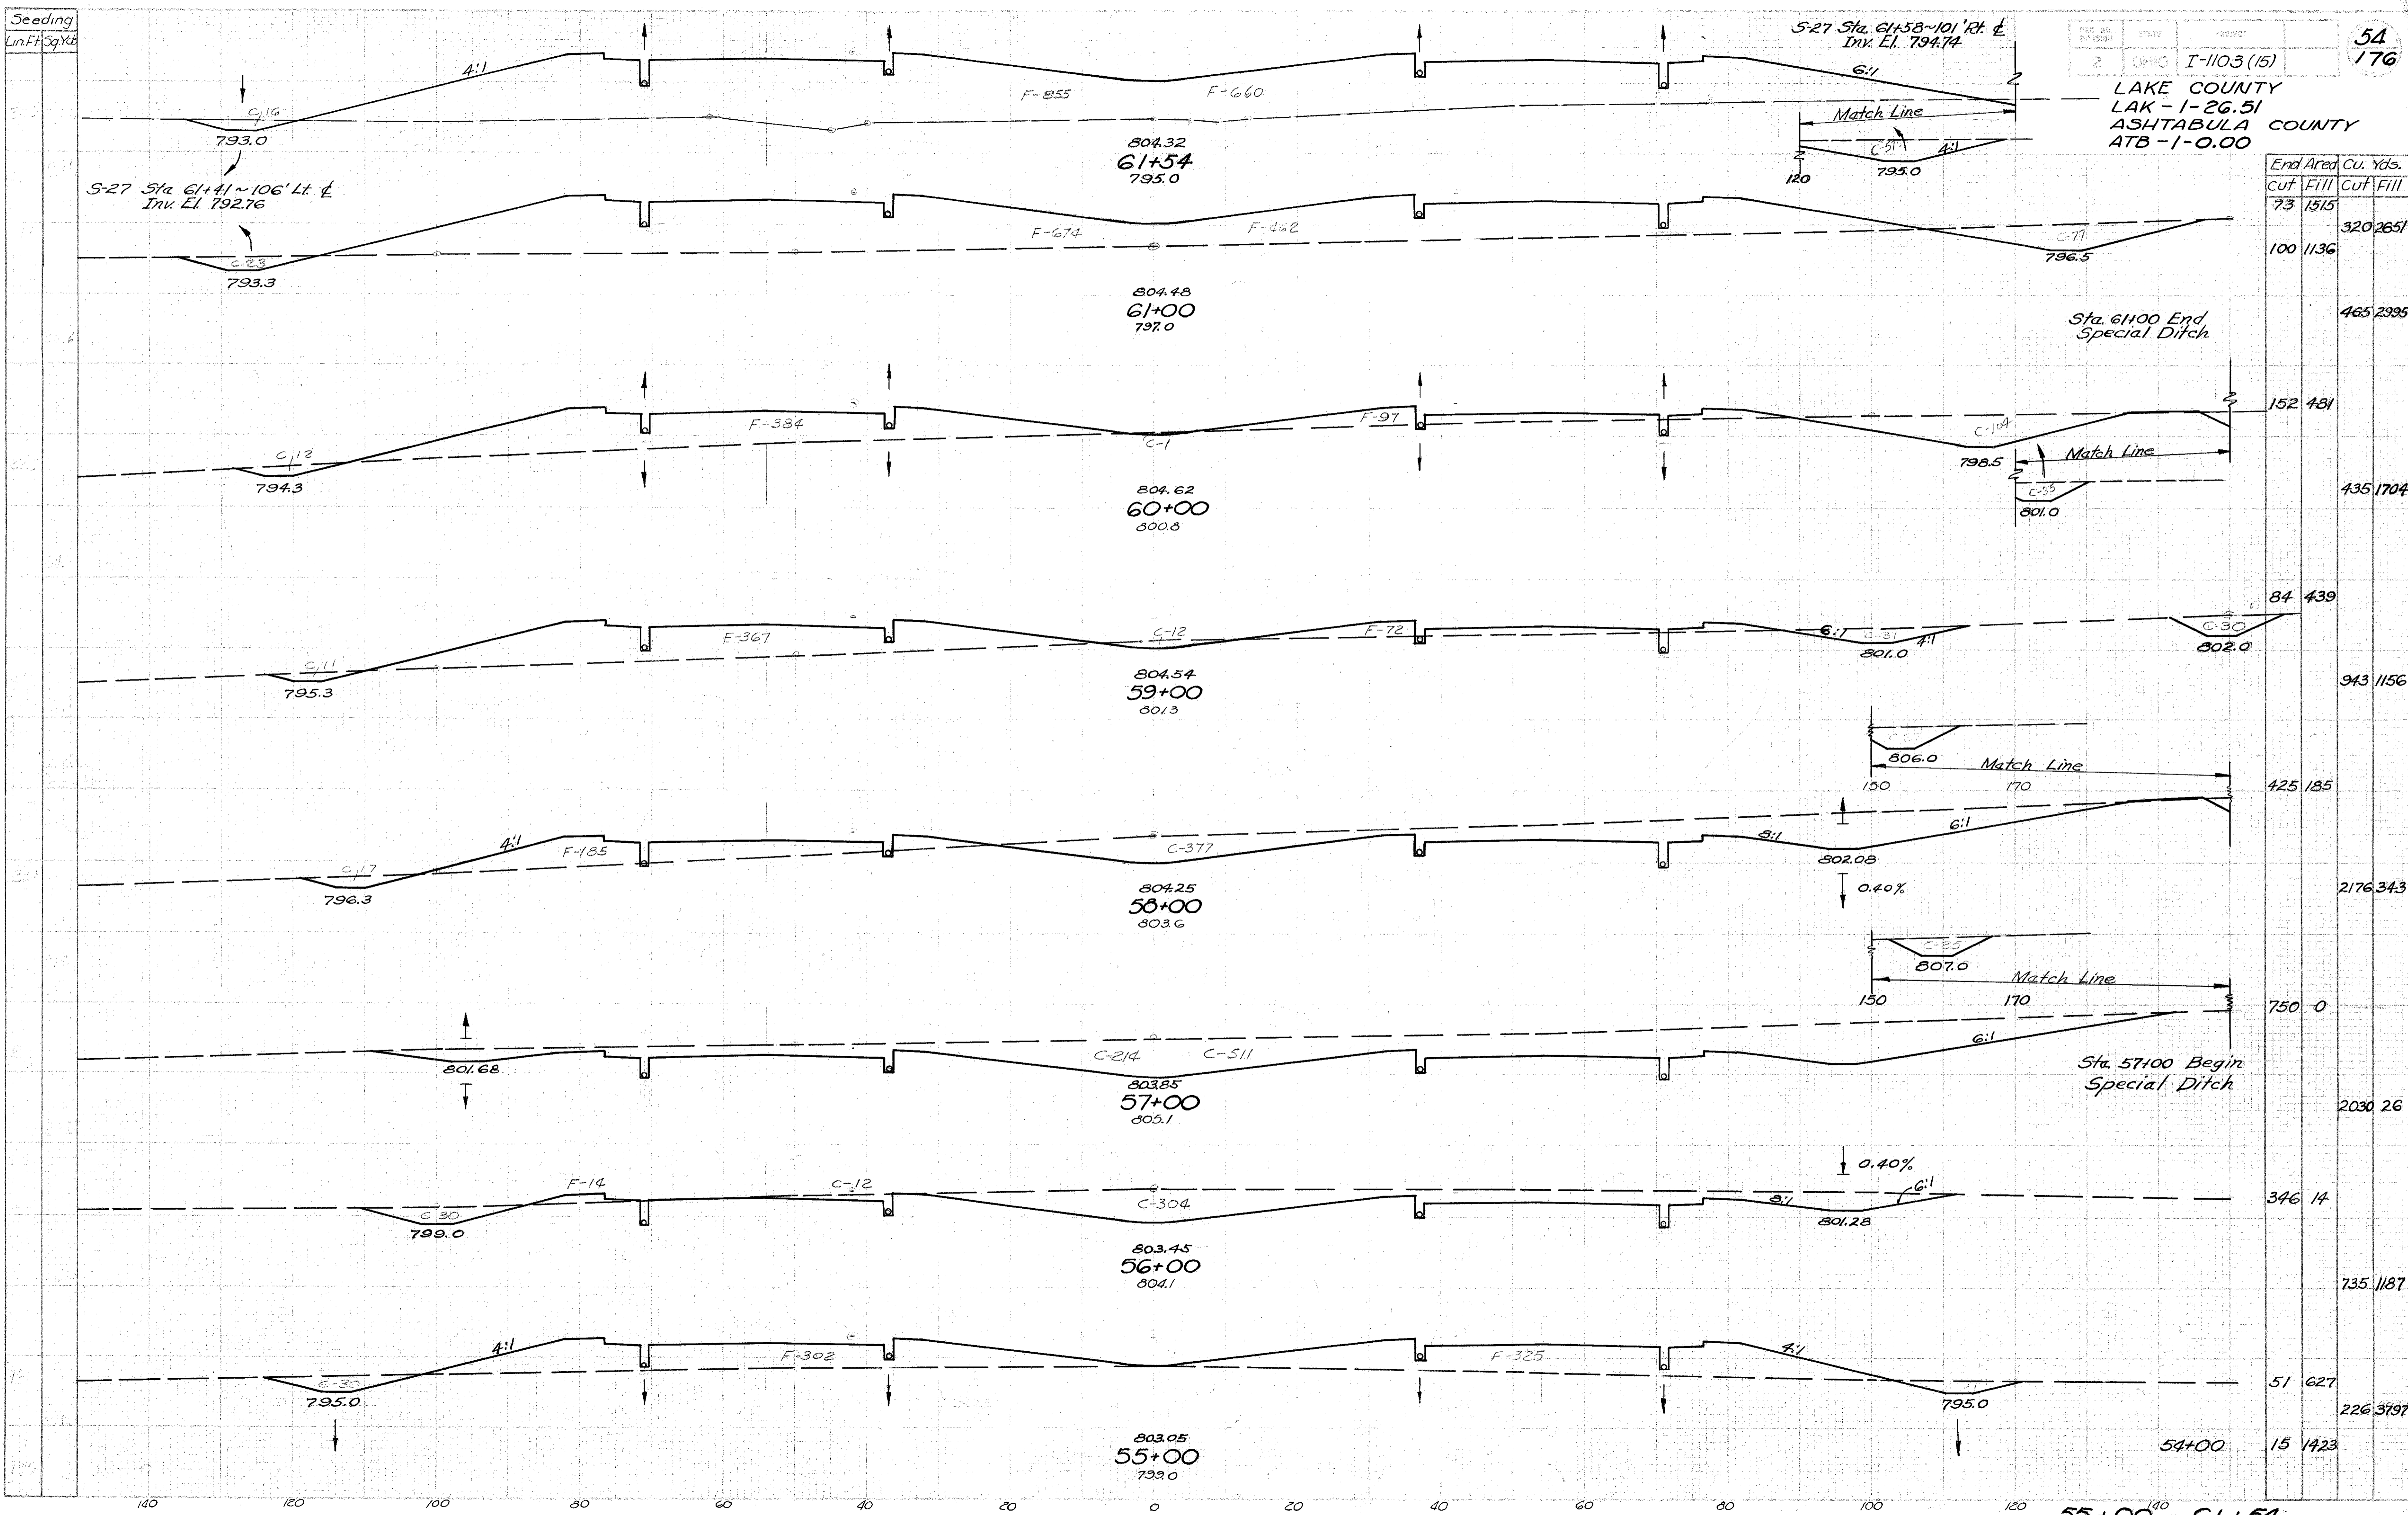

Sta.	End Area		Cu. Yds.	
	Cut	Fill	Cut	Fill
61+54	73	1515		
61+00	100	1136	320	2651
60+00			465	2995
59+00	84	439		
58+00			425	185
57+00			2176	343
56+00	750	0		
56+00			2030	26
55+00	346	14		
55+00			735	1187
54+00	51	627		
54+00			226	3797
54+00	15	1423		