


Seeding  
Ln. Ft. Sq. Yds.

LAKE COUNTY  
LAK -1-26.51  
ASHTABULA COUNTY  
ATB -1-0.00

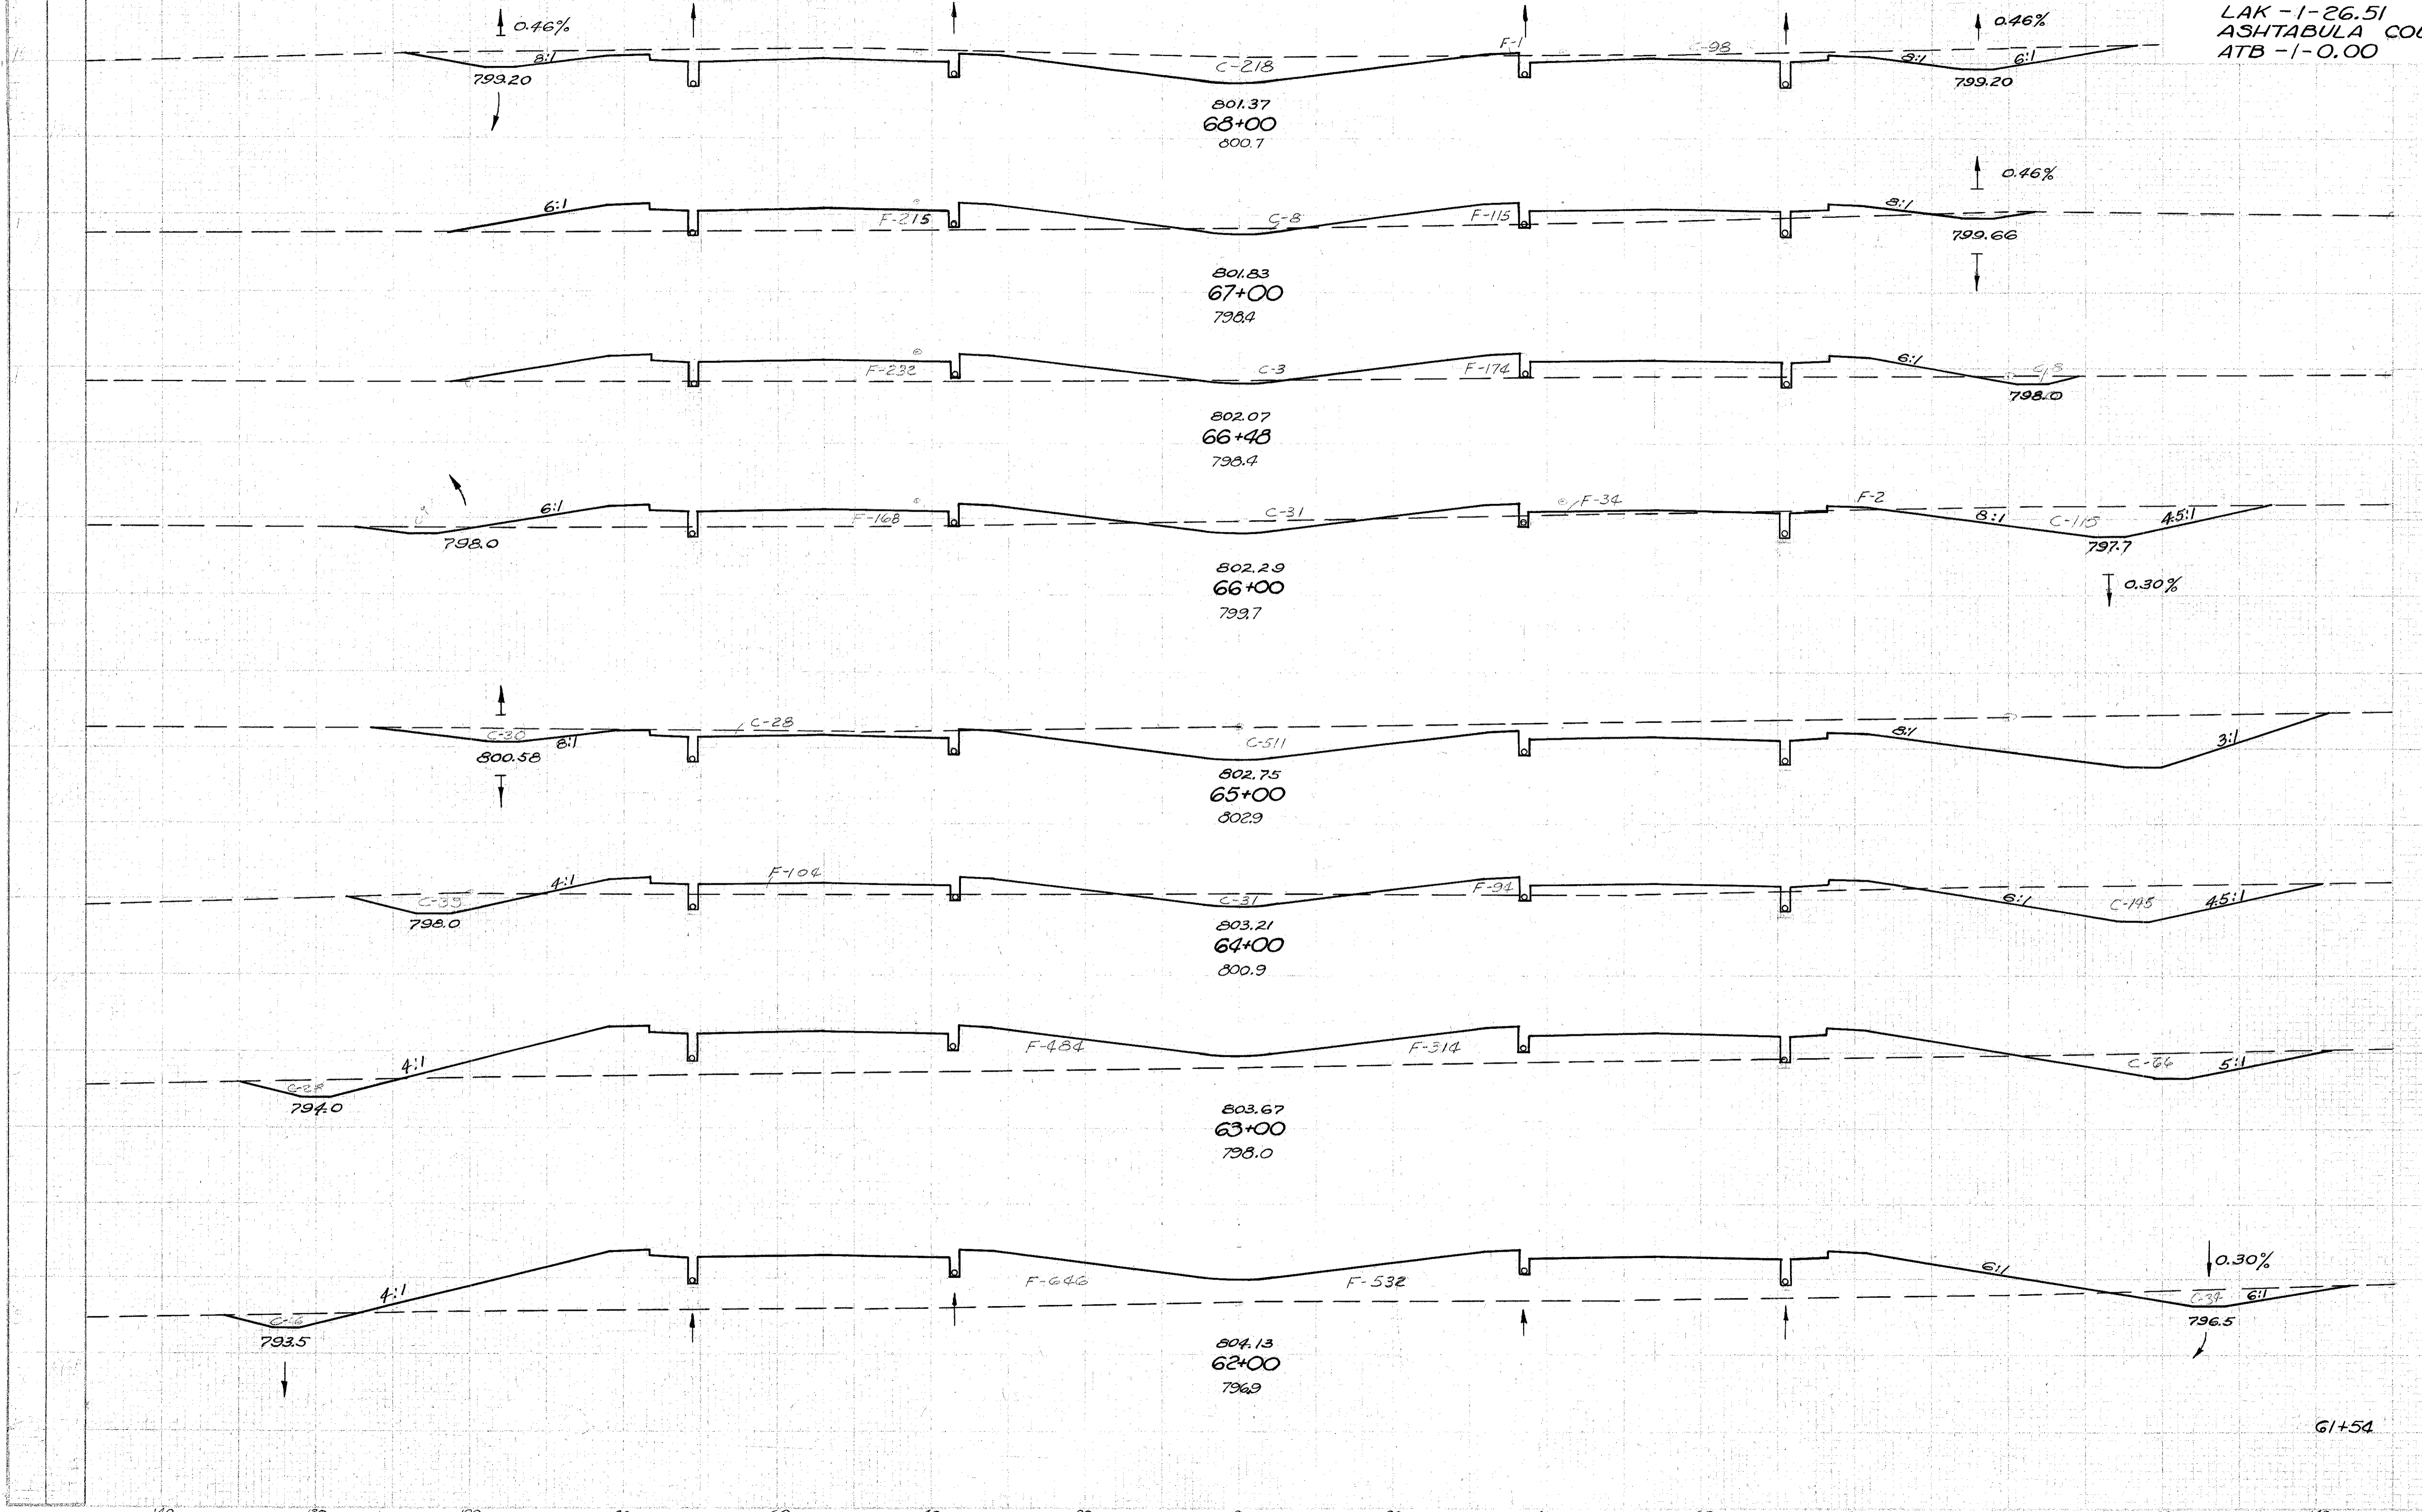

Station	End Area	Cu. Yds.	Cut	Fill	Cut	Fill
62+00	316	1				
63+00	15	330			613	613
64+00	11	406			25	709
65+00	155	204			147	542
66+00	569	0			1341	378
67+00	215	198			1452	367
68+00	94	798			572	1844
69+00	50	1178			94	798
70+00	218	2294			267	3659
71+00	73	1515			50	1178