


Seeding
Ln Ft. Sq Yds

56
176

I-1103(15)
LAKE COUNTY
LAK - 1-26.51
ASHTABULA COUNTY
ATB - 1-0.00

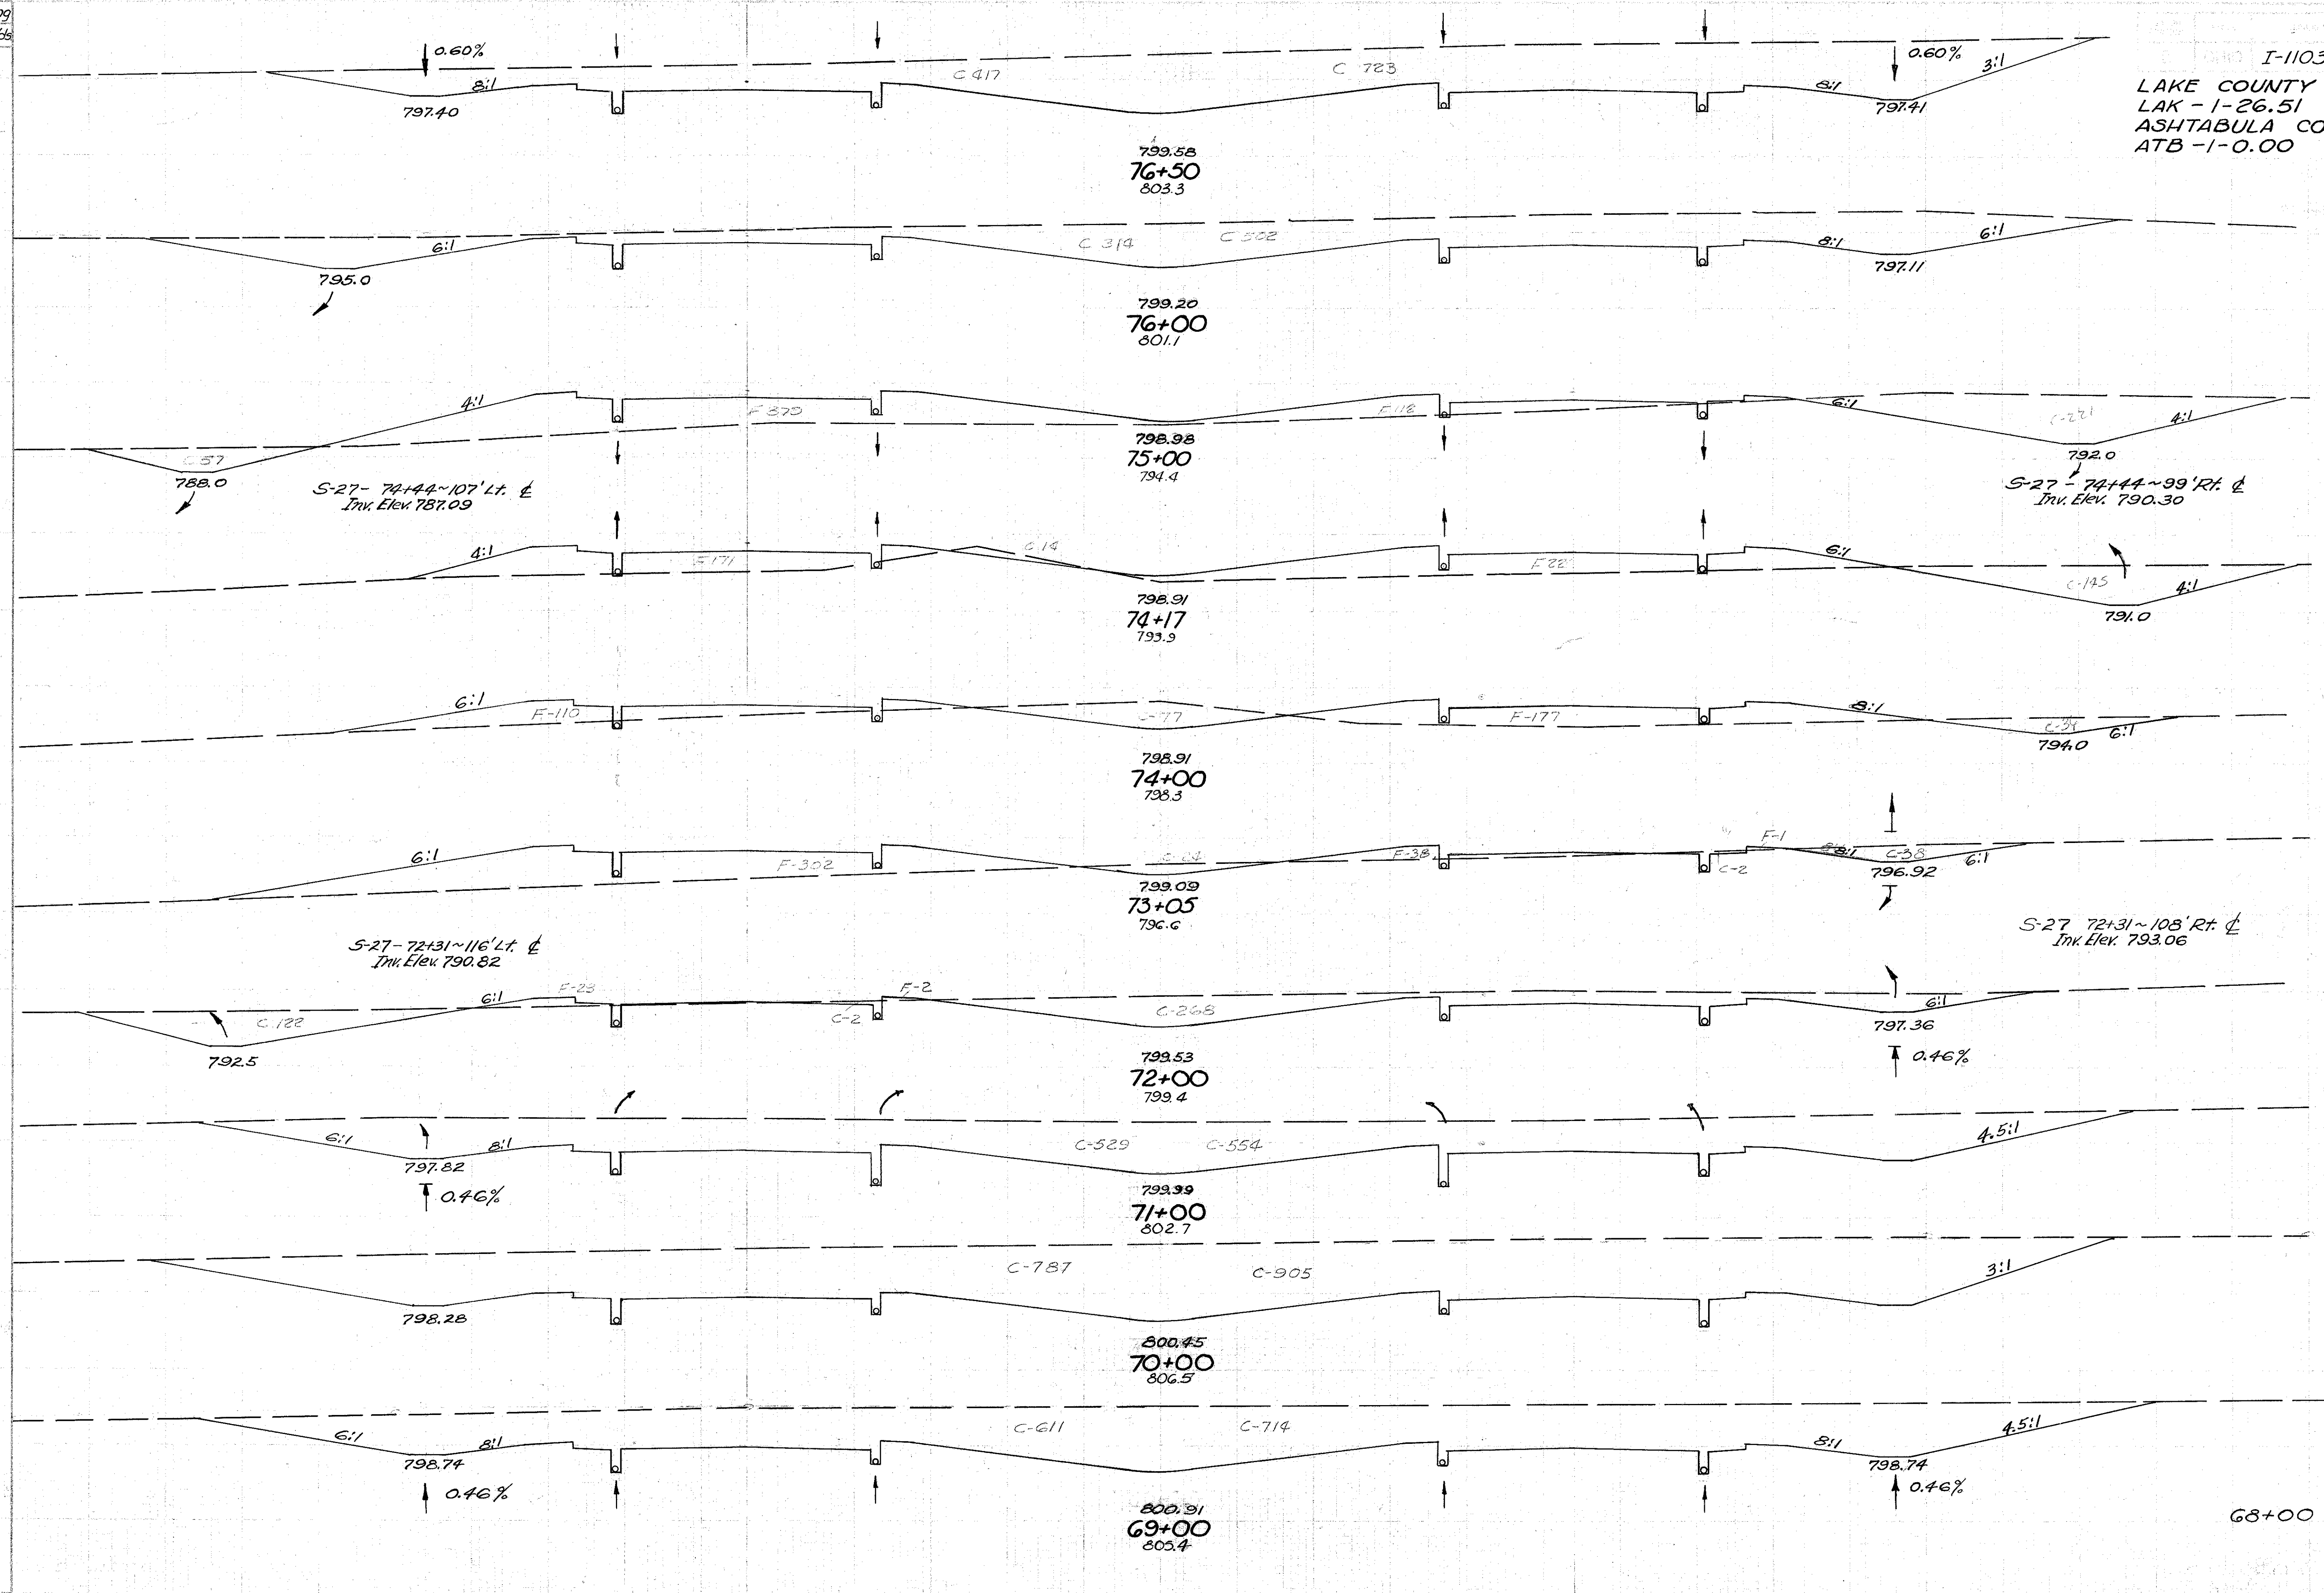

Sta.	End Area		Cu Yds.	
	Cut	Fill	Cut	Fill
76+50	1140	0	1811	0
76+00	816	0	2026	909
75+00	278	491	671	1355
74+17	159	391	87	213
74+00	113	287	311	1105
73+05	64	341	889	712
72+00	392	25	2732	46
71+00	1083	0	5139	0
70+00	1692	0	5587	0
69+00	1325	0	3039	2
68+00	316	1		

ASHTABULA COUNTY 69+00 - 76+50