


Seeding
Lin Ft Sq Yds

I-1103 (15)

57
176

LAKE COUNTY
LAK-1-26.51
ASHTABULA COUNTY
ATB-1-0.00

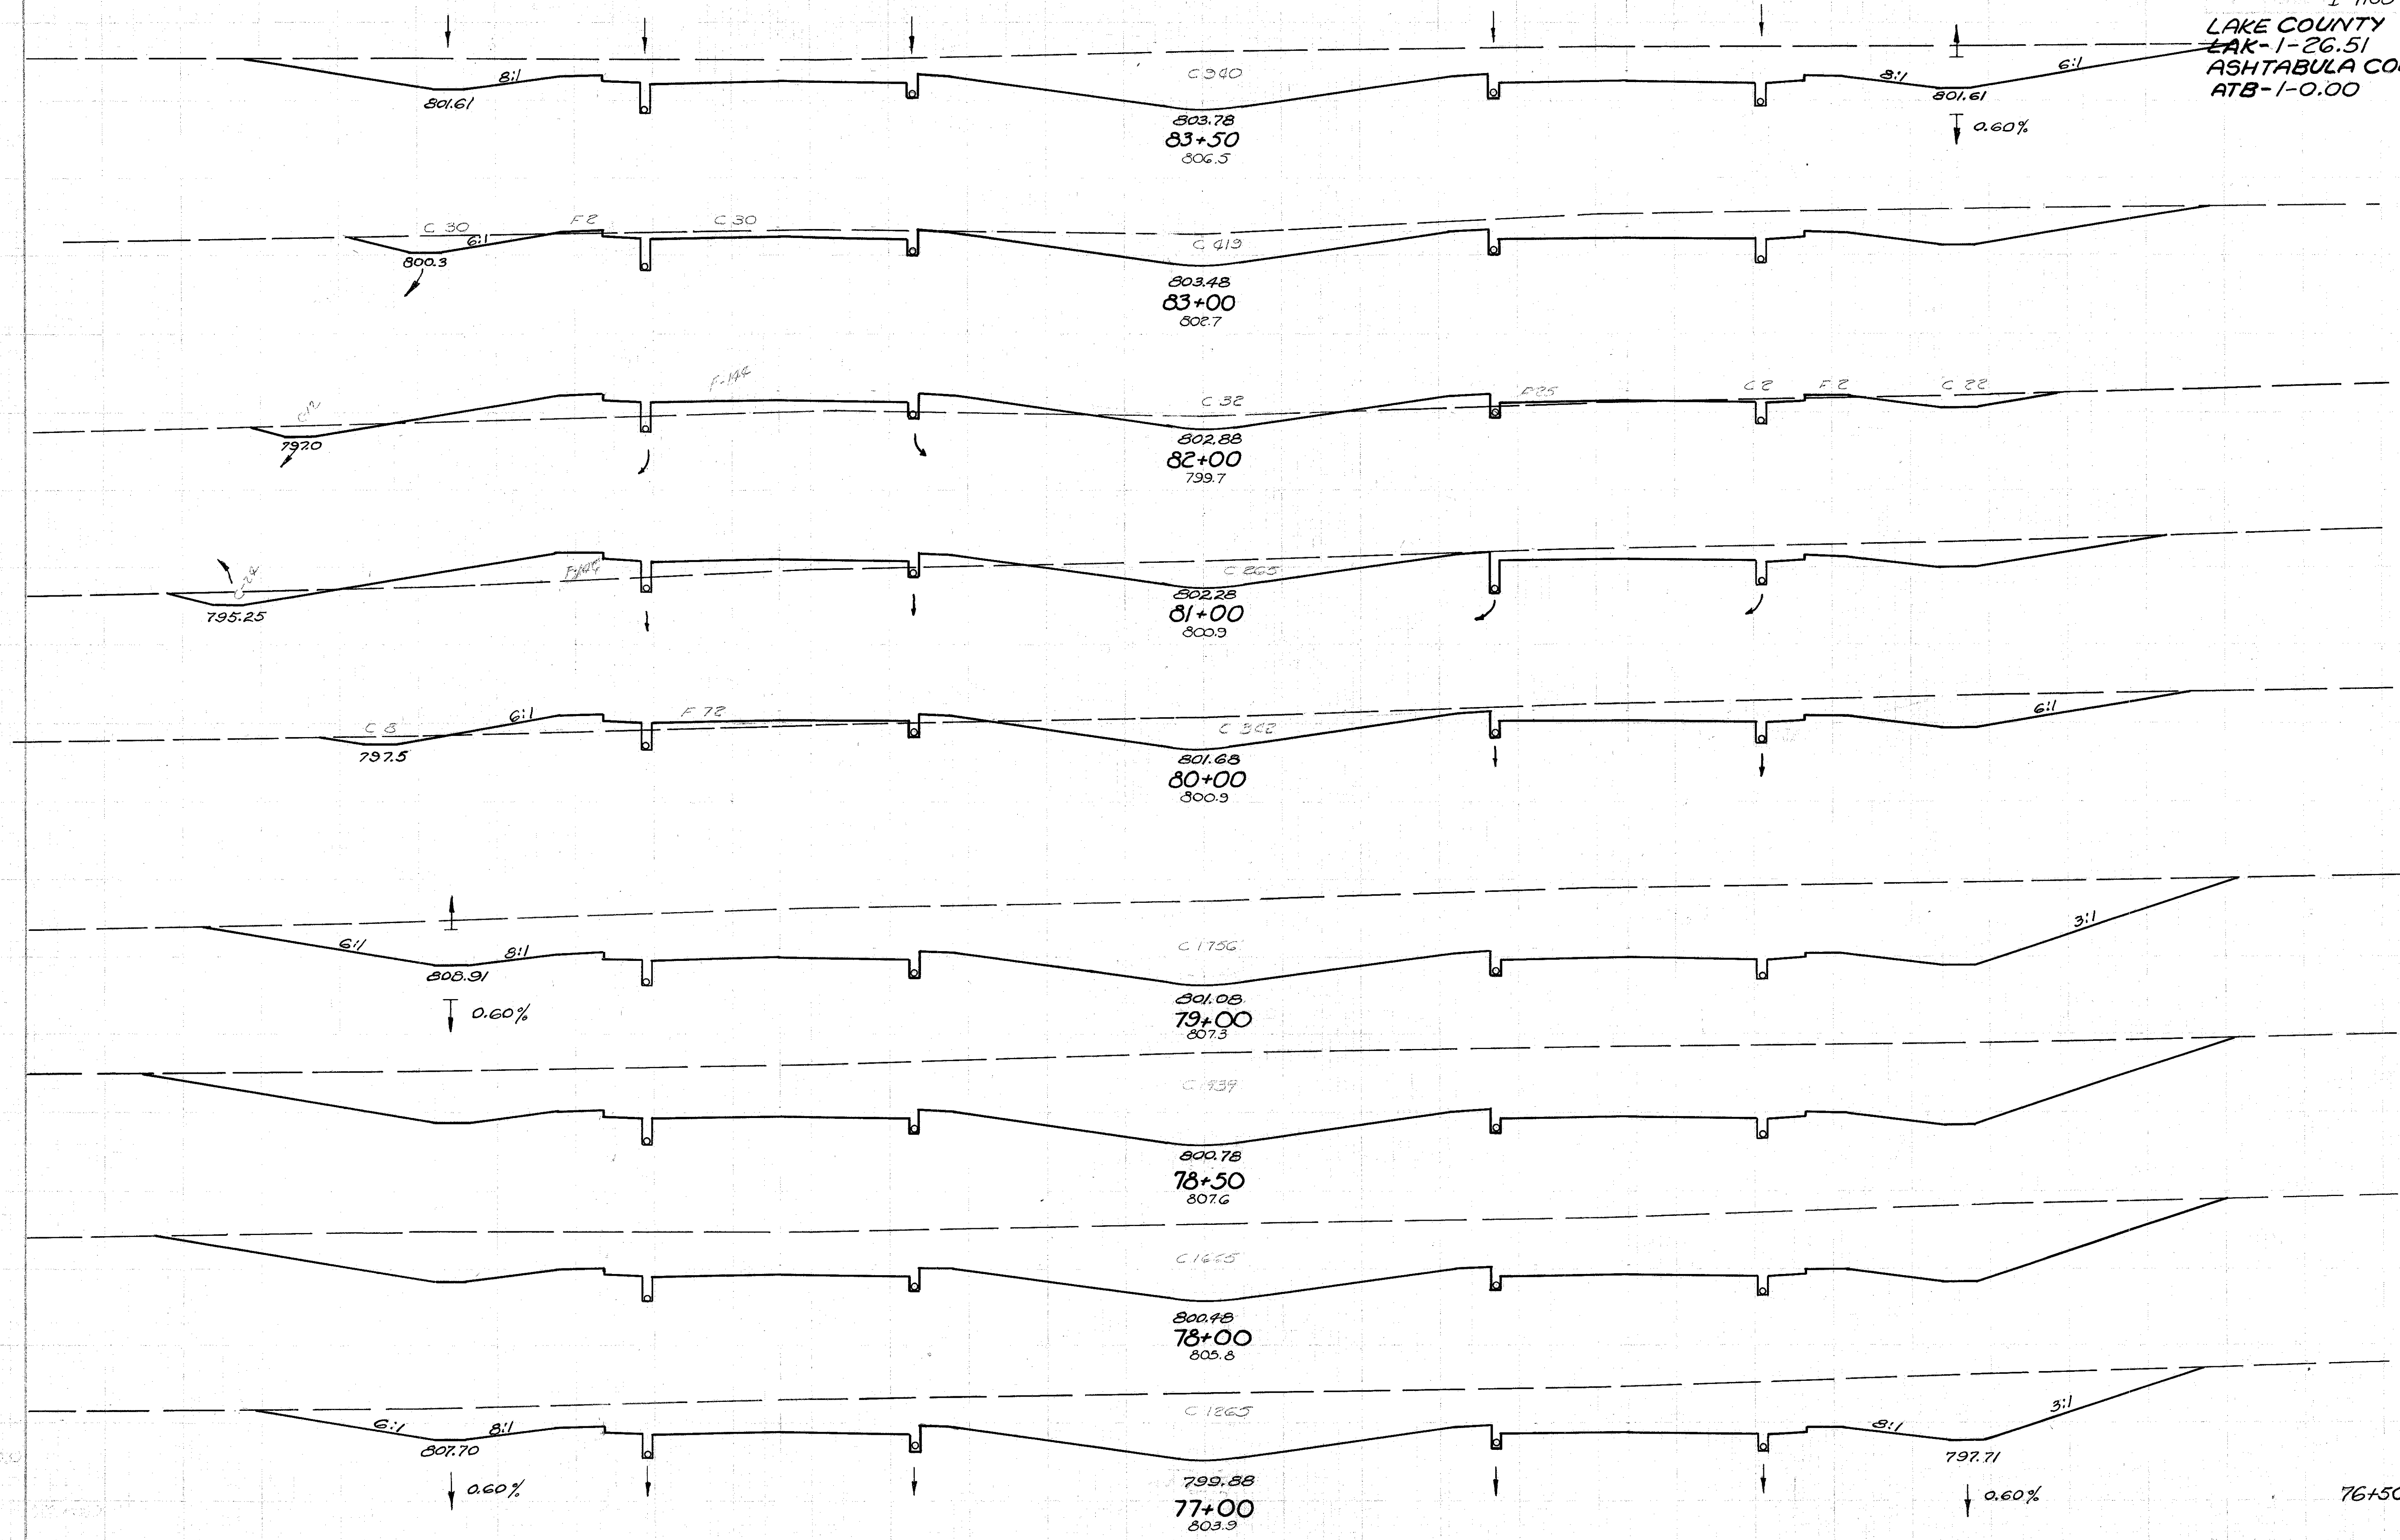

End Area		Cu. Yds.	
Cut	Fill	Cut	Fill
940	0	1314	2
479	2	1013	320
68	171	661	587
289	146	1183	404
350	72	3900	133
1756	0	3420	0
1939	0	3337	0
1665	0	5426	0
1265	0	2228	0
76+50	1140	0	0

140 120 100 80 60 40 20 0 20 40 60 80 100 120 140 ASHTABULA COUNTY 77+00 - 83+50