


Seeding
Lin. Ft. Sq. Yds.

I-1103(15)

58
176

LAKE COUNTY
LAK-1-26.51
ASHTABULA COUNTY
ATB-1-0.00

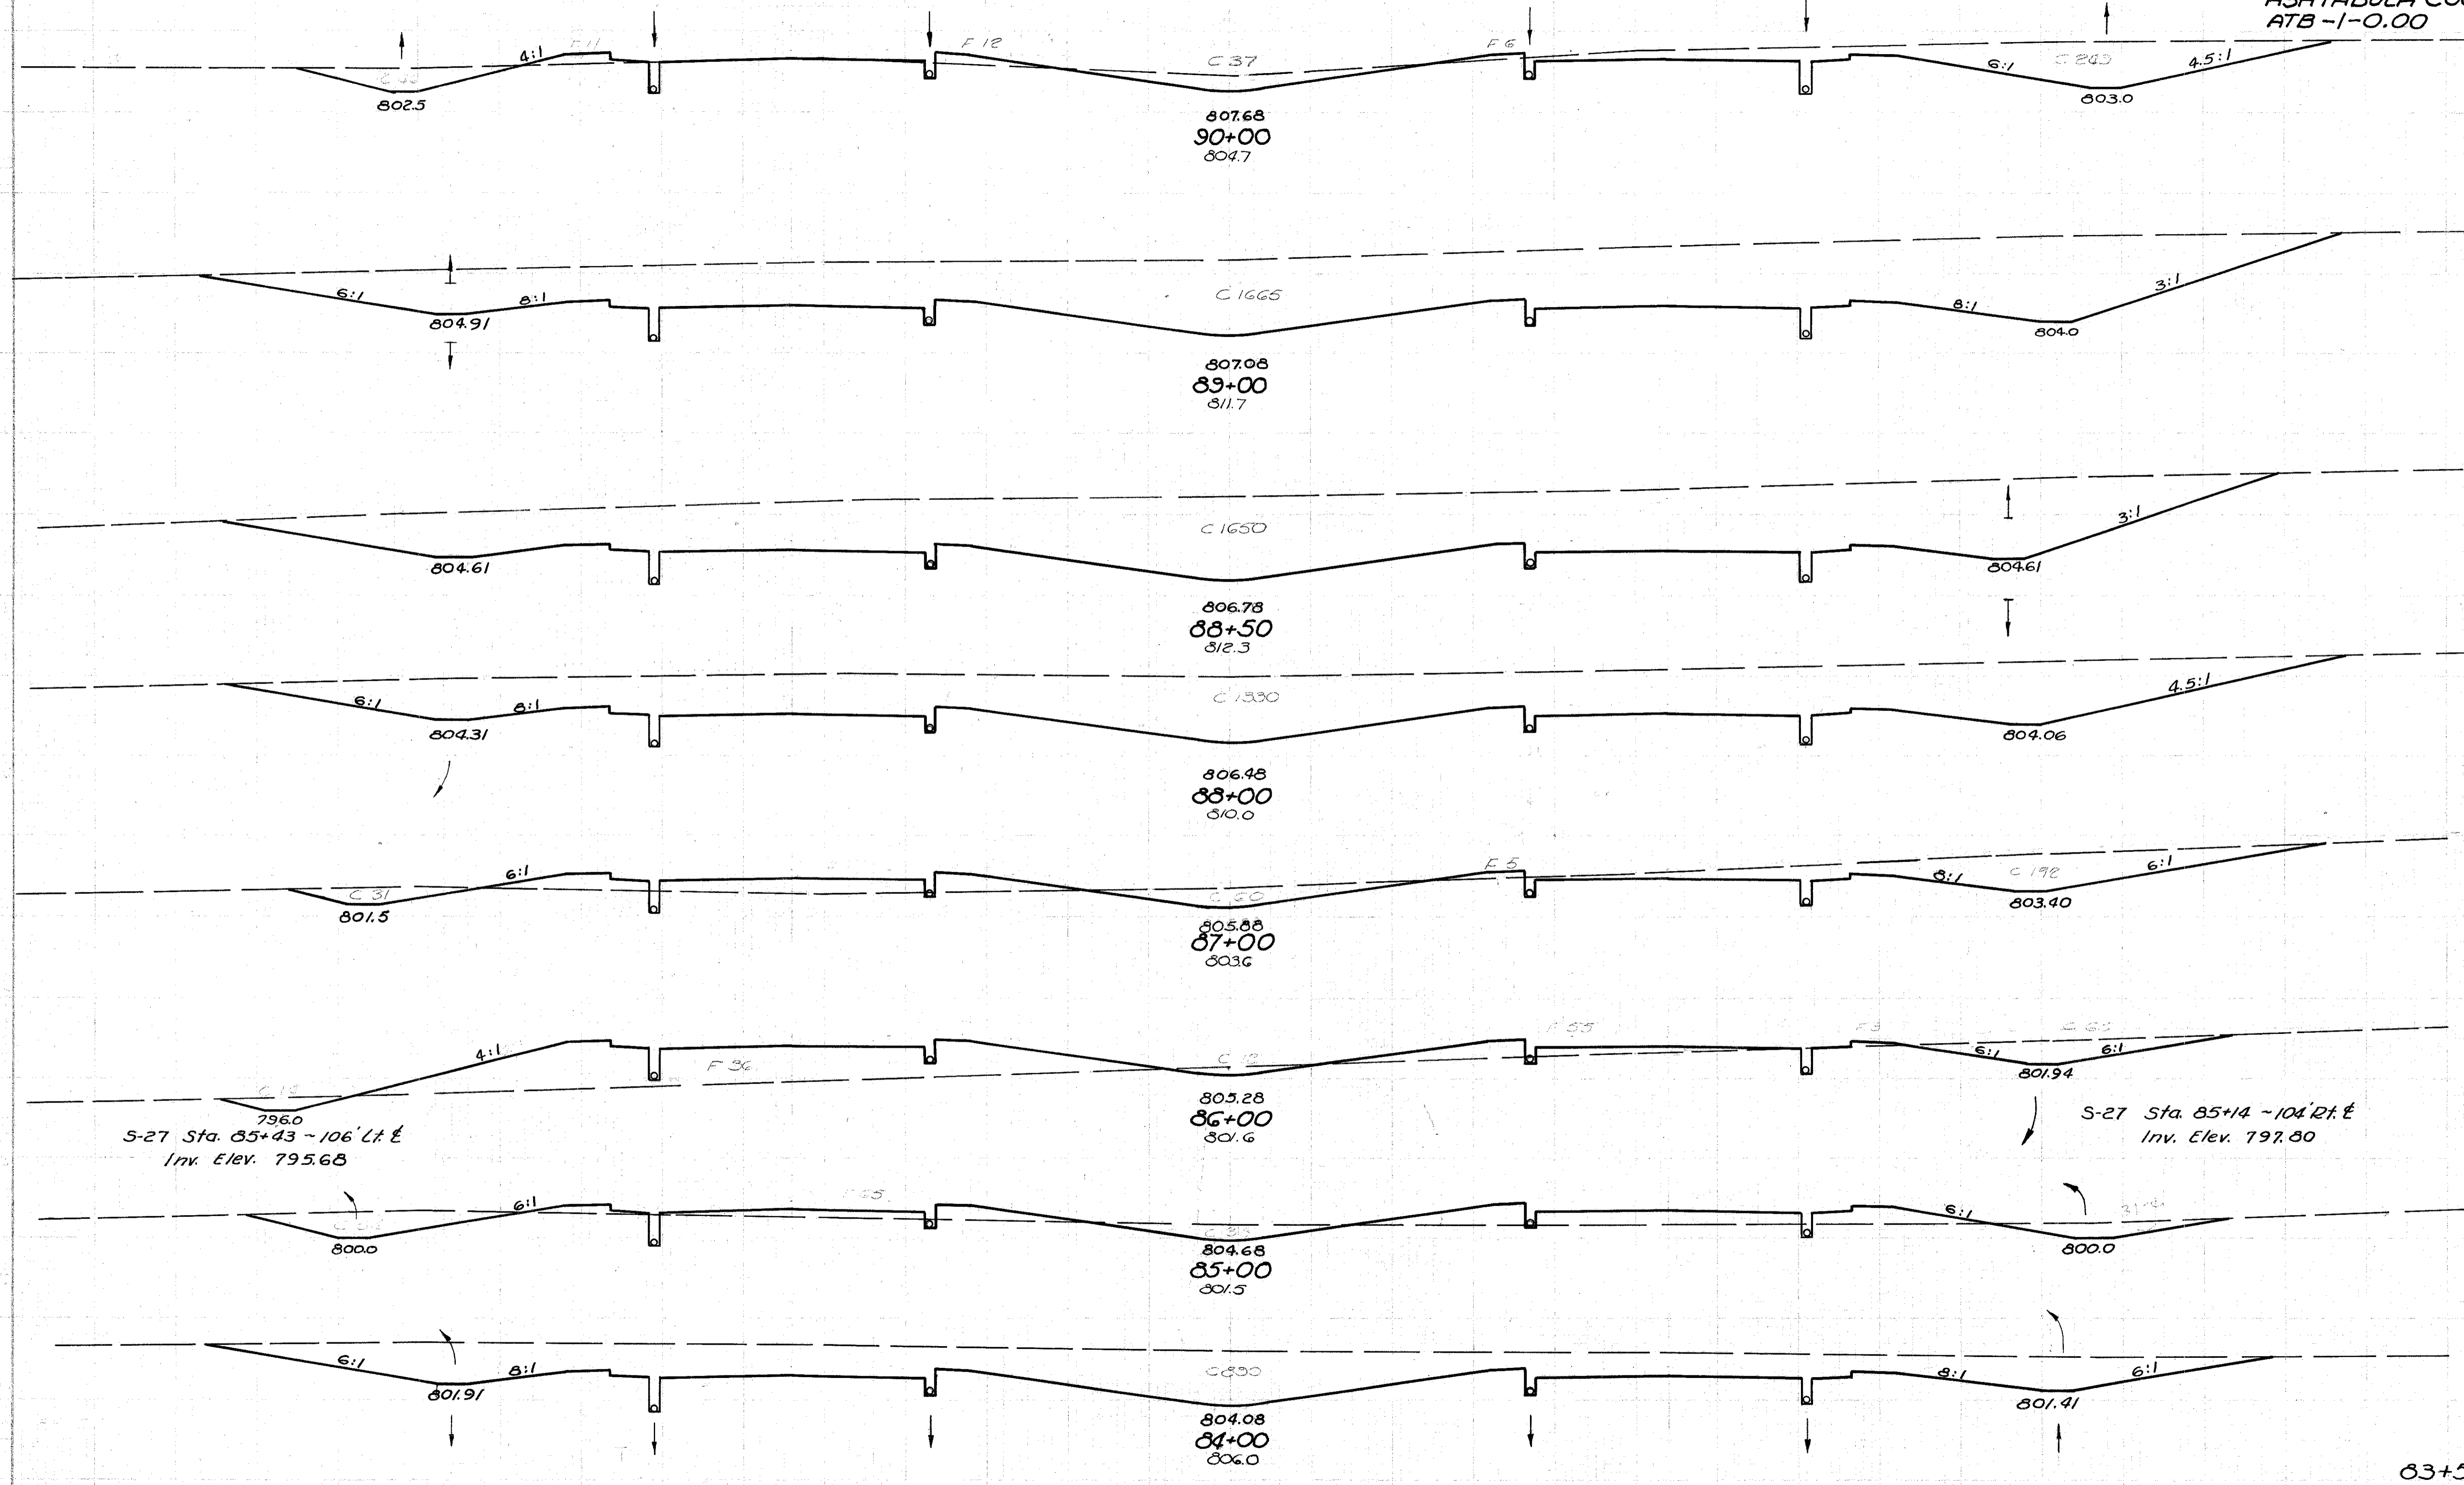

End Area	Cu. Yds.
Cut	Fill
332	29
	3698
1665	0
	3069
1650	0
	2759
1330	0
	2987
283	116
	693
	1002
91	425
	339
	1150
123	196
	1876
	363
890	0
	1694
	0
83+50	940
	0

140 120 100 80 60 40 20 0 20 40 60 80 100 120 140 ASHTABULA COUNTY 84+00 - 90+00