


Seeding
Lin. Ft. Sq. Yds.

I-1103 (15)

59
176

LAKE COUNTY
LAK-1-26.51
ASHTABULA COUNTY
ATB-1-0.00

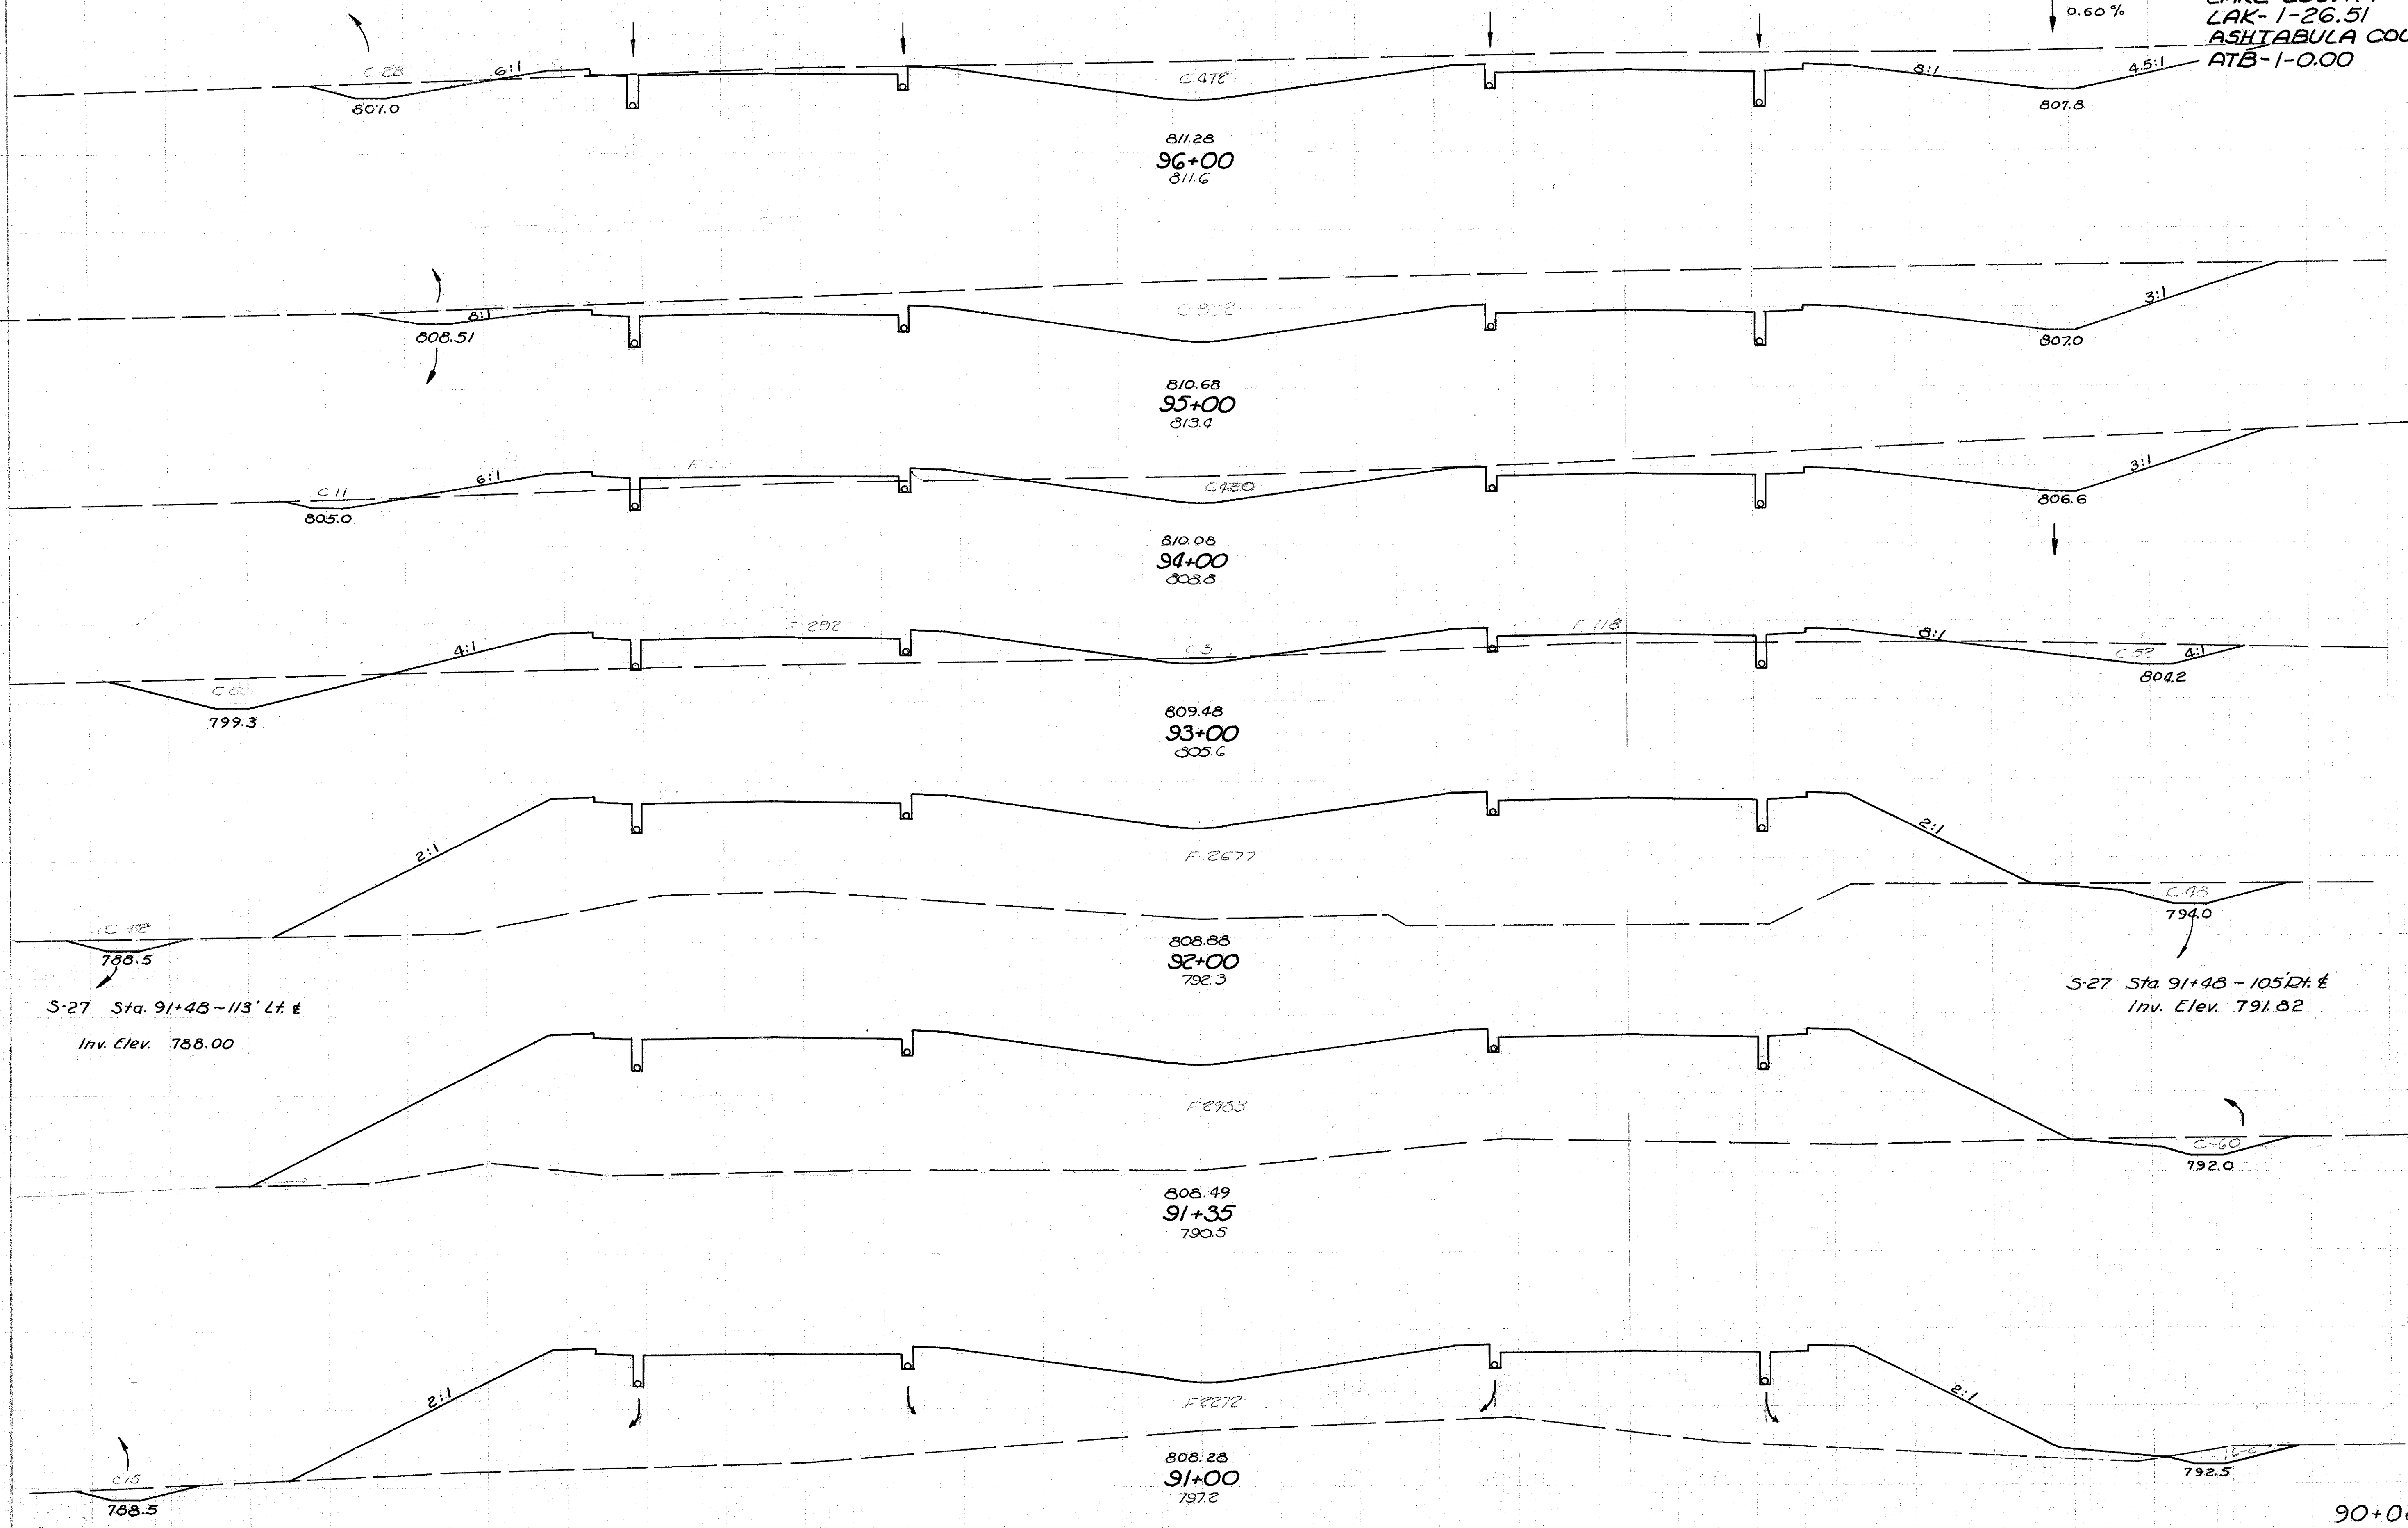

End Area	Cut	Fill	Cu. Yds.
500	9		
			2763 17
992	0		2654 181
441	98		1067 941
135	410		361 5717
60	2677		144 6813
60	2983		319 3406
31	2272		672 4261
90+00	332	29	

ASHTABULA COUNTY 91+00 - 96+00