


Seeding
Linf Sq Yds

I-1103(15)

60
176

LAKE COUNTY
LAK-1-26.51
ASHTABULA COUNTY
ATB-1-0.00

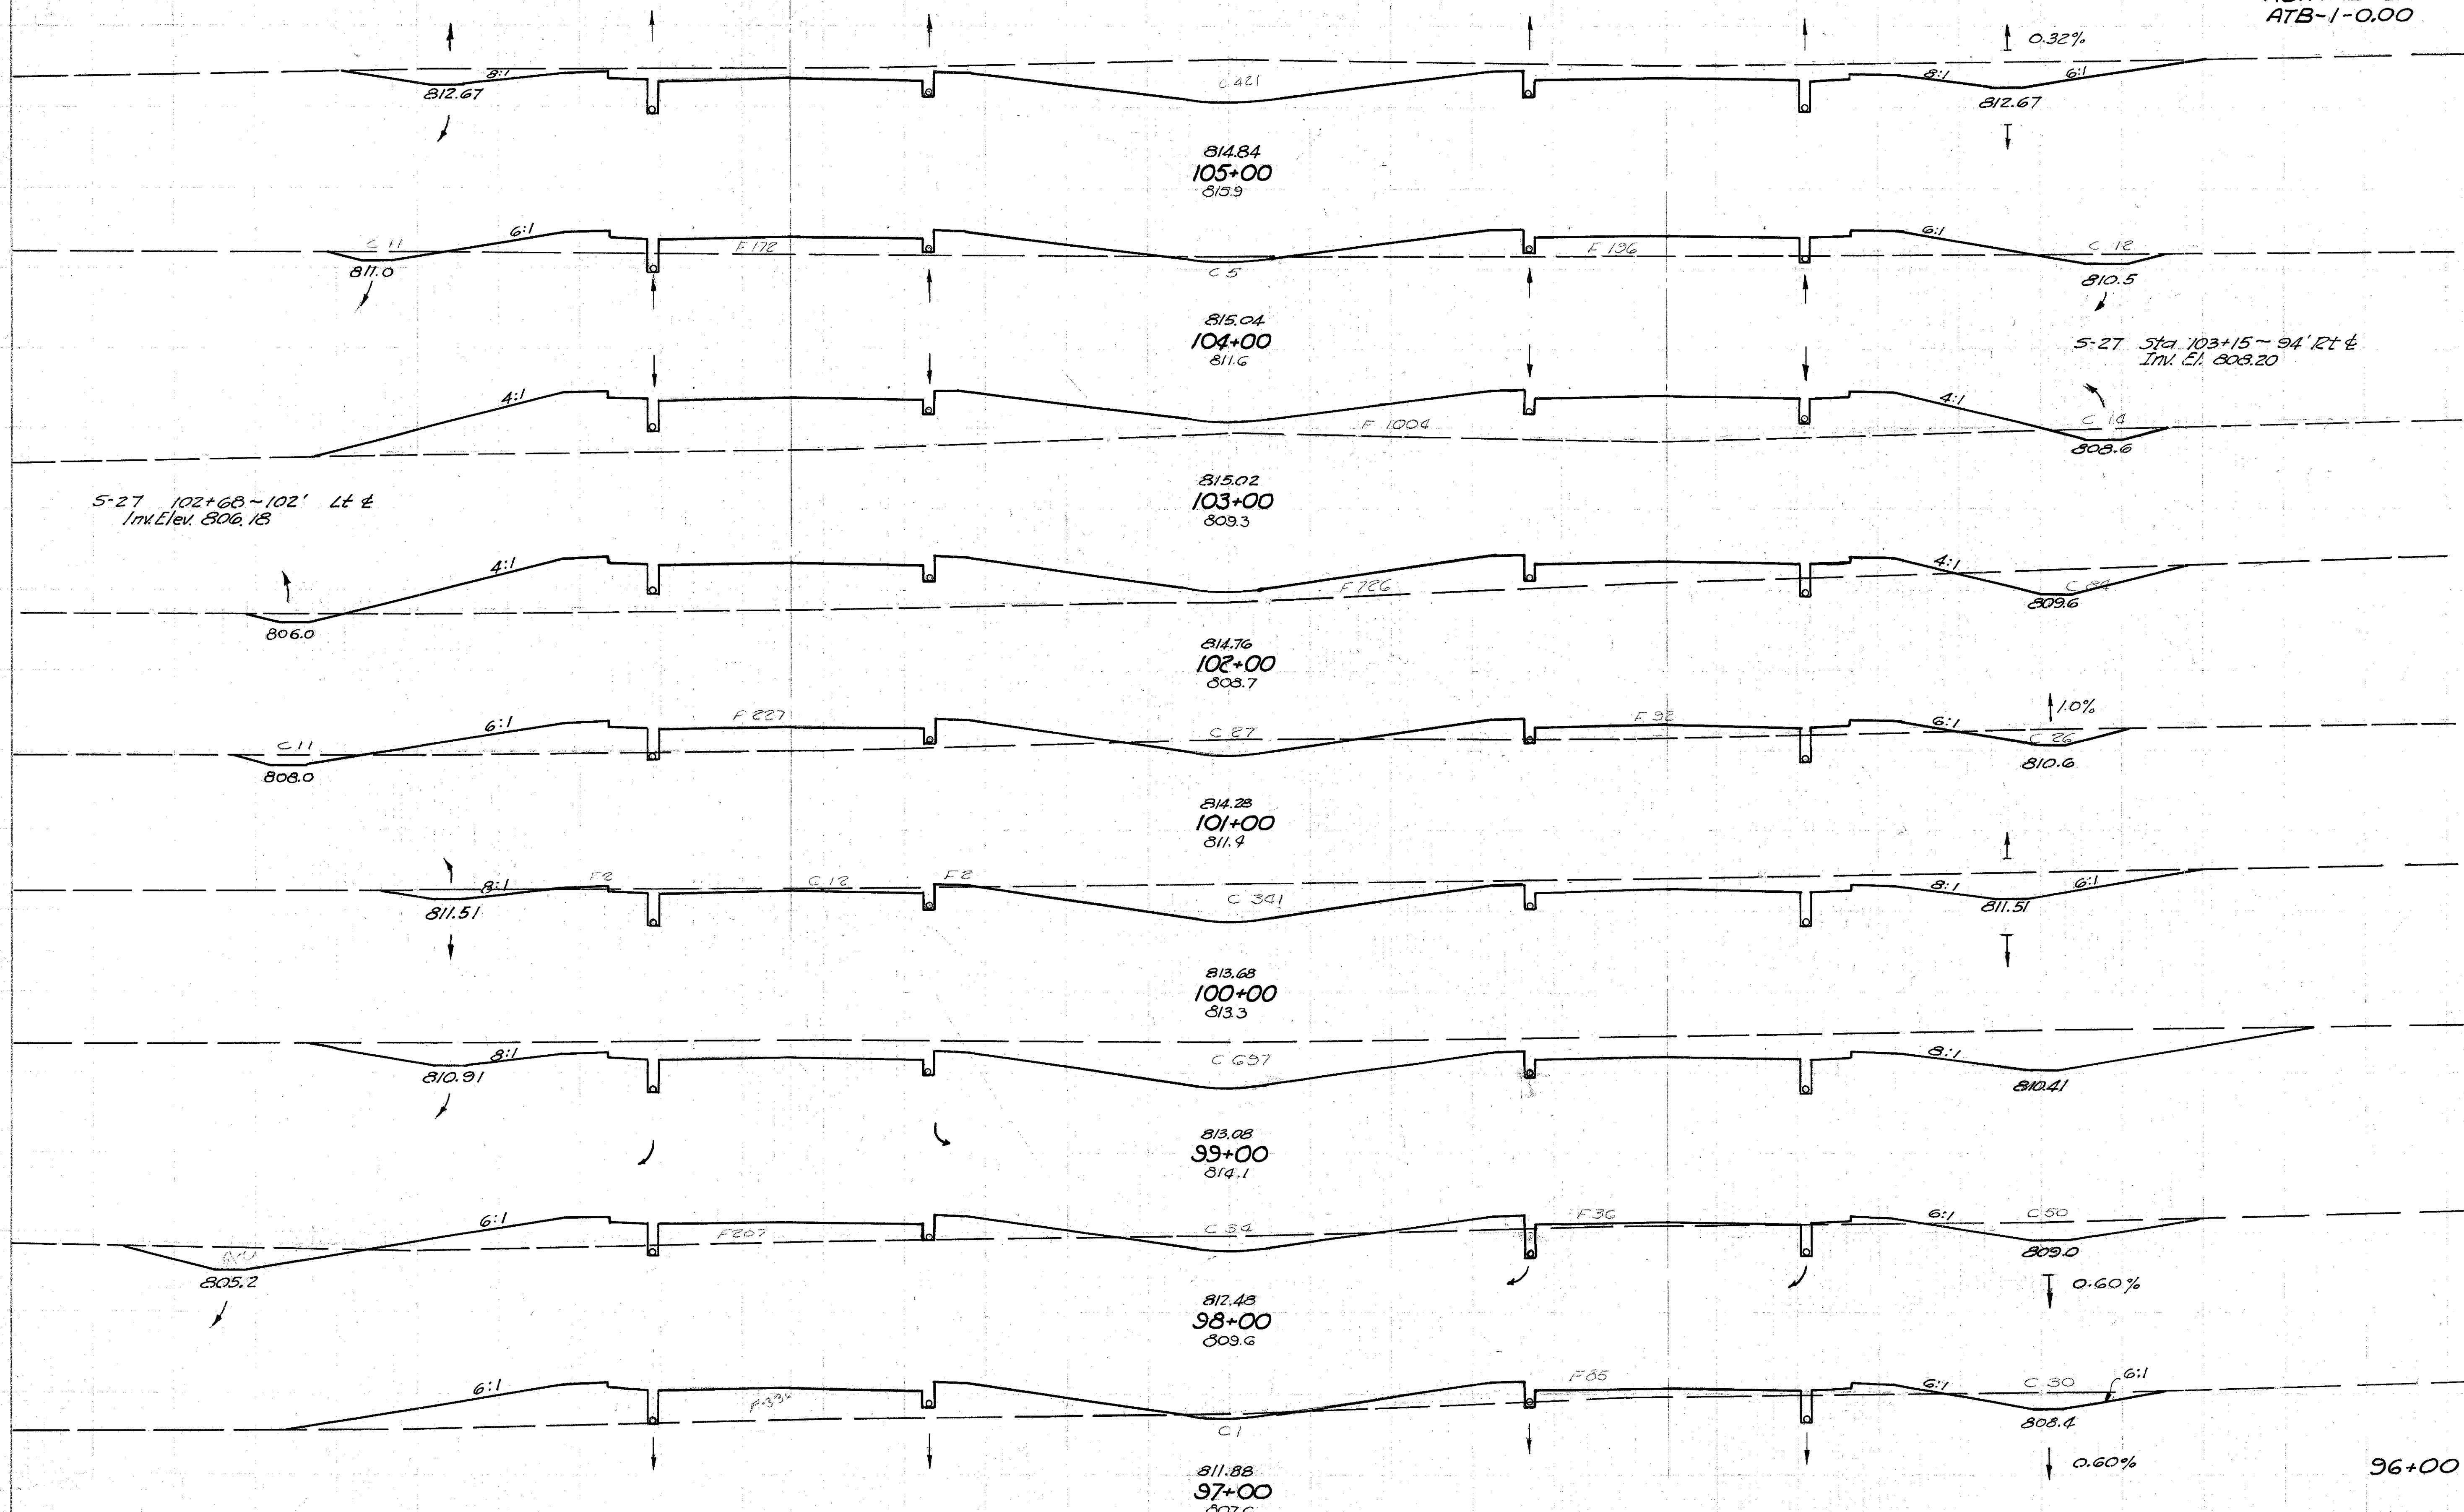

End Area	Cu Yds
Cut	Fill
421	0
	831
28	368
	78
	2548
14	1004
	196
	3204
92	726
	761
	1463
319	64
	1274
	126
369	4
	1974
	7
697	0
	1541
	461
135	249
	228
	1241
31	421
	983
	796
500	9

ASHTABULA COUNTY 97+00 - 105+00