


Seeding
Linf Sq Yds

I-1103(15)

61
176

LAKE COUNTY
LAK-1-26.51
ASHTABULA COUNTY
ATB-1-0.00

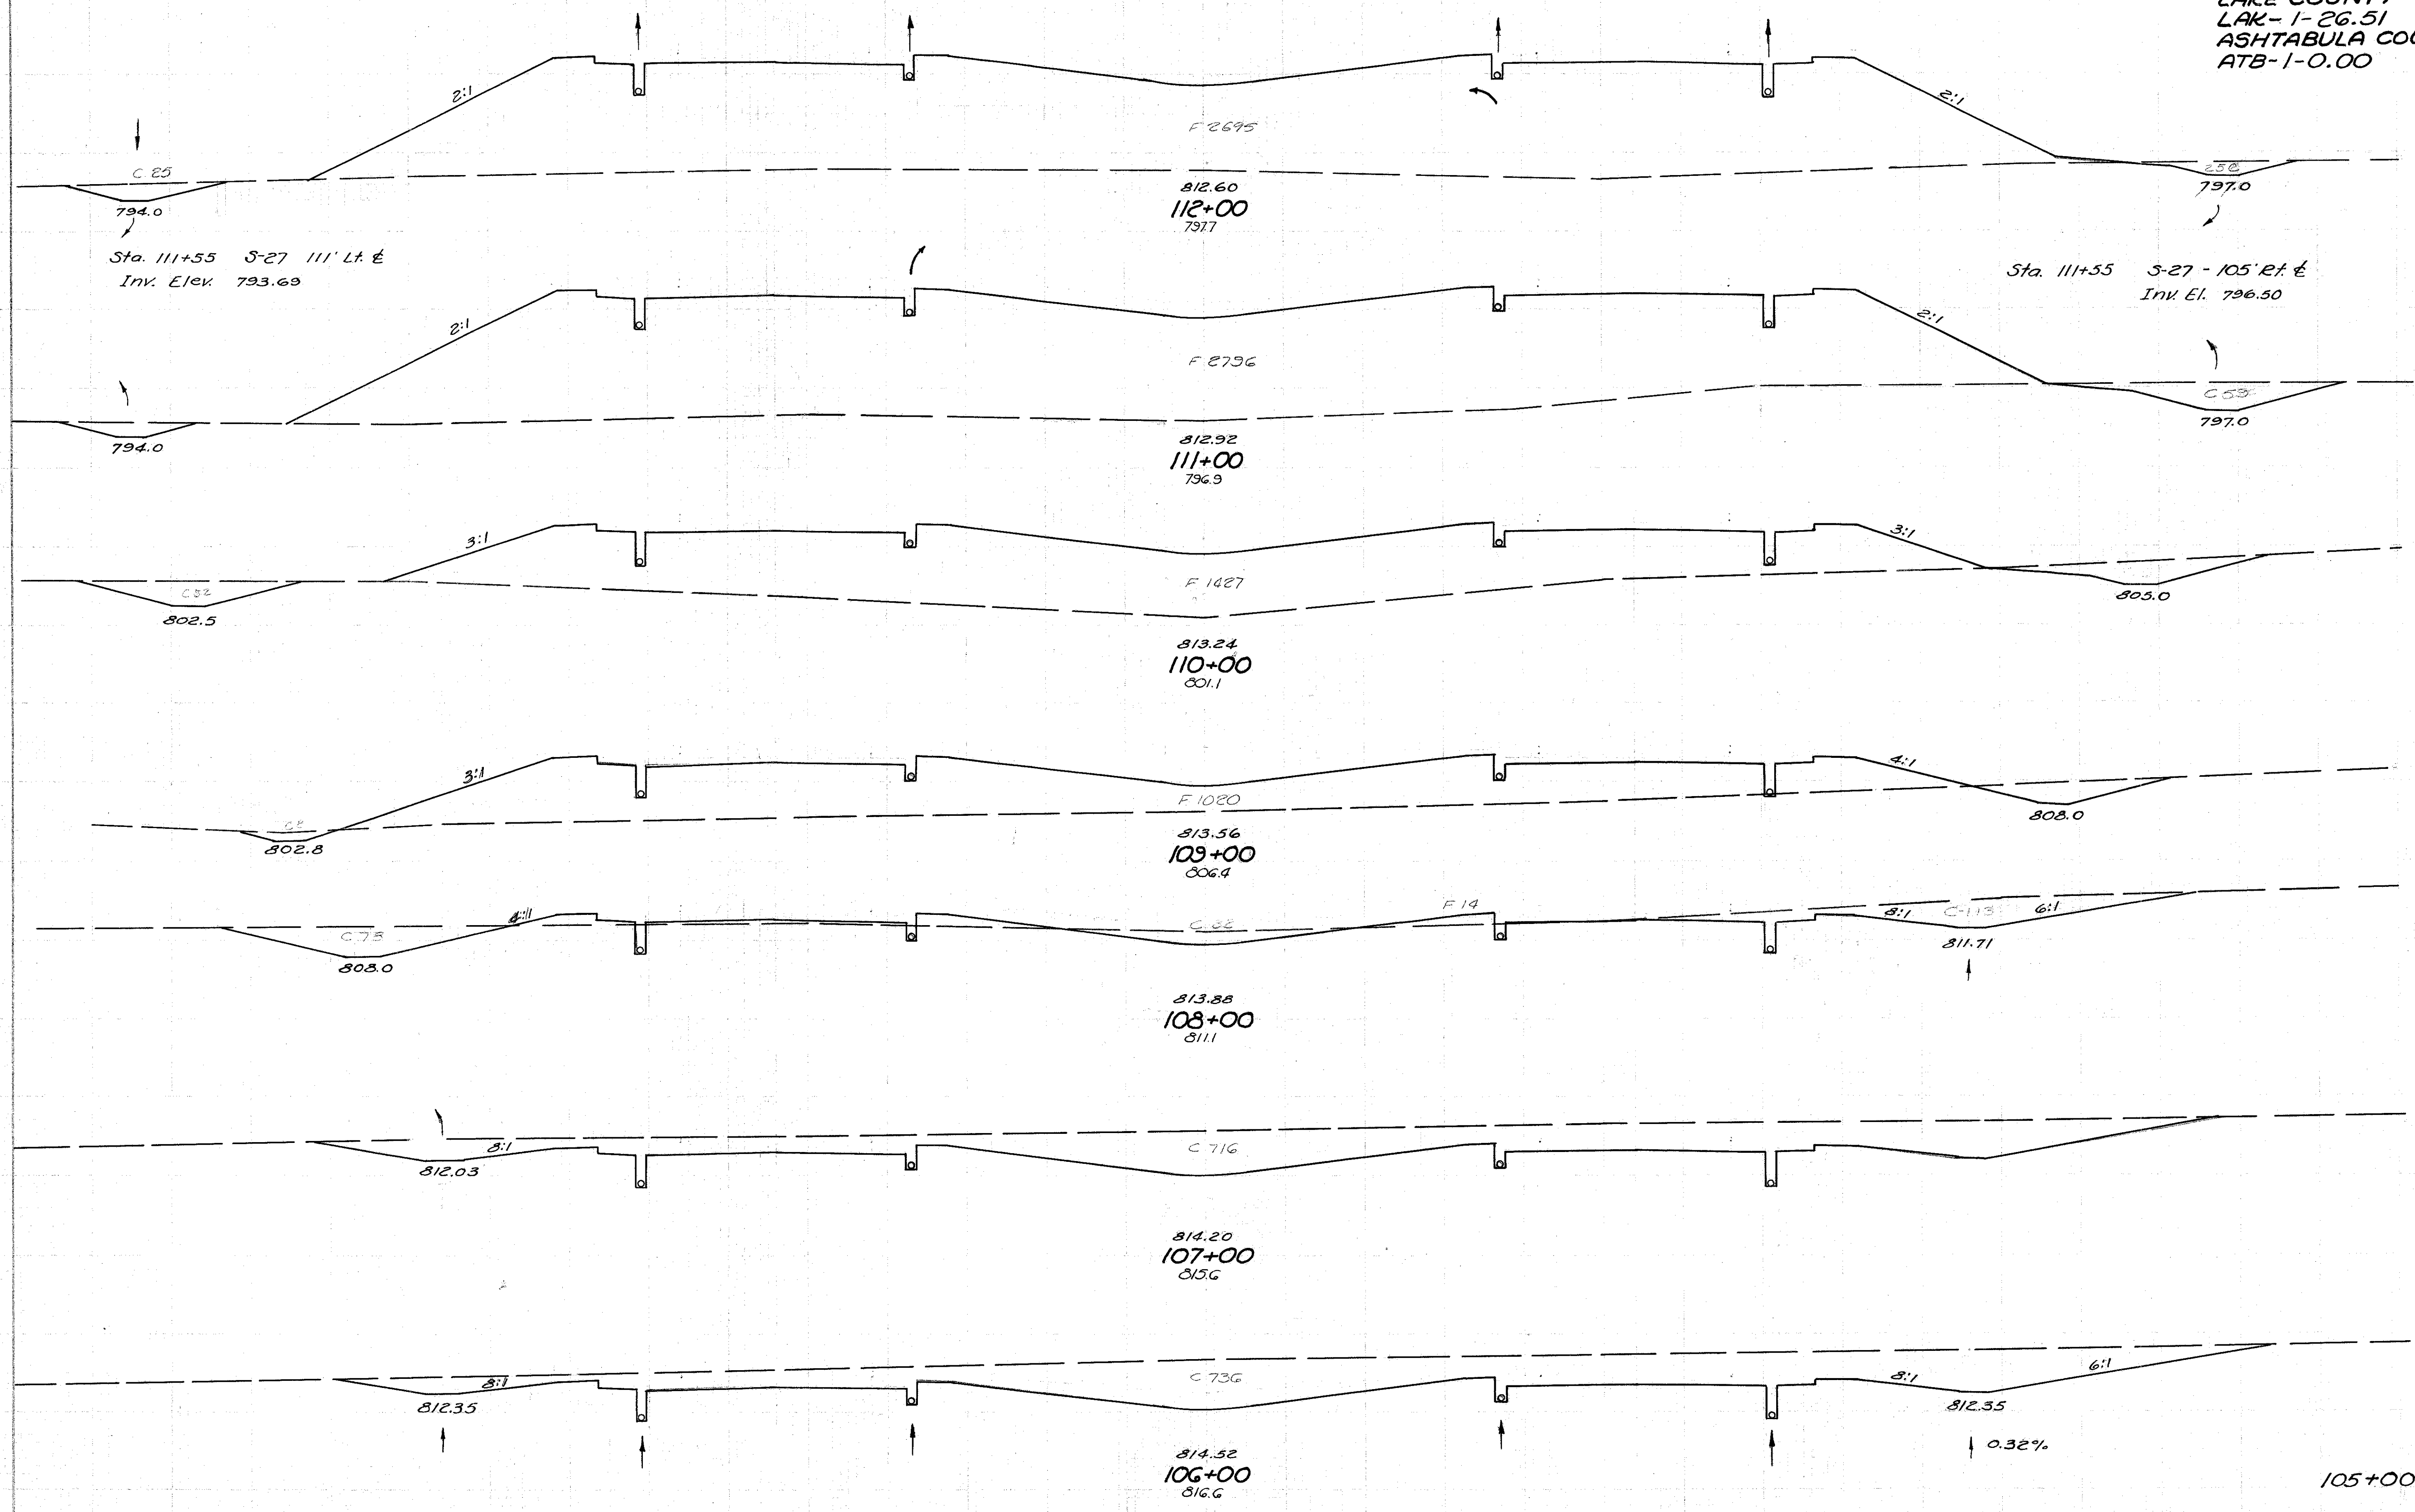

End Area	Cu Yds.	
	Cut	Fill
50	2695	
78	2796	
109	1427	
47	1020	
223	55	
716	0	
736	0	
421	0	
237	10169	
346	7821	
289	4532	
500	1991	
1739	102	
2689	0	
2143	0	

140 120 100 80 60 40 20 0 20 40 60 80 100 120 140 ASHTABULA COUNTY 106+00 - 112+00