


Seeding
Lin. Ft. Sq. Yds.

I-110.3(15)

62
176

LAKE COUNTY
LAK-1-26.51
ASHTABULA COUNTY
ATB-1-0.00

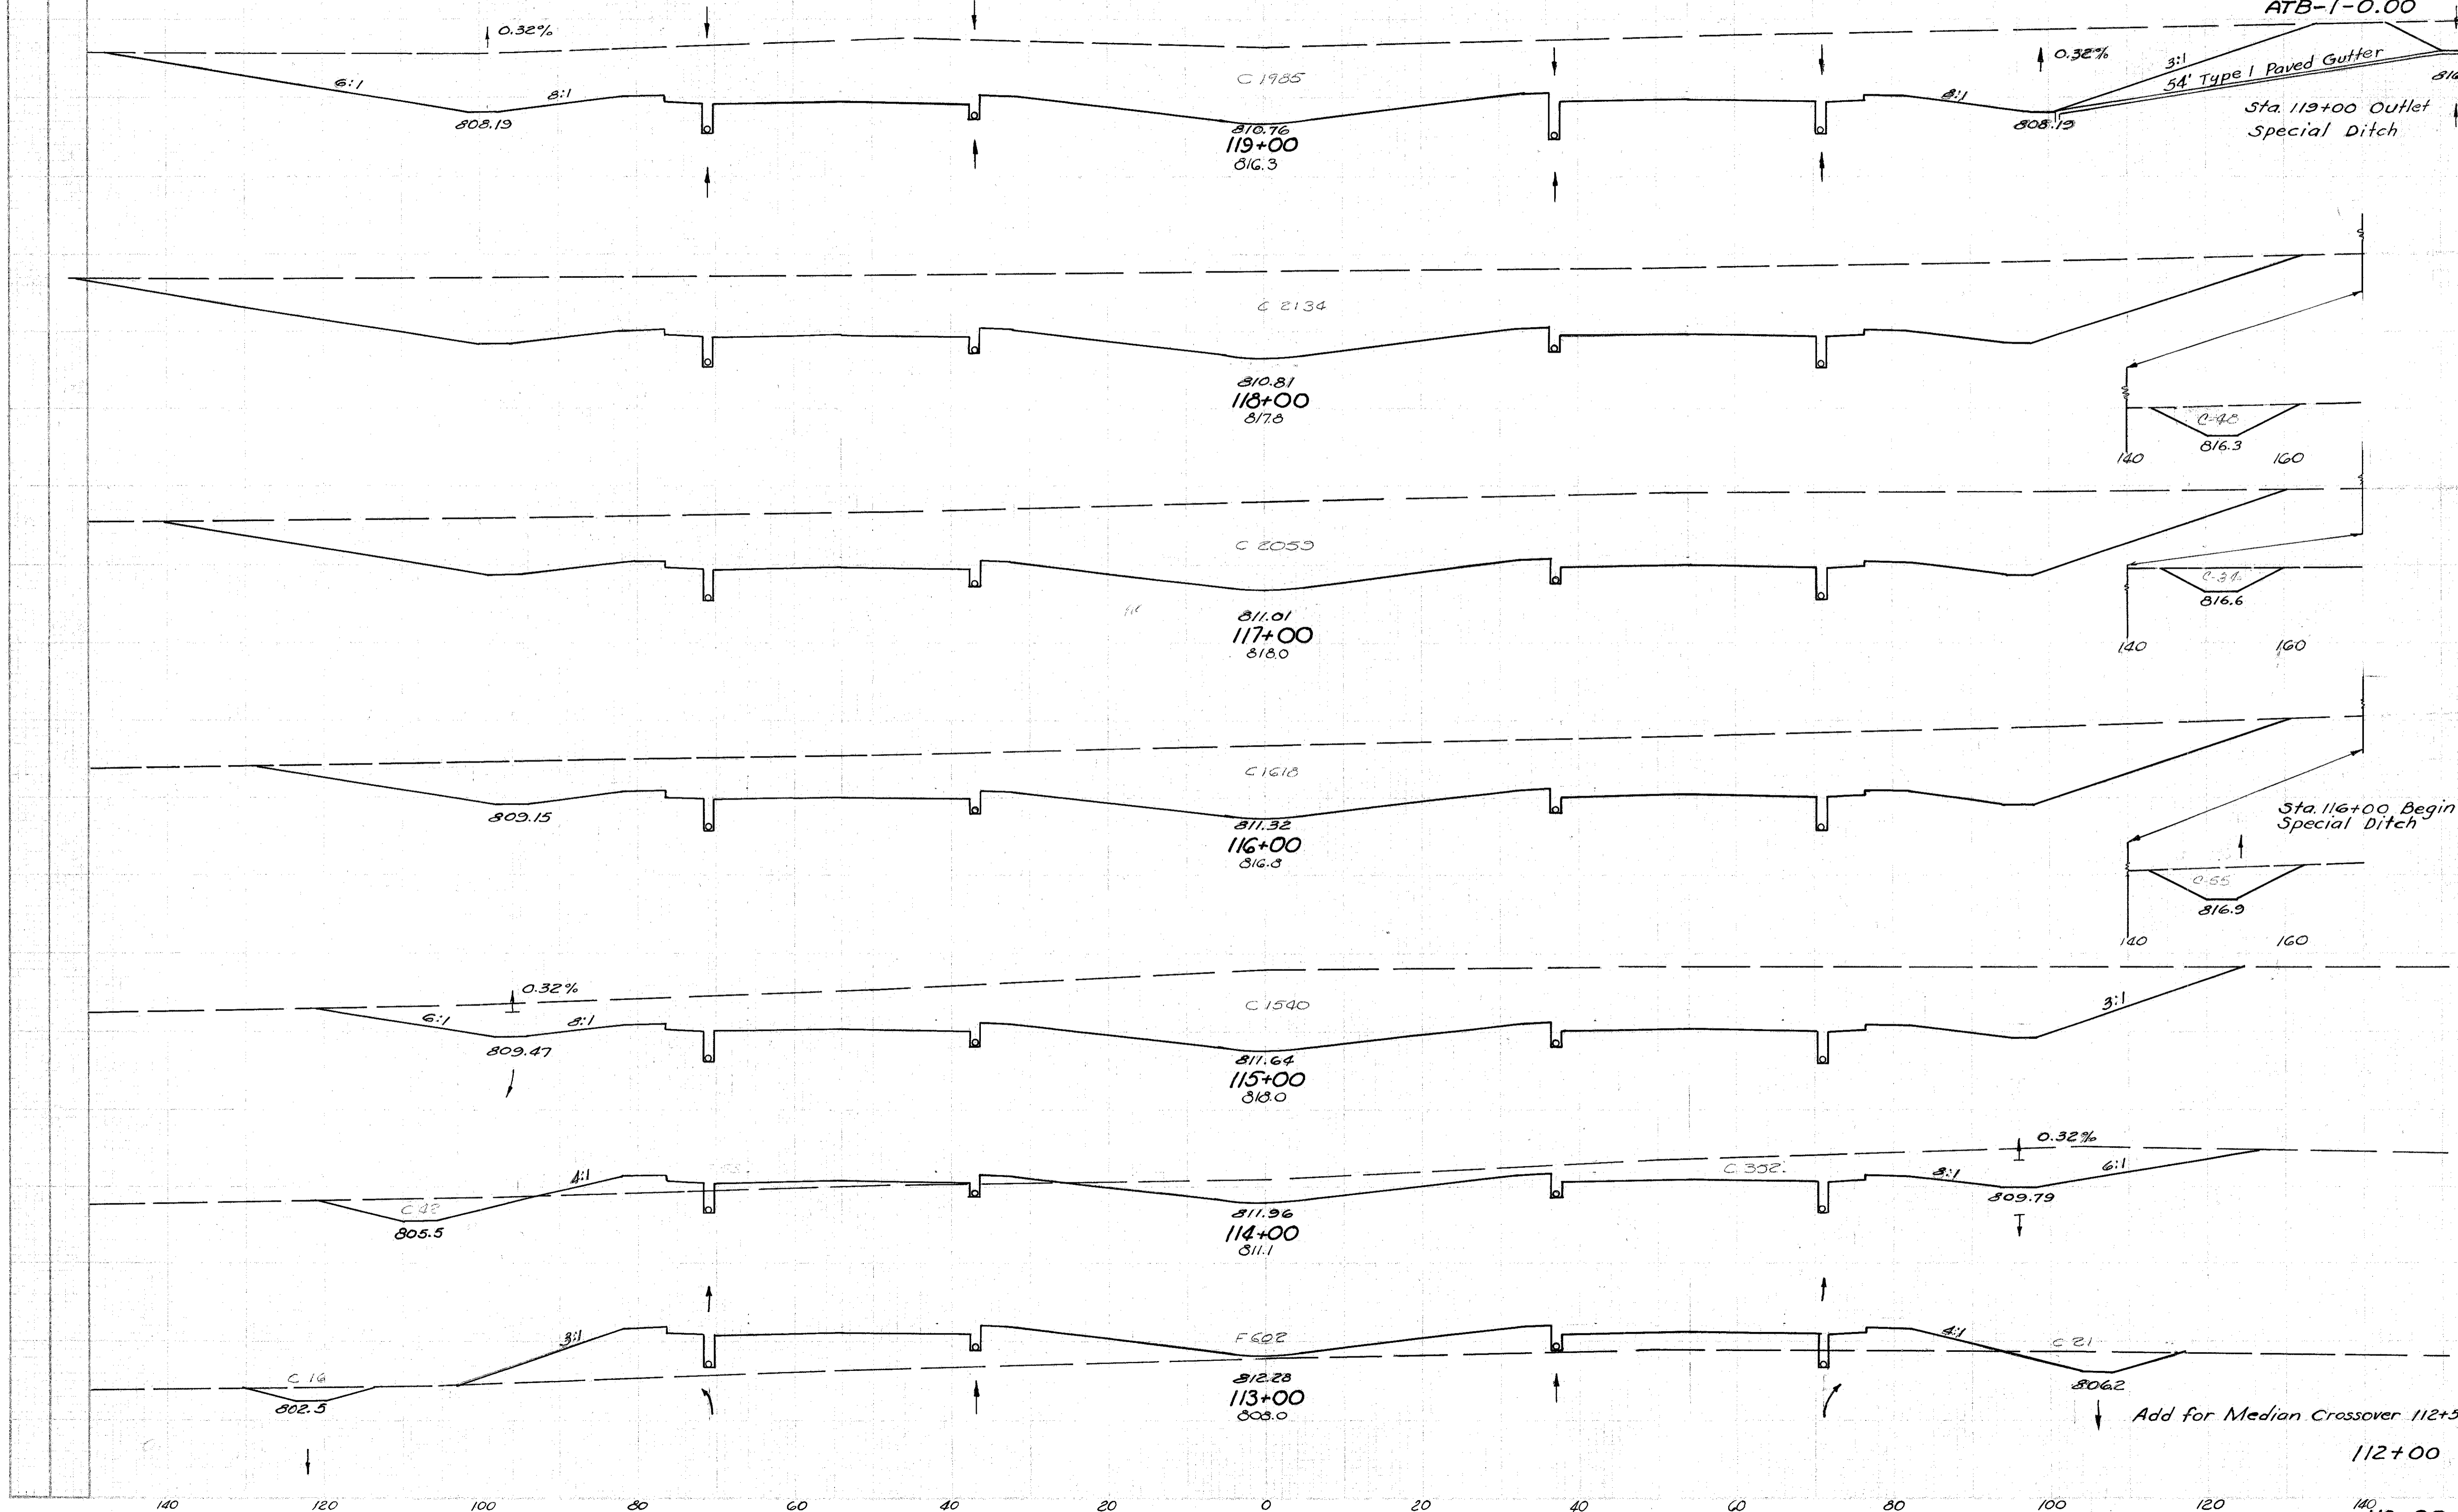

End Area	Cu. Yds.	
	Cut	Fill
2030	0	7801
2182	0	7916
2093	0	6979
1673	0	5950
1540	0	3582
394	58	797
37	602	161
50	2695	48

Add for Median Crossover 112+52

112+00

ASHTABULA COUNTY 113+00 - 119+00