


Seeding
Lin. Ft. Sq. Yds.

63
176

I-1103(15)
LAKE COUNTY
LAK-1-26.51
ASHTABULA COUNTY
ATB-1-0.00

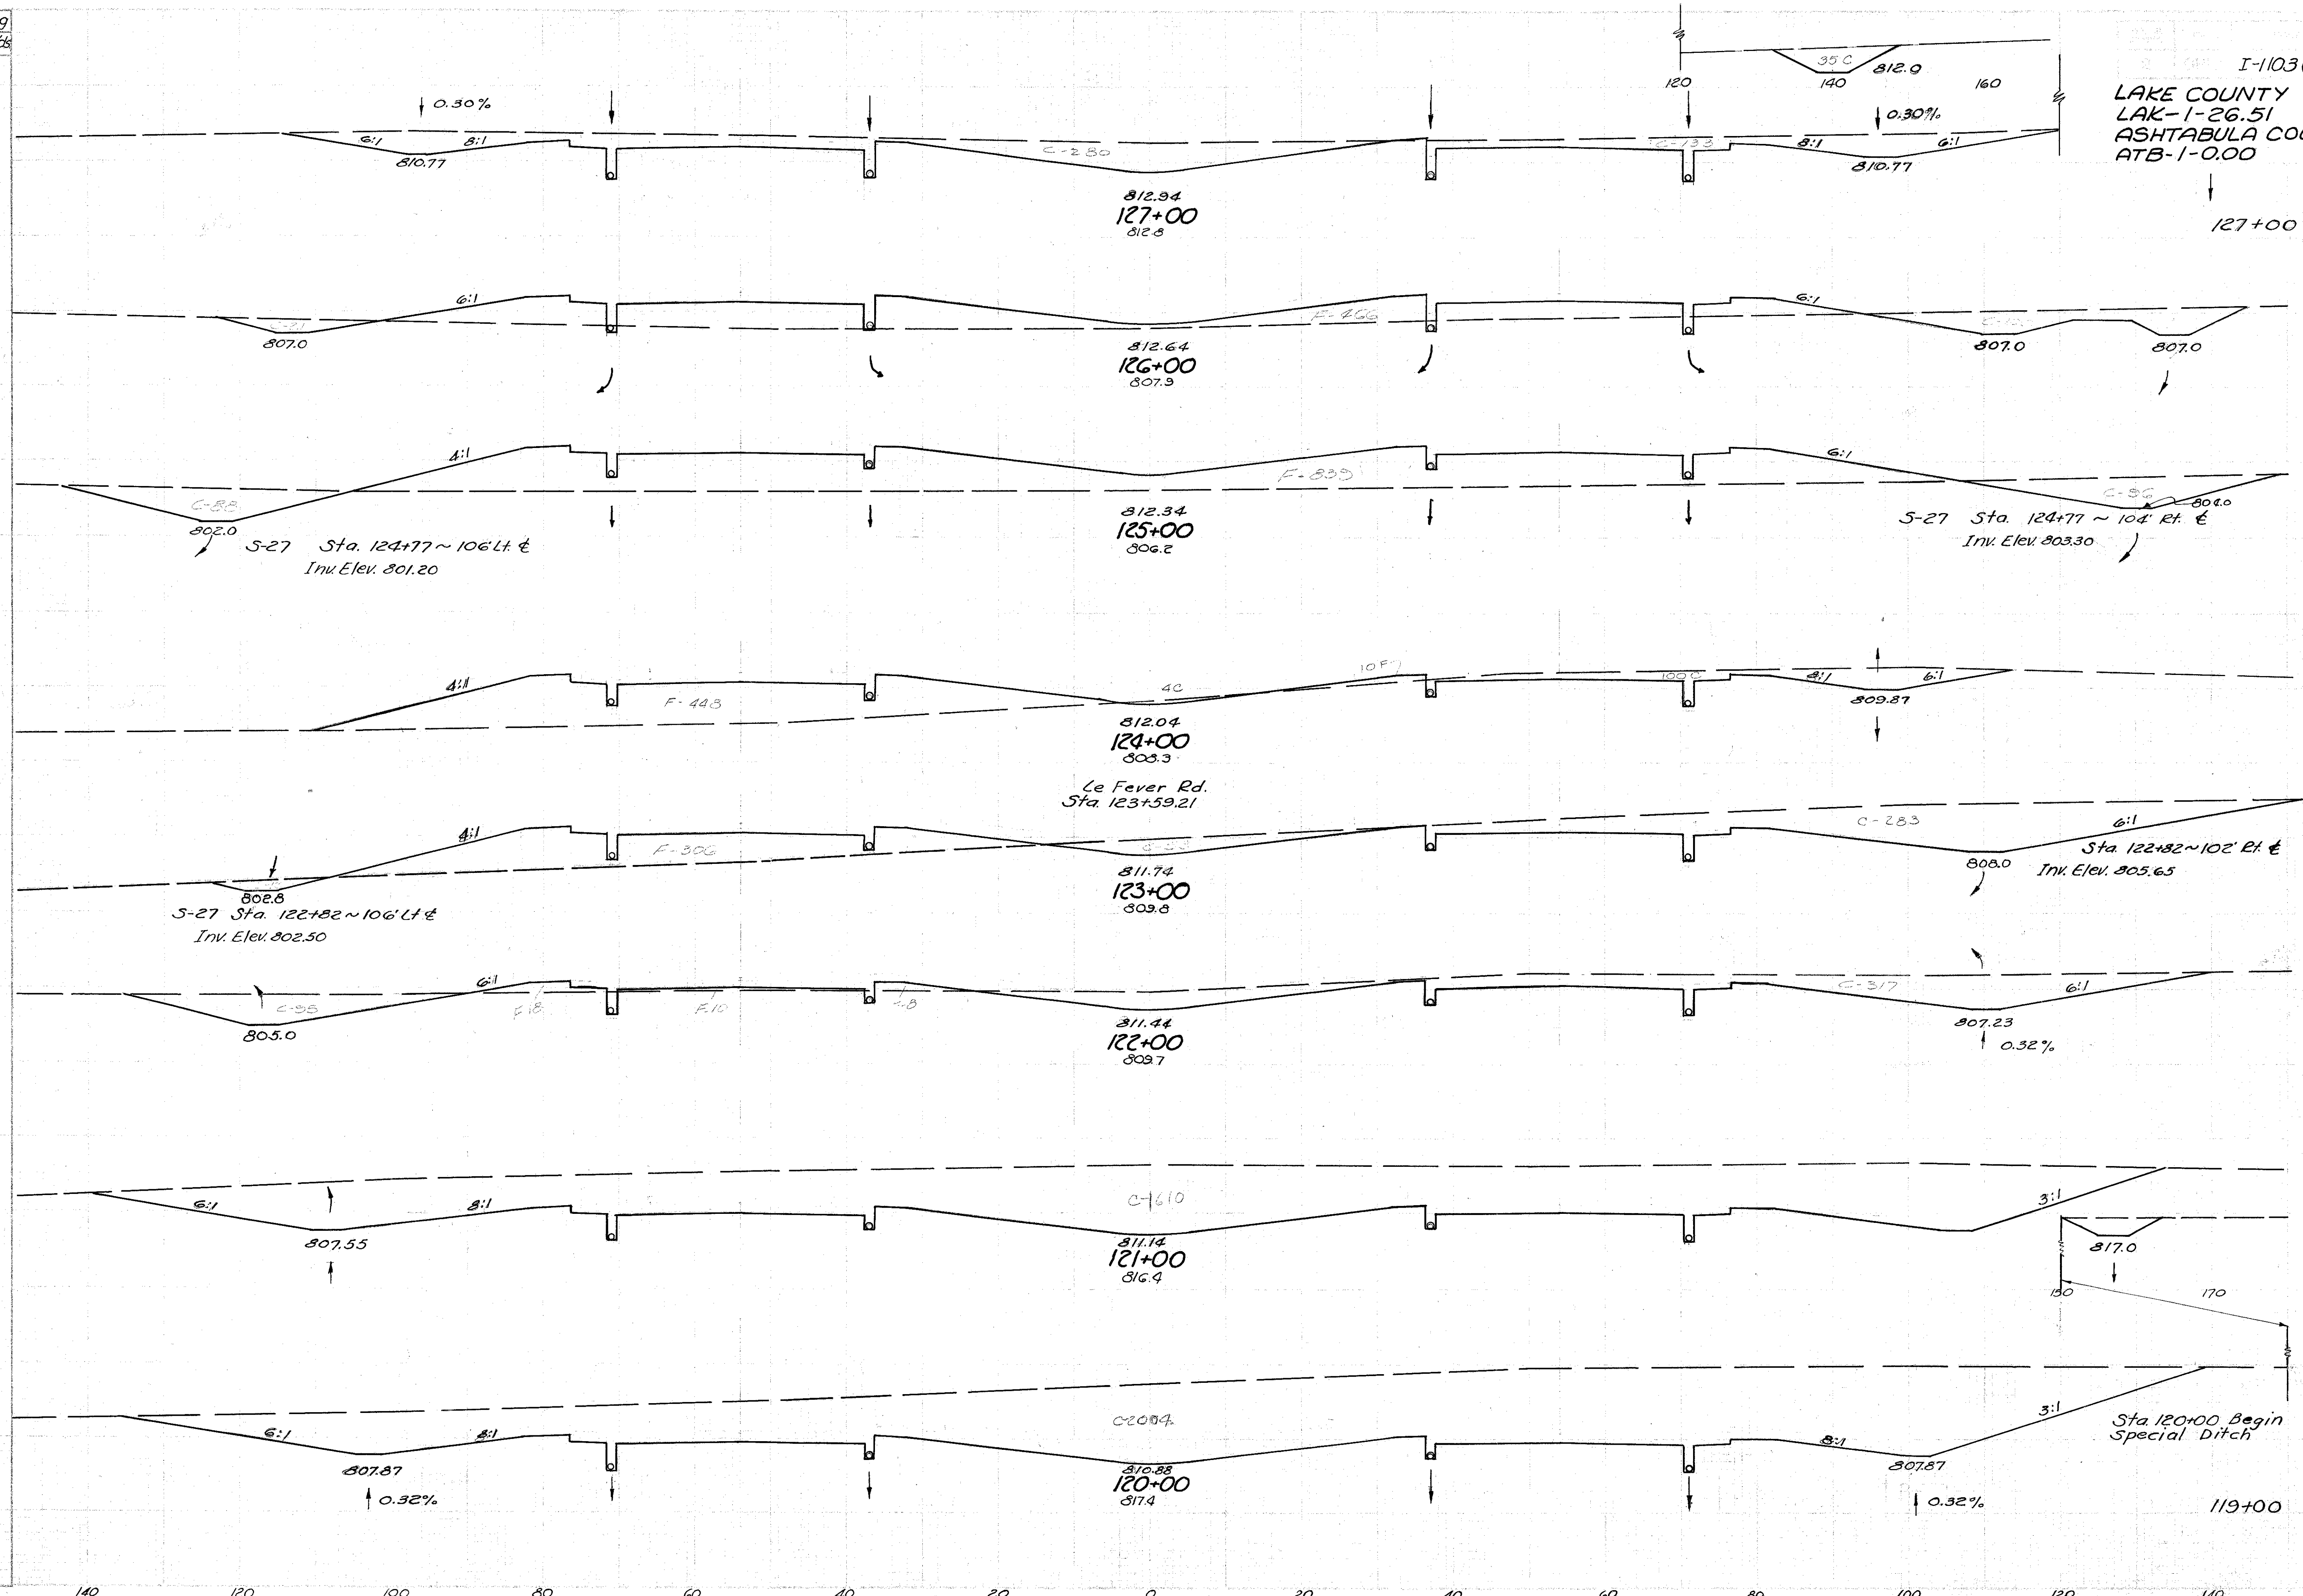

End Area	Cu. Yds.	
	Cut	Fill
448	0	
129	466	1069 863
184	839	580 2417
104	453	526 2401
348	306	837 1416
412	36	1407 633
1610	0	3745 67
2032	0	6745 0
2030	0	7523 0

ASHTABULA COUNTY 120+00 - 127+00