


Seeding  
Lim. Fill Spill

End Area  
Cut Fill Cut Fill

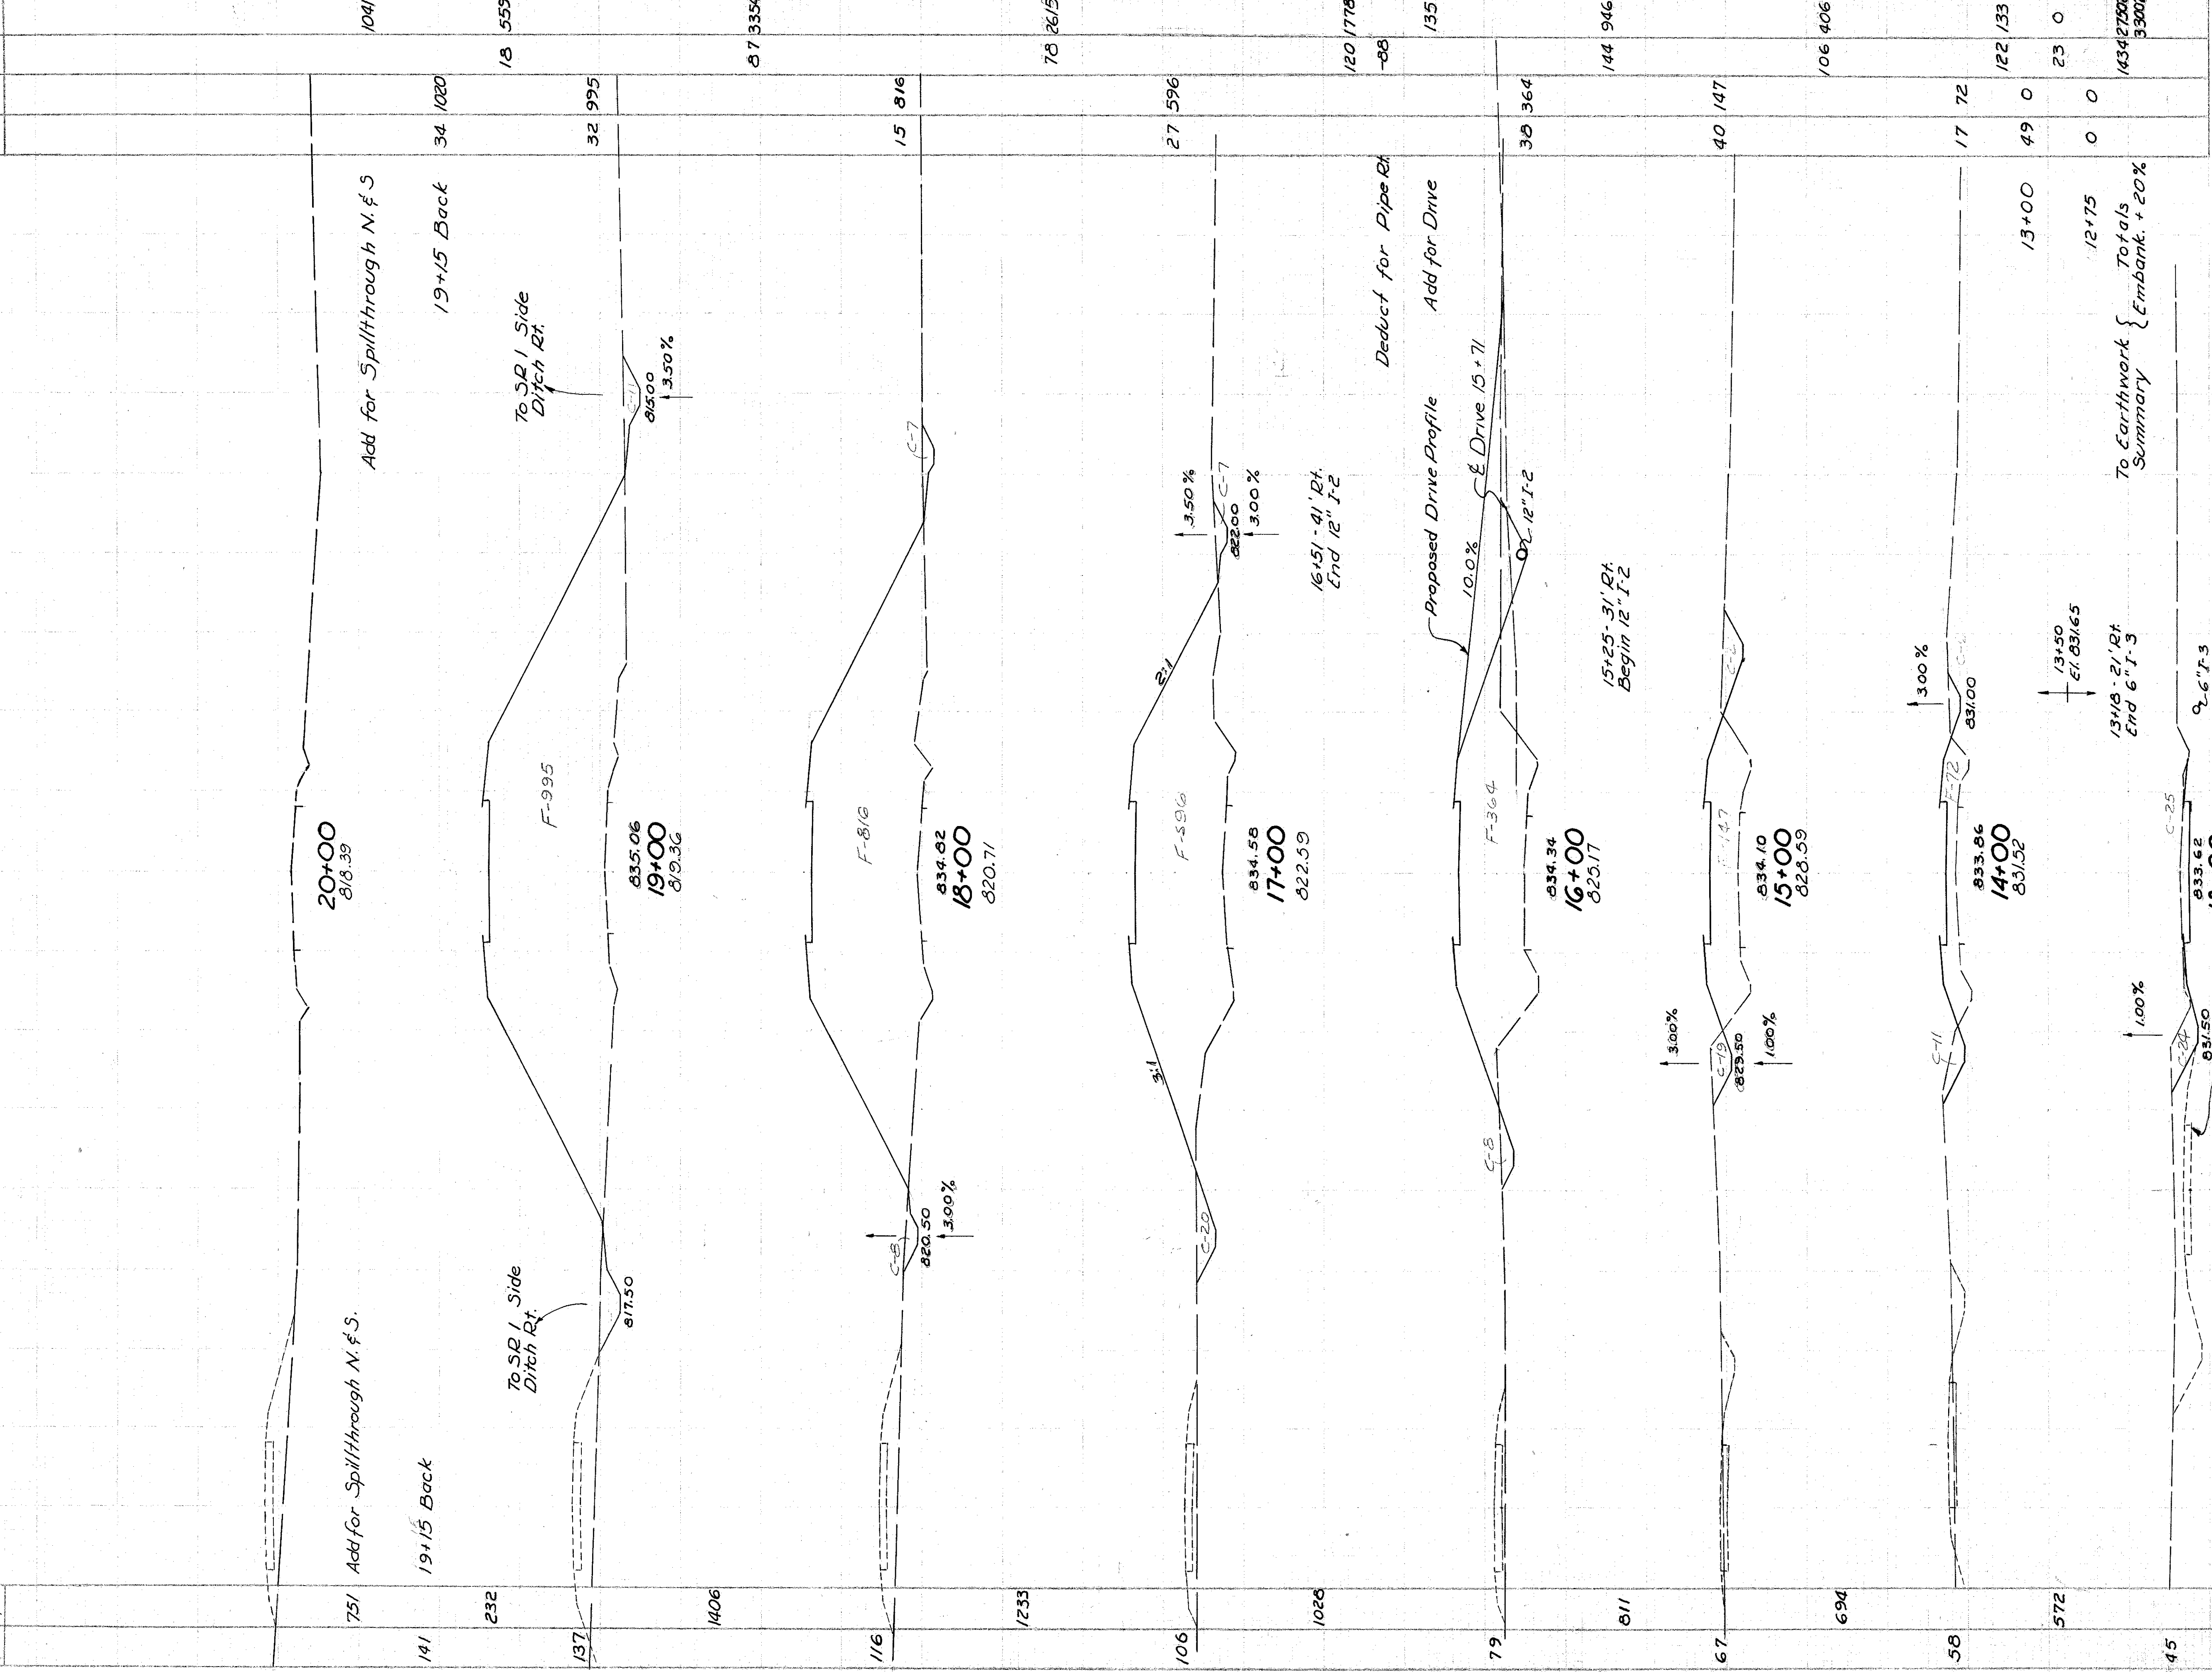

To Earthwork Summary

Totals  
Embank. +20%

I-1103(15)  
LAKE COUNTY  
LAK-1-26.51  
ASHTABULA COUNTY  
ATB-1-0.00

71  
176

COUNTY LINE RD. CROSS SECTIONS 11+00 - 20+00

12+75

16205  
Deduct for Joddied Areas

10286  
Total County Line Rd.

80 60 40 20 0 20 40 60 80