


Seeding
Lin. Ft. Sp. Cts.

End Area Cu Yds.
Cut Fill Cut Fill

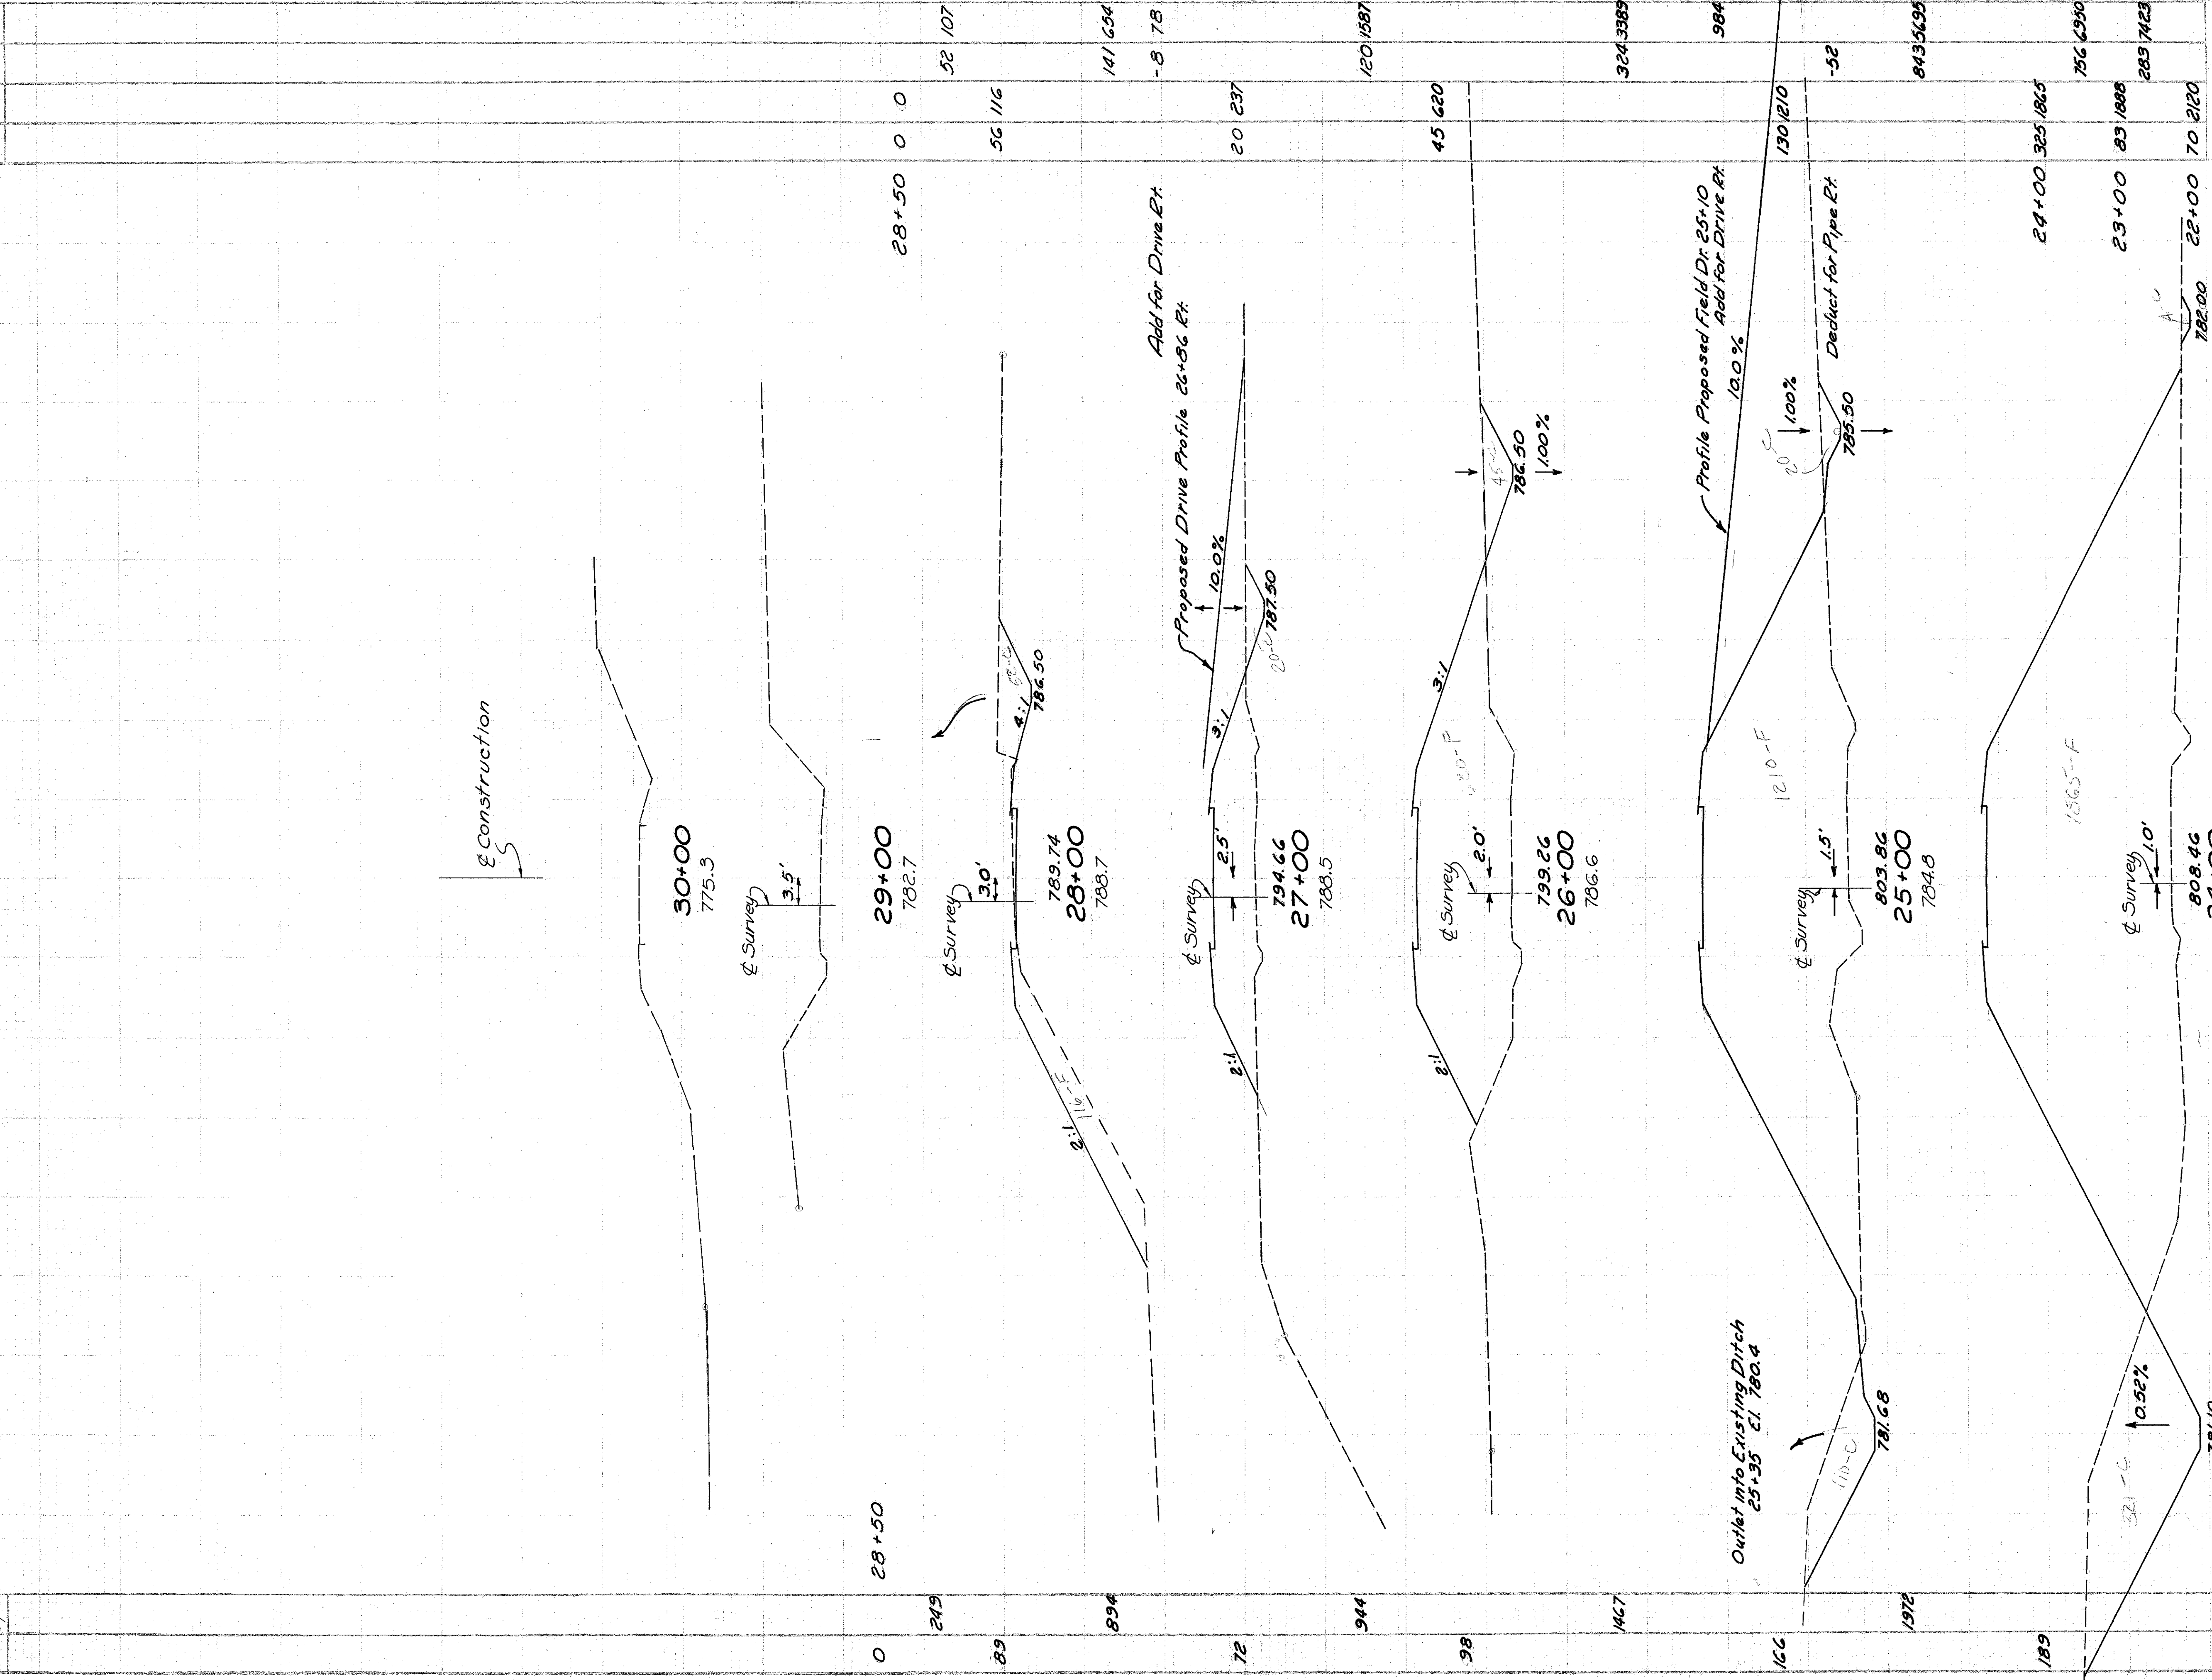

VAN PELT RD. CROSS SECTIONS 23+00 - 30+00

I-1103(15)
LAKE COUNTY
LAK-1-26.51
ASHTABULA COUNTY
ATB-1-0.00

0	28+50	0	28+50	0	0
89	249	89	56	116	52
894		141	684		-8
72		20	237		
944		120	1587		
98		45	620		
1467		324	3589		
166		984			
1971		130	1210		
189		-52			
1983		843	5635		
168		24	100		
1983		23	100		
168		22	100		
171		70	2120		

80
60
40
20
0
20
40
60
80