



FED. RD. DIVISION	STATE	PROJECT	
2	OHIO	I-110.3 (15)	

112
176

LAKE COUNTY
LAK - 1-26.51
ASHTABULA COUNTY
ATB - 1-0.00

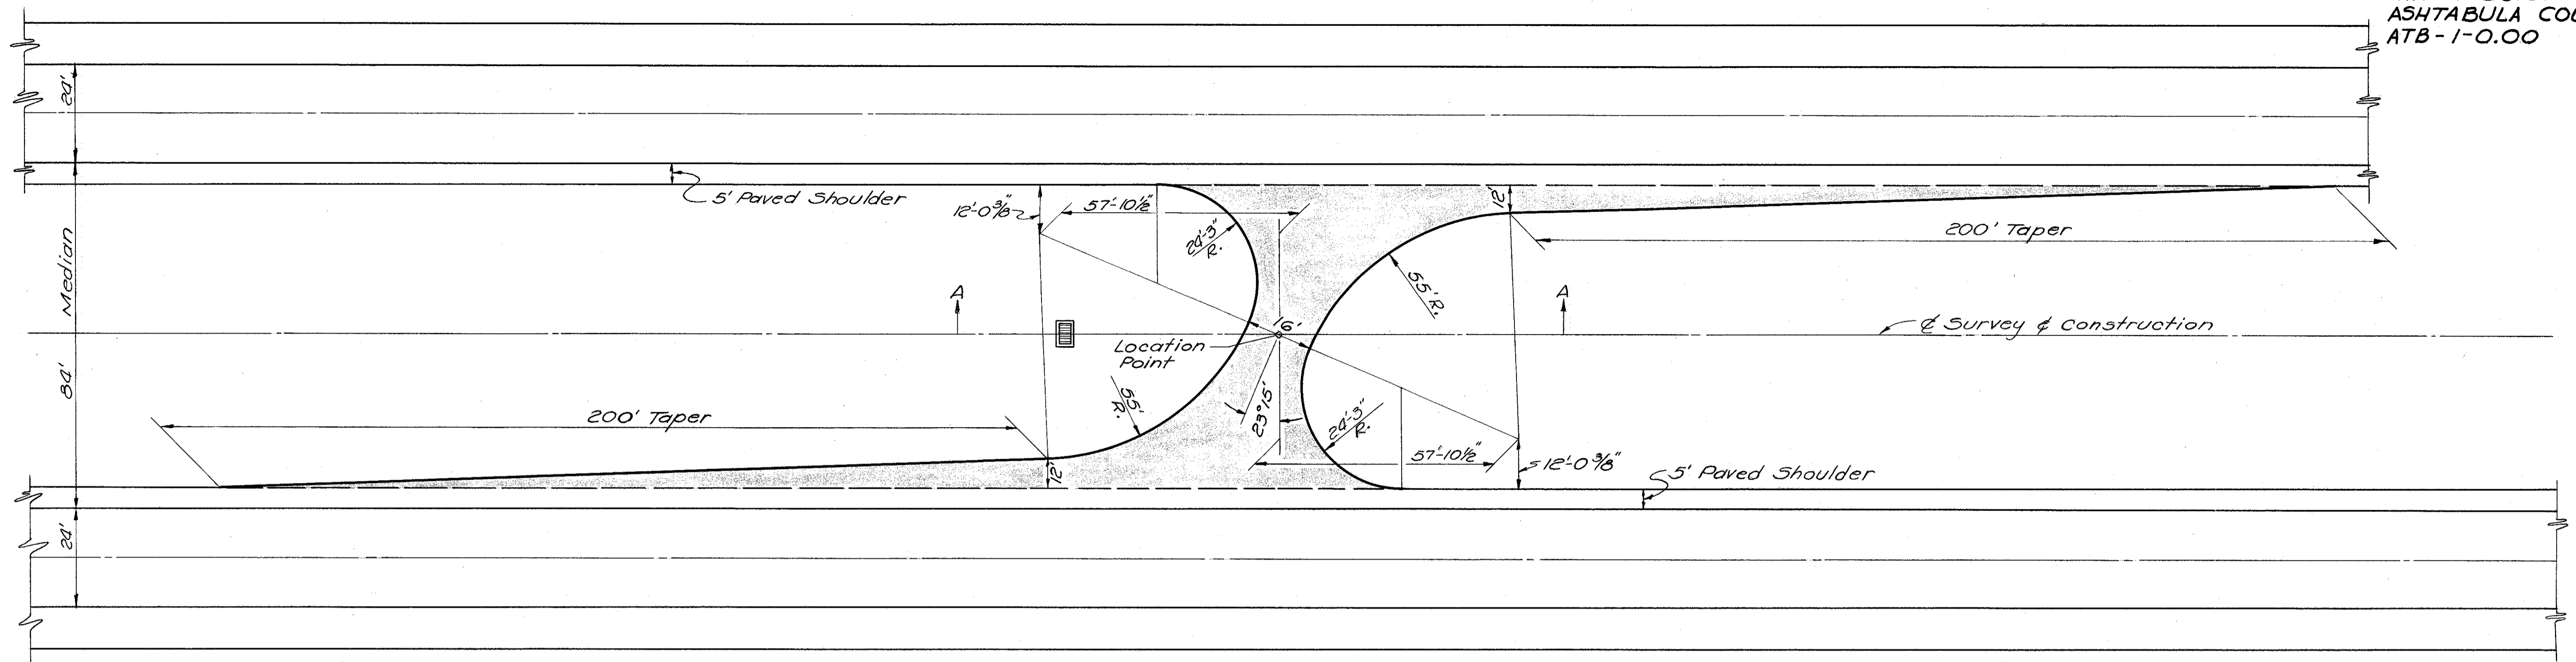

PLAN
Scale: 1" = 20'

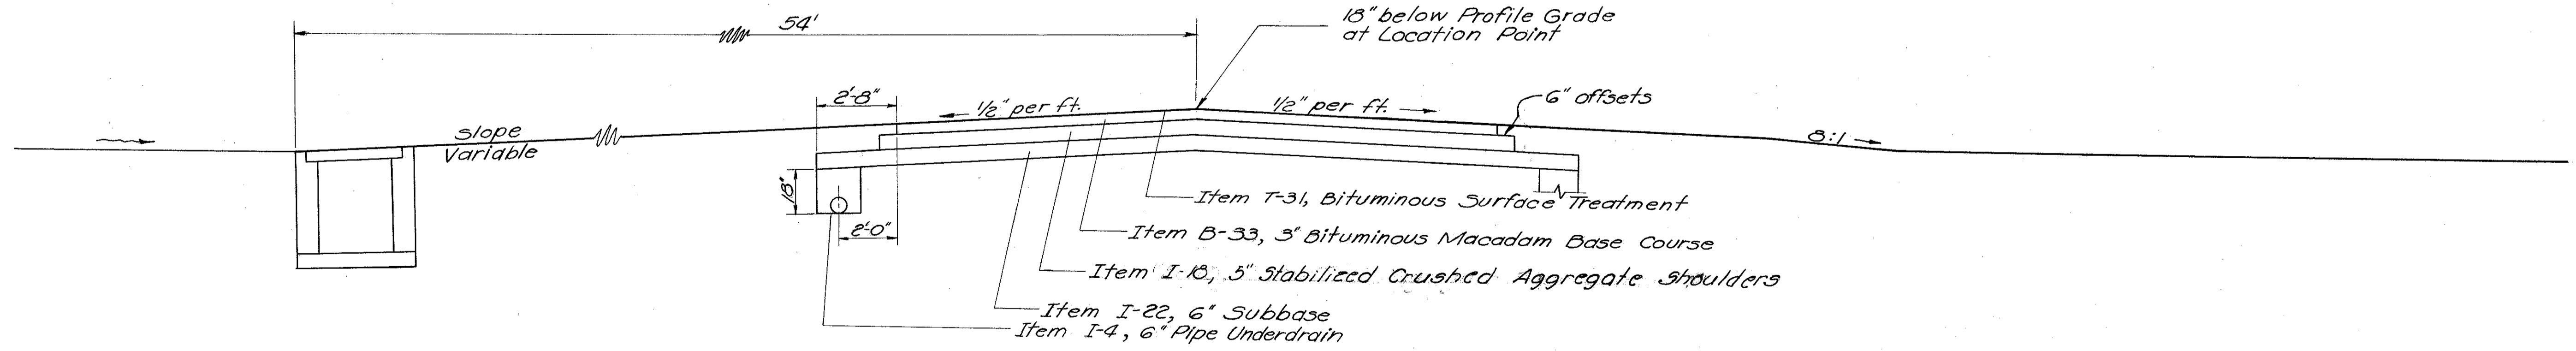

SECTION A-A

TYPICAL CROSSOVER DETAIL