

Note: Existing trees as indicated are to be saved.


P.I. Sta. 96+21.57
 $\Delta = 13^{\circ}36'15''$
 $T = 71.57'$
 $D = 9^{\circ}32'58''$
 $L = 142.46'$
 $R = 600'$
 $E = 4.26'$

P.I. Sta. 101+33.95
 $\Delta = 13^{\circ}36'15''$ Rt.
 $T = 455.62'$
 $D = 1^{\circ}-30'$
 $L = 906.95'$
 $R = 3819.72'$
 $E = 27.08'$

FED. RD. DIVISION	STATE	PROJECT	
2	OHIO	I 1103 (15)	

LAKE COUNTY
 LAK - 1-26.51
 ASHTABULA COUNTY
 ATB - 1-0.00

119
176

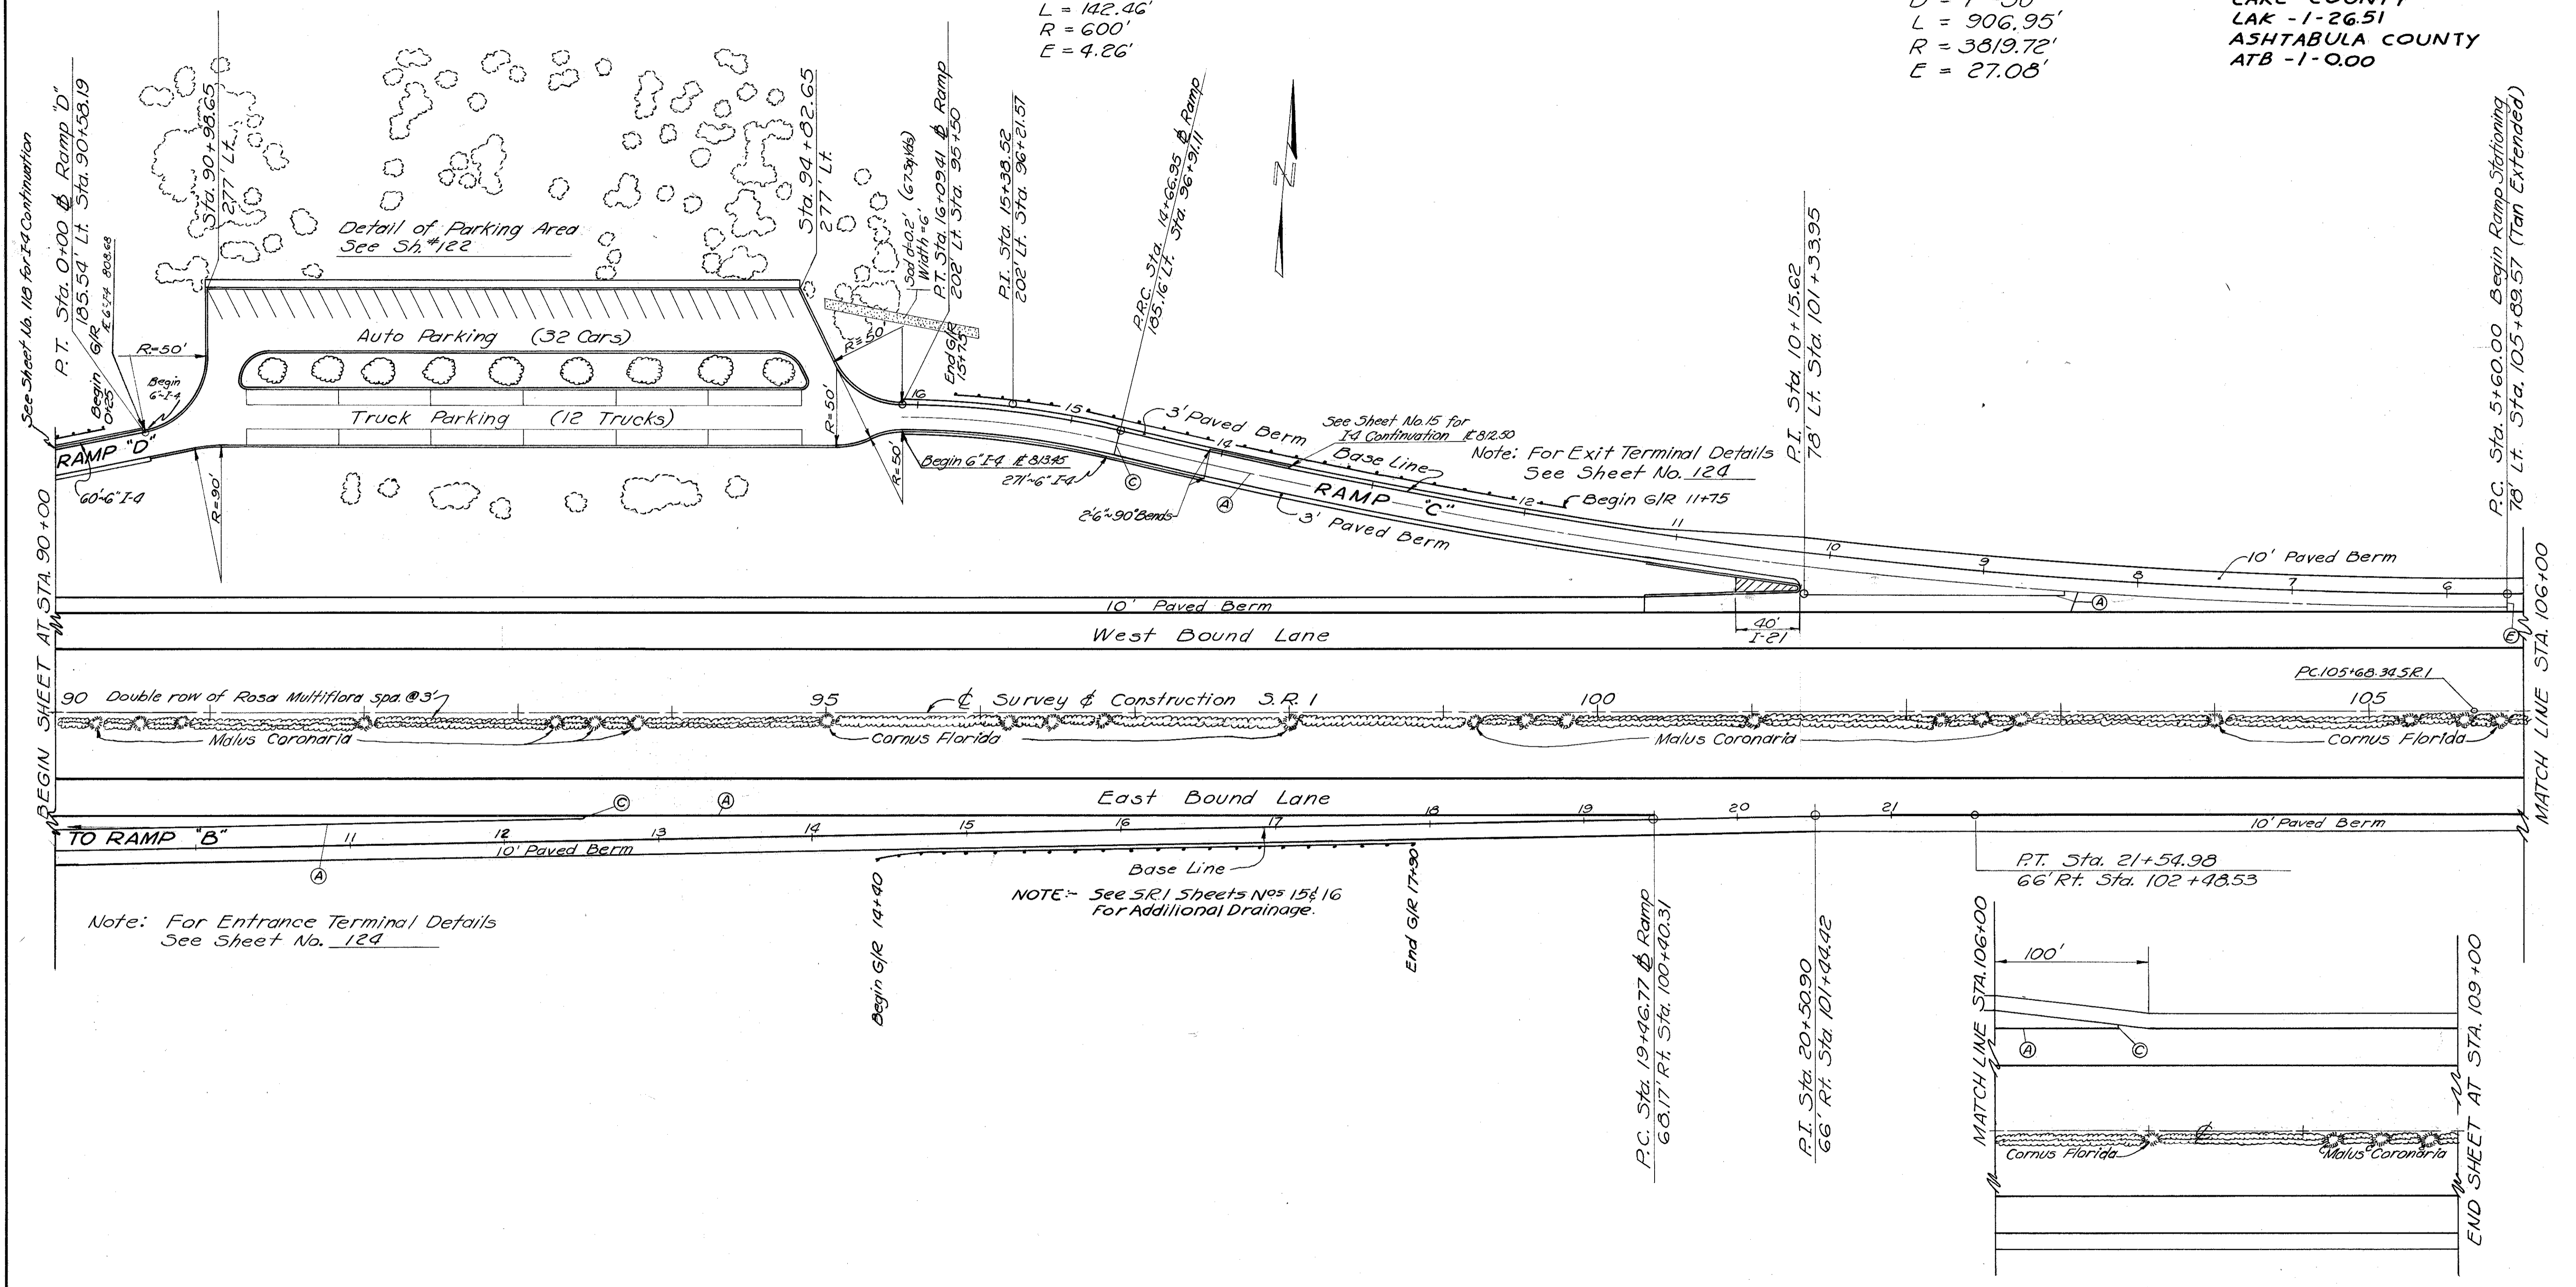

P.I. Sta. 101+44.42
 $\Delta = 1^{\circ}11'37''$ Rt.
 $T = 104.13'$
 $D = 0^{\circ}34'22.6''$
 $L = 208.21'$
 $R = 10,000'$
 $E = 0.54'$

ROADSIDE REST
PLAN