


75 76 77 78 79 80

Survey & Construction S.R.1

81
LAKE COUNTY
LAK - 1-26.51
ASHTABULA COUNTY
ATB - 1-0.00

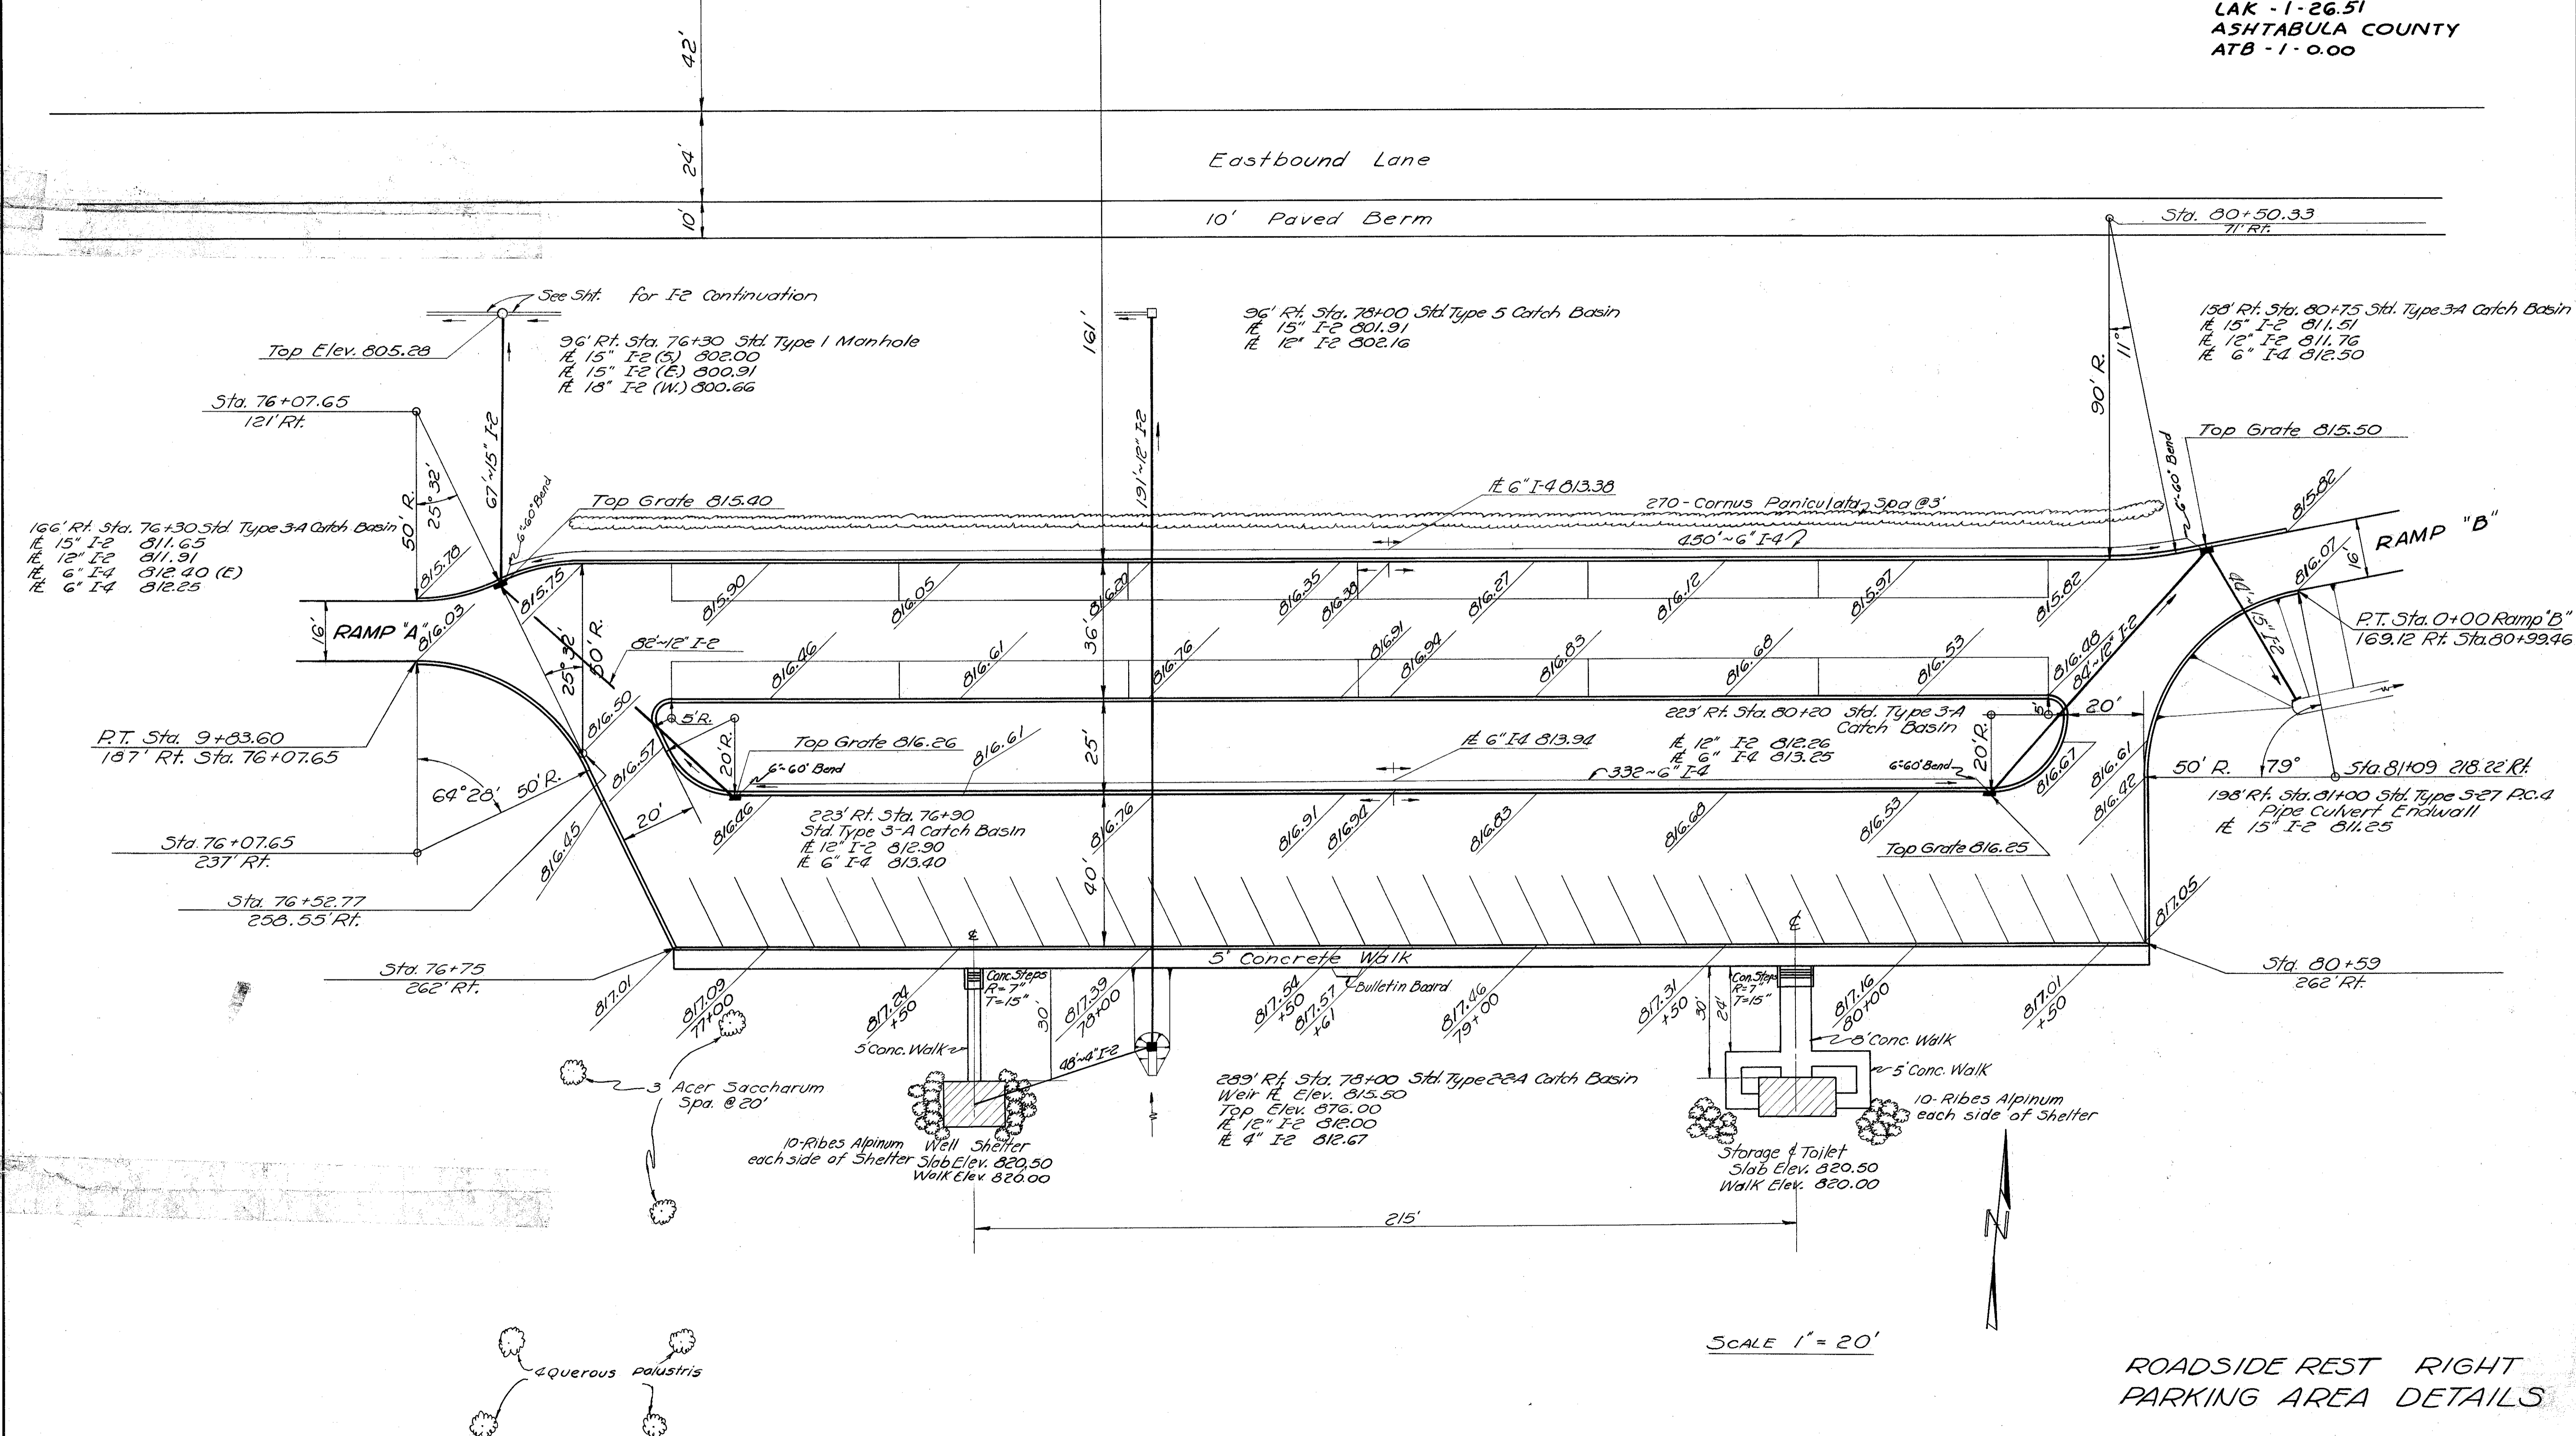

ROADSIDE REST RIGHT PARKING AREA DETAILS