


FED. RD. DIVISION	STATE	PROJECT
2	OHIO	I-1103(15)

123  
176

LAKE COUNTY  
LAK - 1-26.51  
ASHTABULA COUNTY  
ATB - 1-0.00

Survey & Construction S.D.1

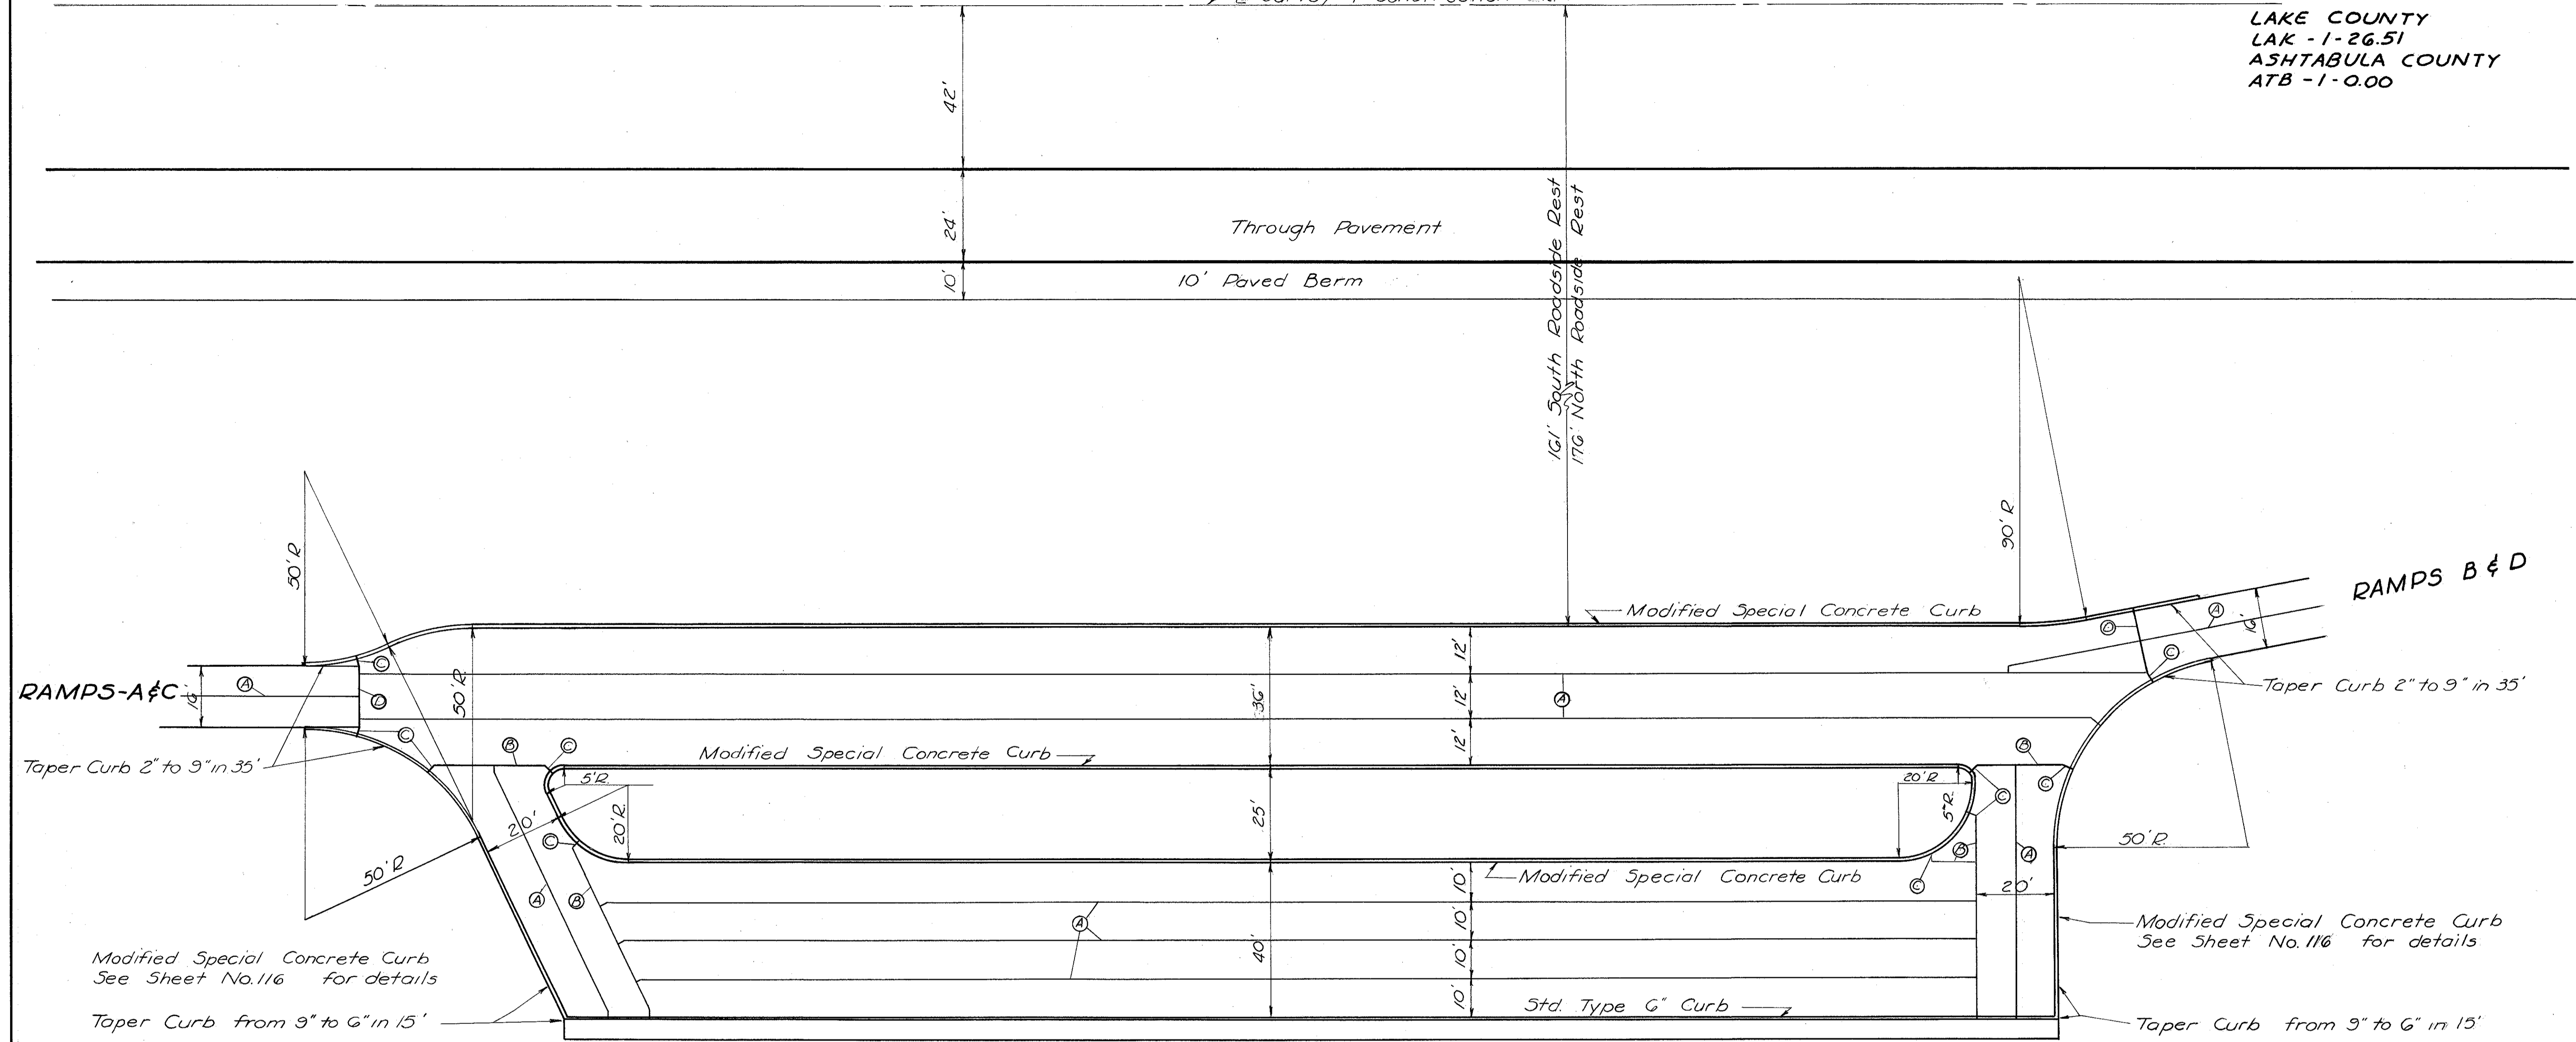

- (A)— Standard Longitudinal Joint
- (B)— Standard Key Joint Without Tie Bars
- (C)— Expansion Joint Without Dowels
- (D)— Standard Expansion Joint
- (E)— Standard Contraction Joint

SCALE 1" = 20'

ROADSIDE REST PARKING AREA  
TYPICAL JOINT & CURB LAYOUT

ROADSIDE REST