


Seeding  
Lin. Ft. Sq. Yds.

303  
3178  
269  
2289  
143  
1561  
138  
1483  
129  
1372  
118  
1228  
103  
1050  
86

See S.R. 1 Cross Sections

LAKE COUNTY  
LAK - 1 - 26.51  
ASHTABULA COUNTY  
ATB - 1 - 0.00

125  
176

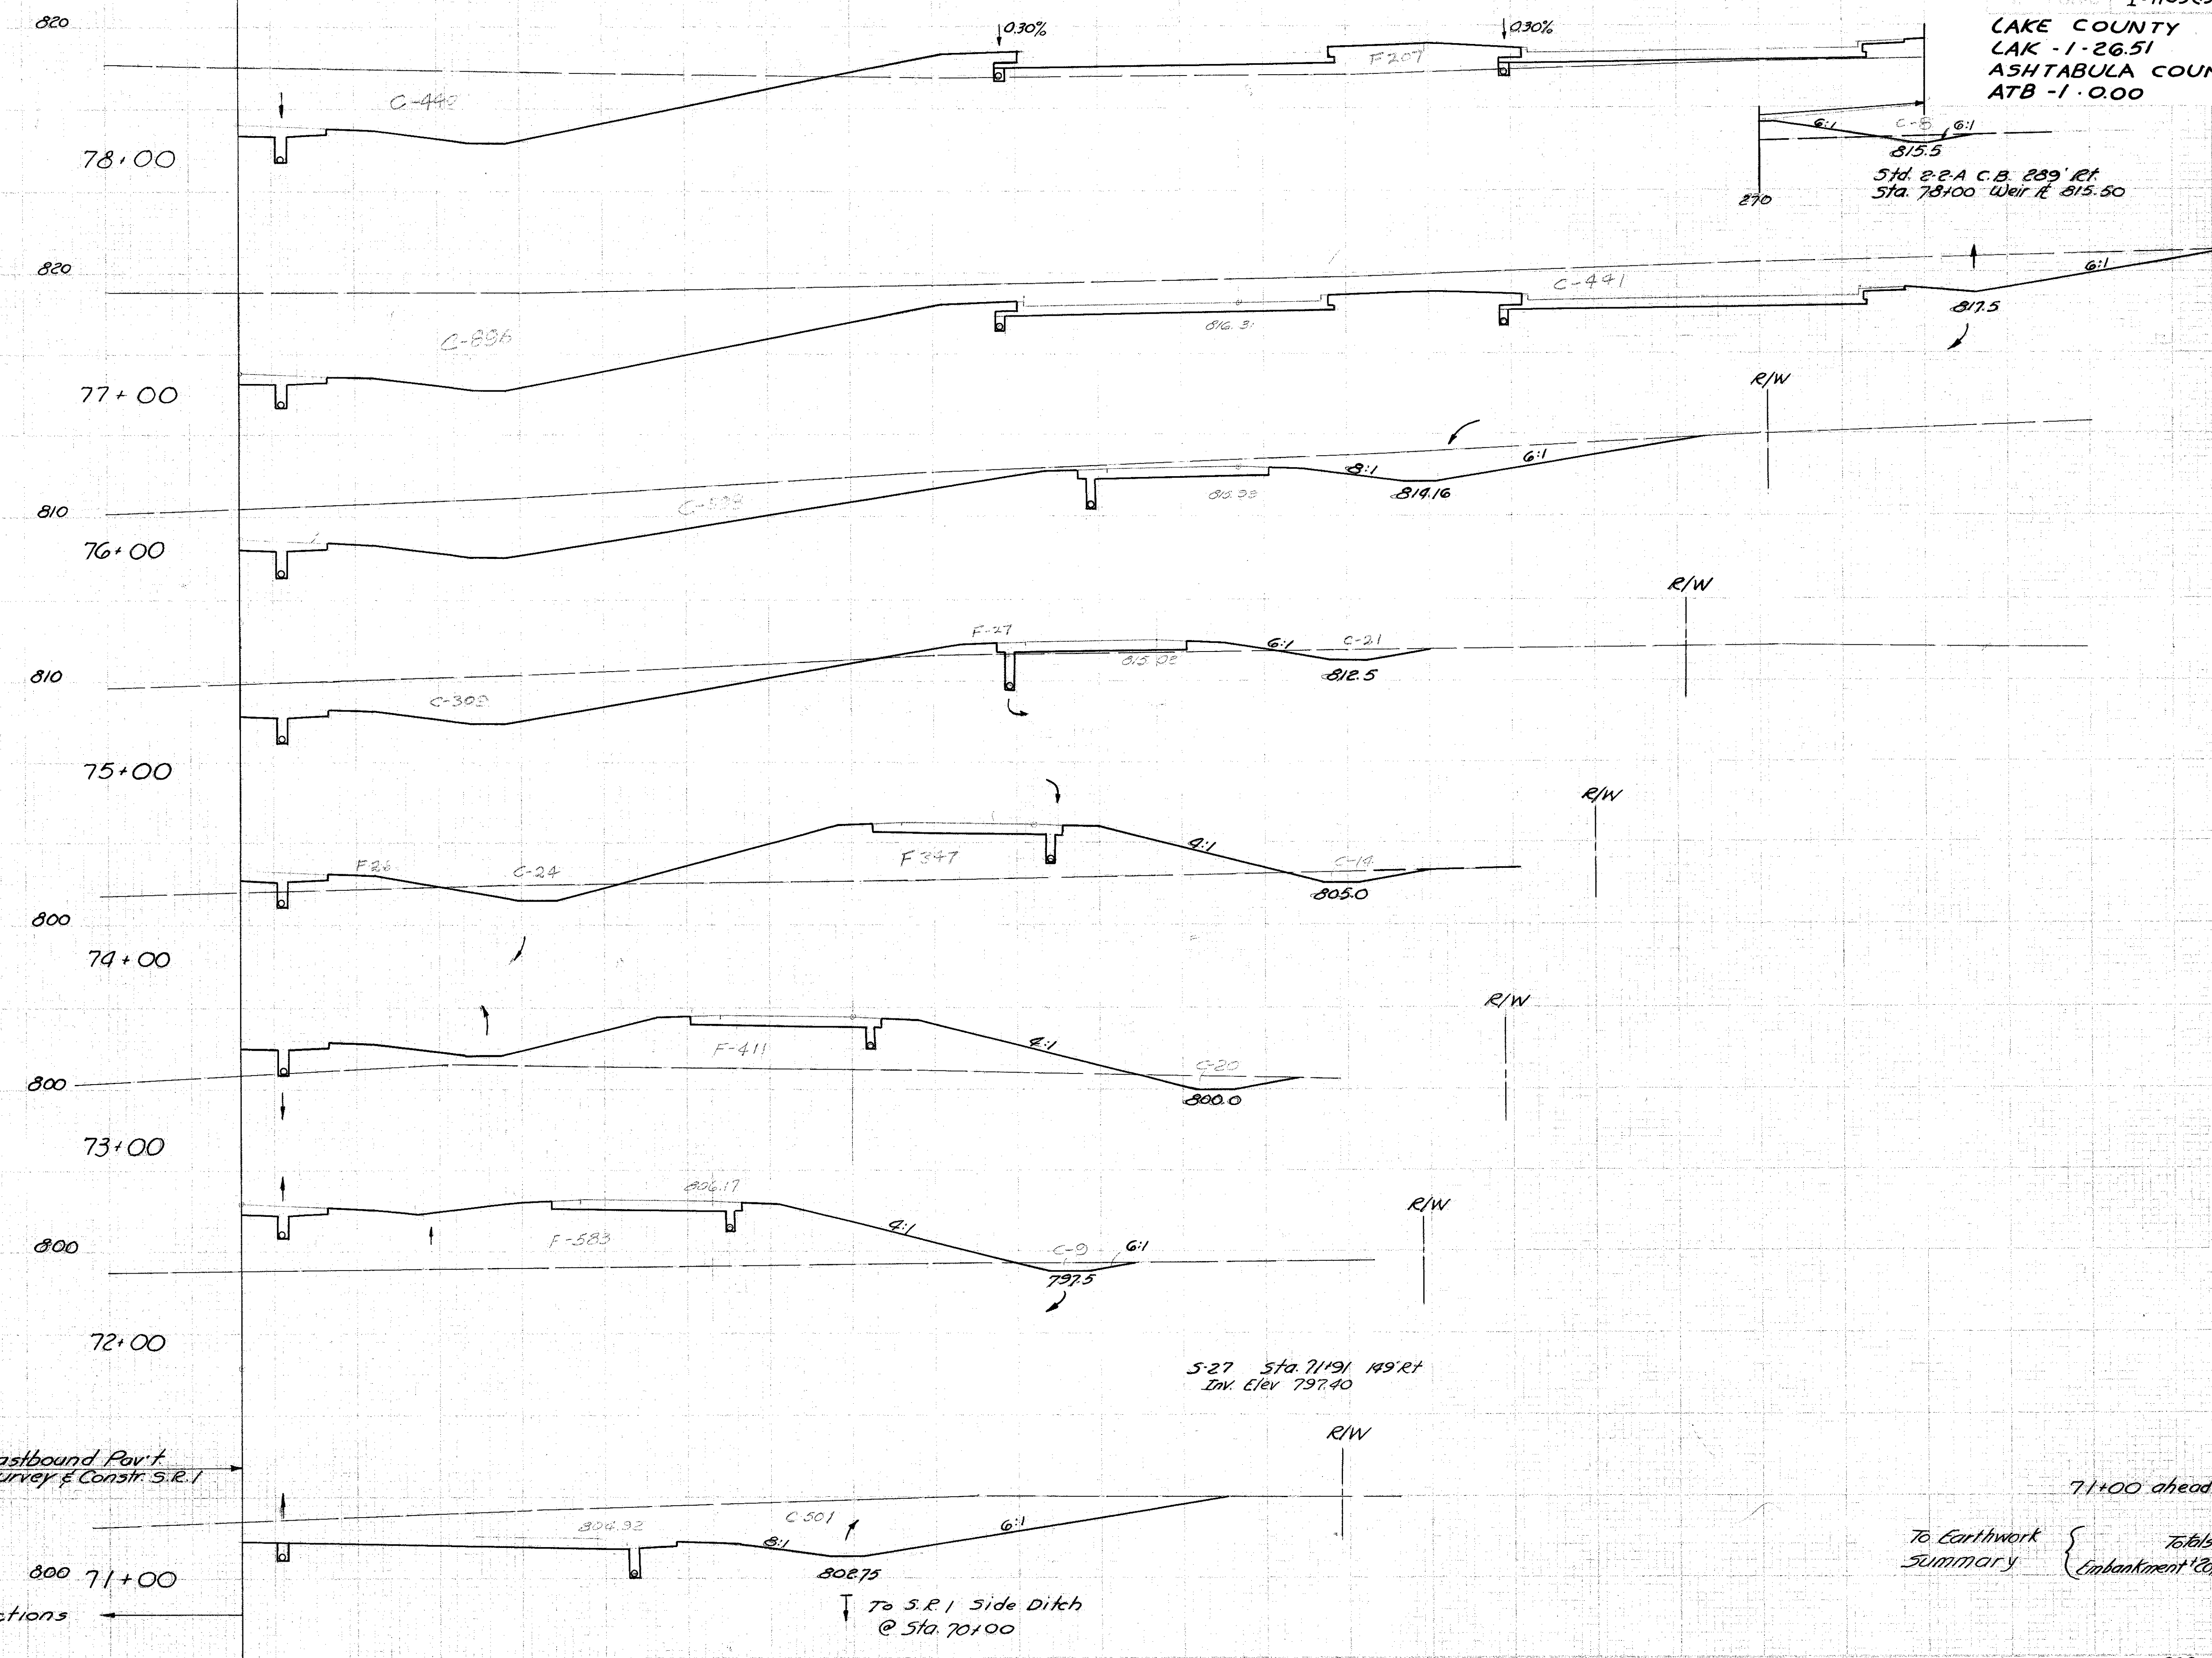

End Area		Cu. Yds.	
CUT	FILL	CUT	FILL
448	266	3306	419
1337	0	3583	0
598	0	1681	50
310	27	644	741
38	373	107	1450
20	411	59	1841
9	583	949	1080
71+00 ahead 501.0			
To Earthwork Summary		Totals	31022 65323
		Embankment 120'	78388

71+00 Ahead  
Rt. Edge Eastbound Pav't  
6.6' RT of Survey & Constr. S.R. 1

See S.R. 1 Cross Sections

ROADSIDE REST 71+00 - 78+00