


Seeding  
Lin. Ft. Sq. Yds.

See S.R.1 Cross Sections

STATE	PROJECT
OHIO	I-1103(15)

126  
176

LAKE COUNTY  
LAK - 1-26.51  
ASHTABULA COUNTY  
ATB - 1-0.00

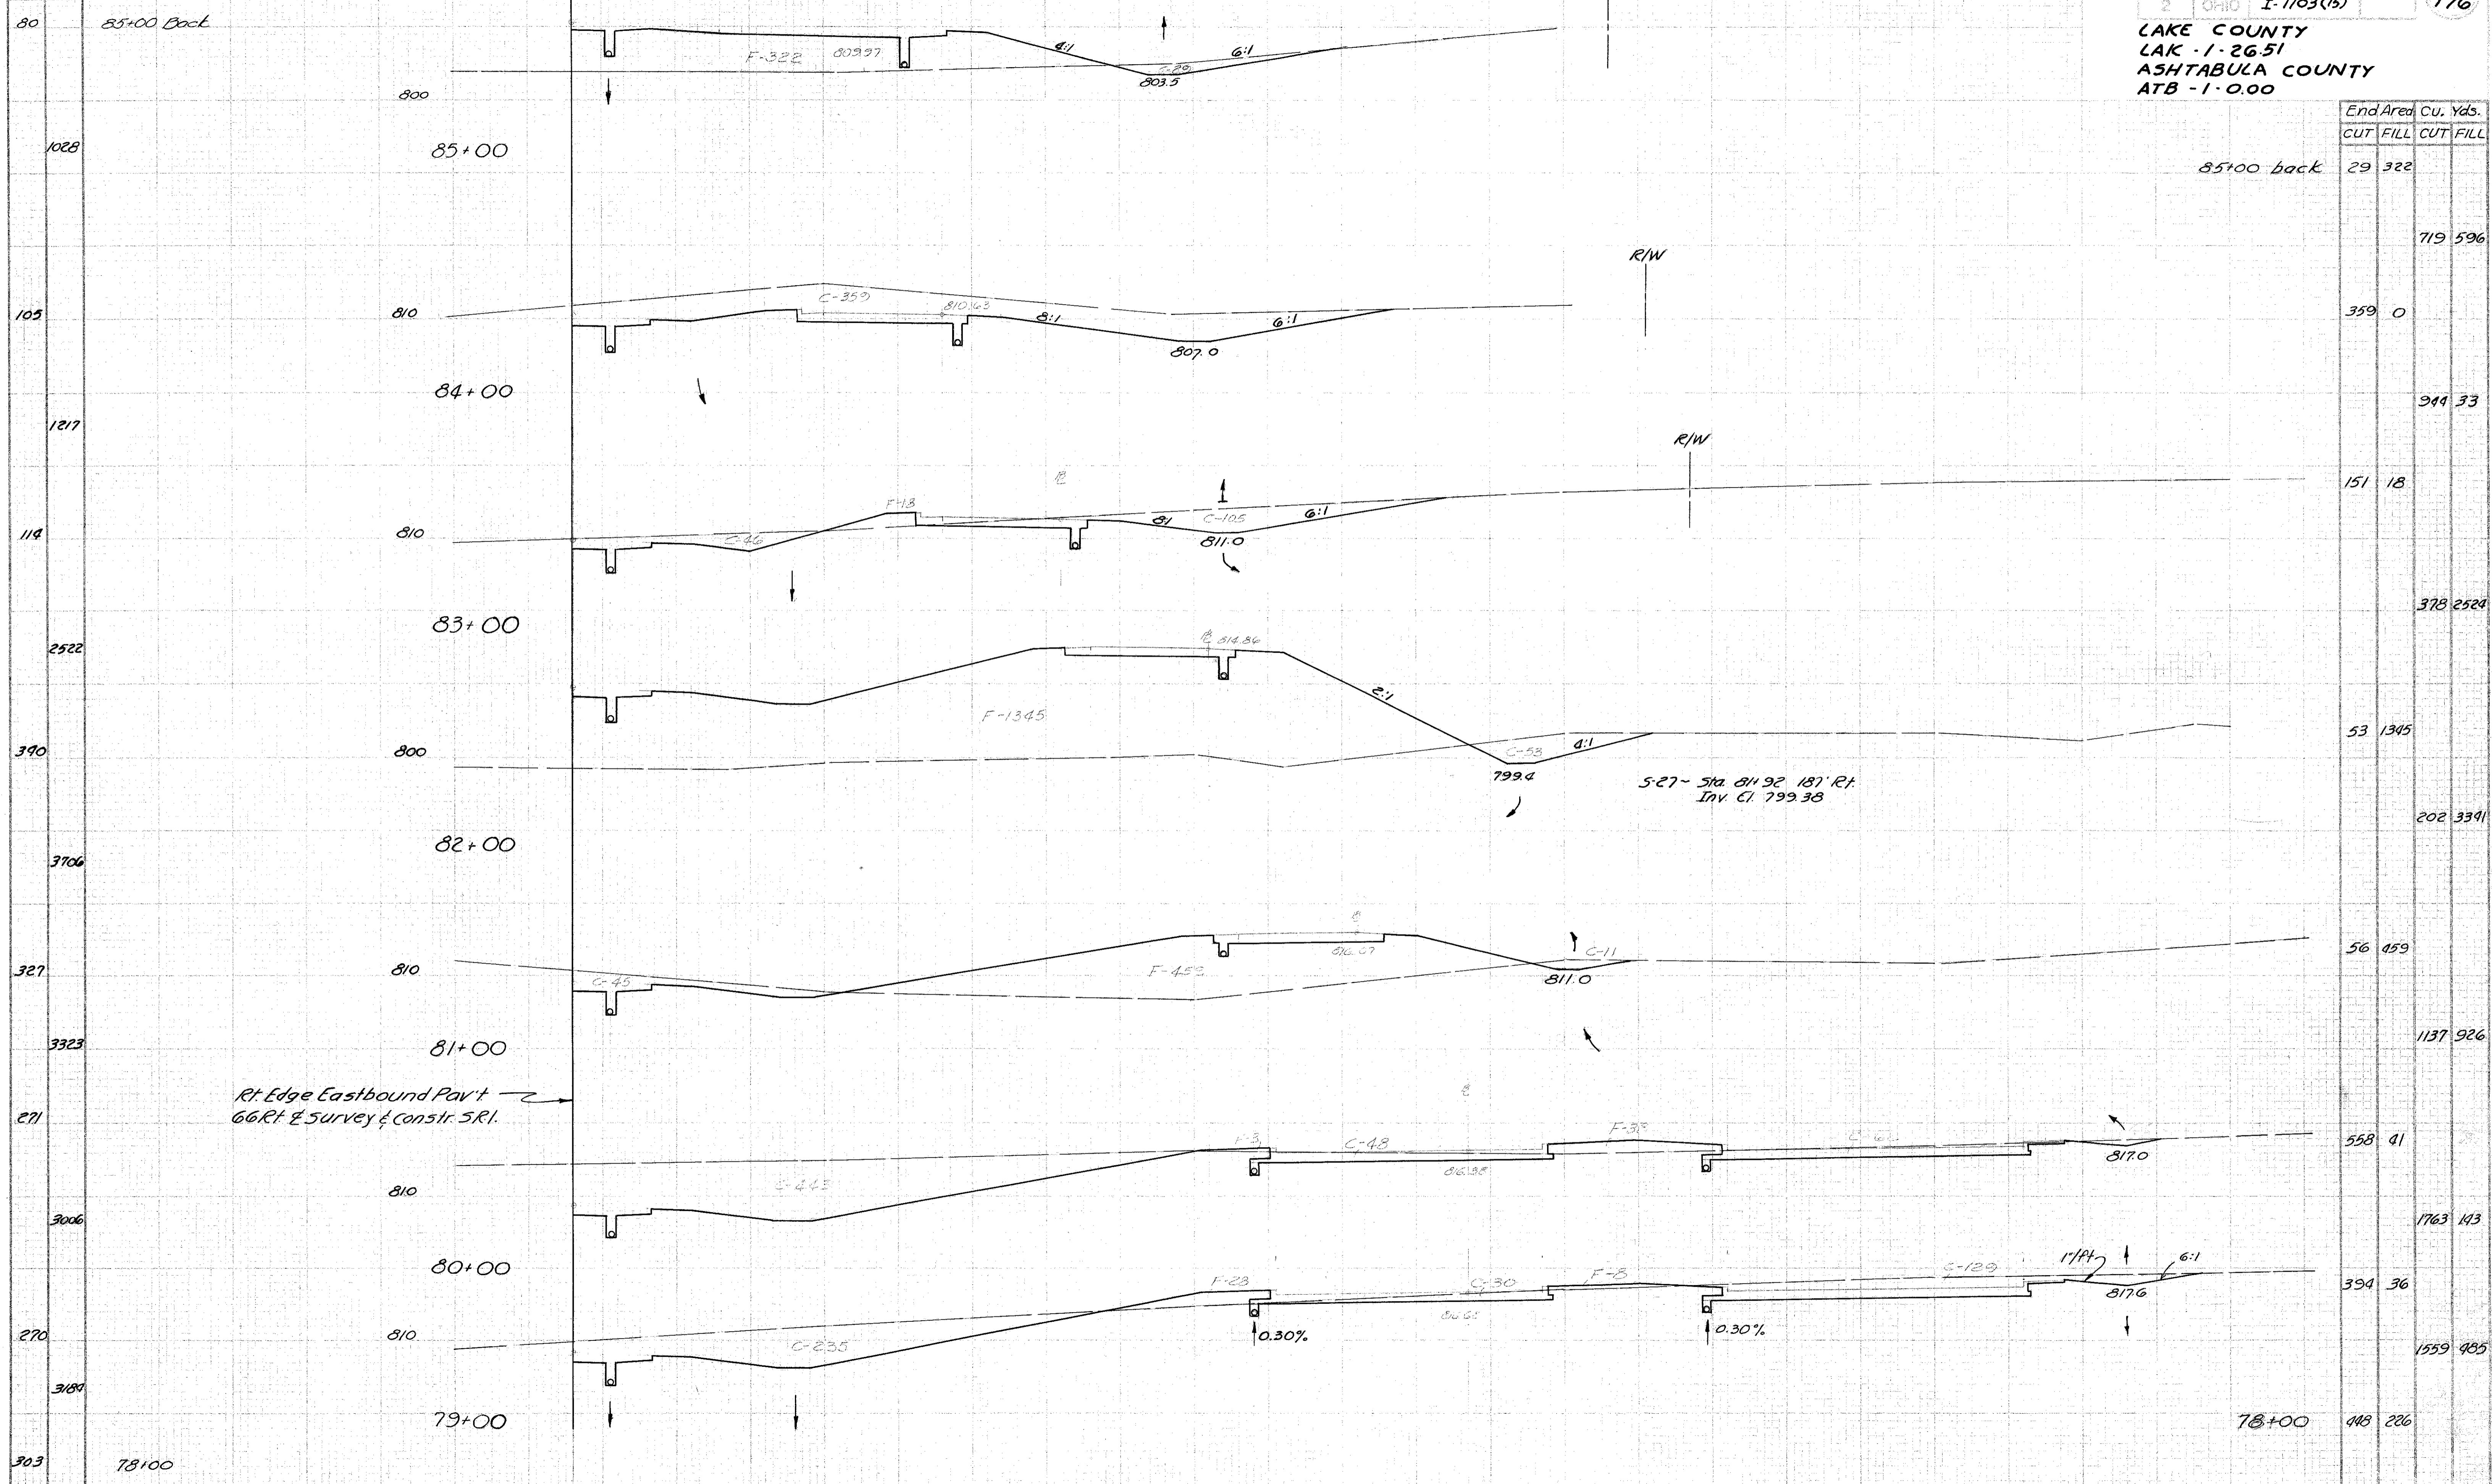

Station	CUT	FILL	CUT	FILL
85+00 back	29	322		
			719	596
	359	0		
			949	33
	151	18		
			378	2524
	53	1345		
			202	3391
	56	459		
			1137	926
	558	41		
			1763	143
	394	36		
			1559	485
78+00	448	226		

ROADSIDE REST 79+00 - 85+00