


Seeding
Lin. Ft. Sq. Yds.

2 OHIO I-1103(15) 128
176

LAKE COUNTY
LAK - 1-26.51
ASHTABULA COUNTY
ATB - 1-0.00

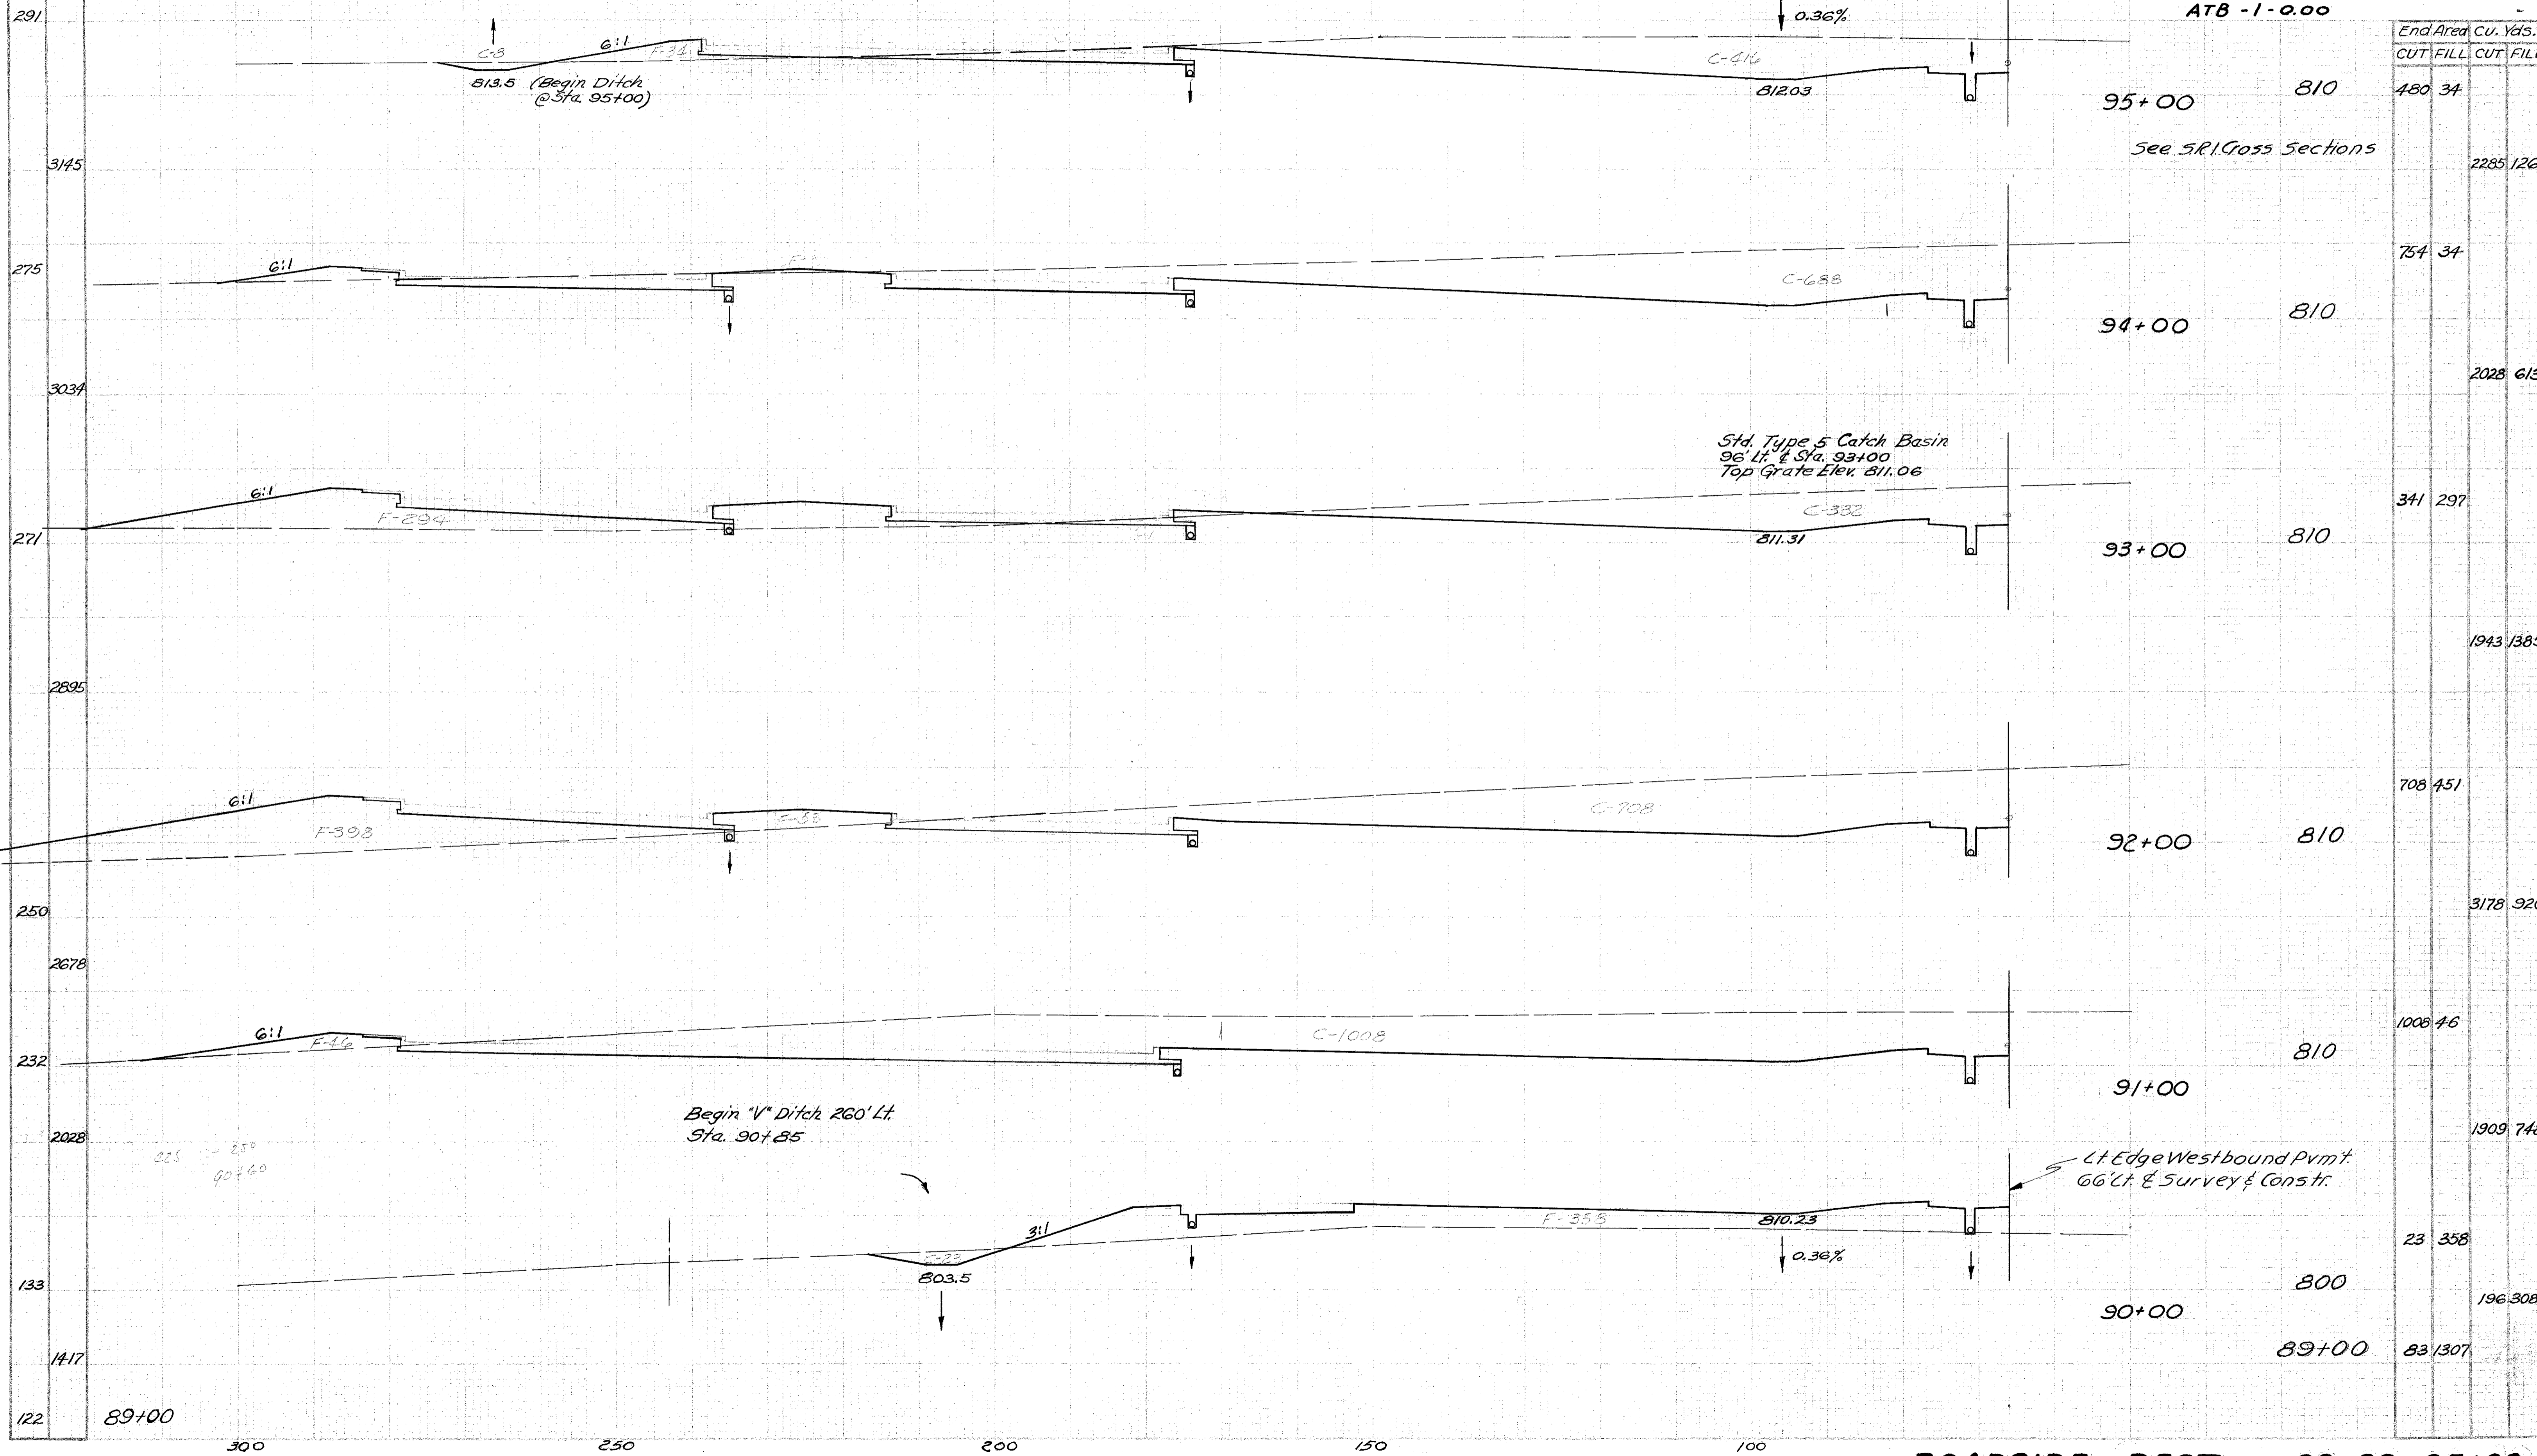

ROADSIDE REST 90+00-95+00