


LAKE COUNTY
LAK-1-26.51
ASHTABULA COUNTY
ATB-1-0.00

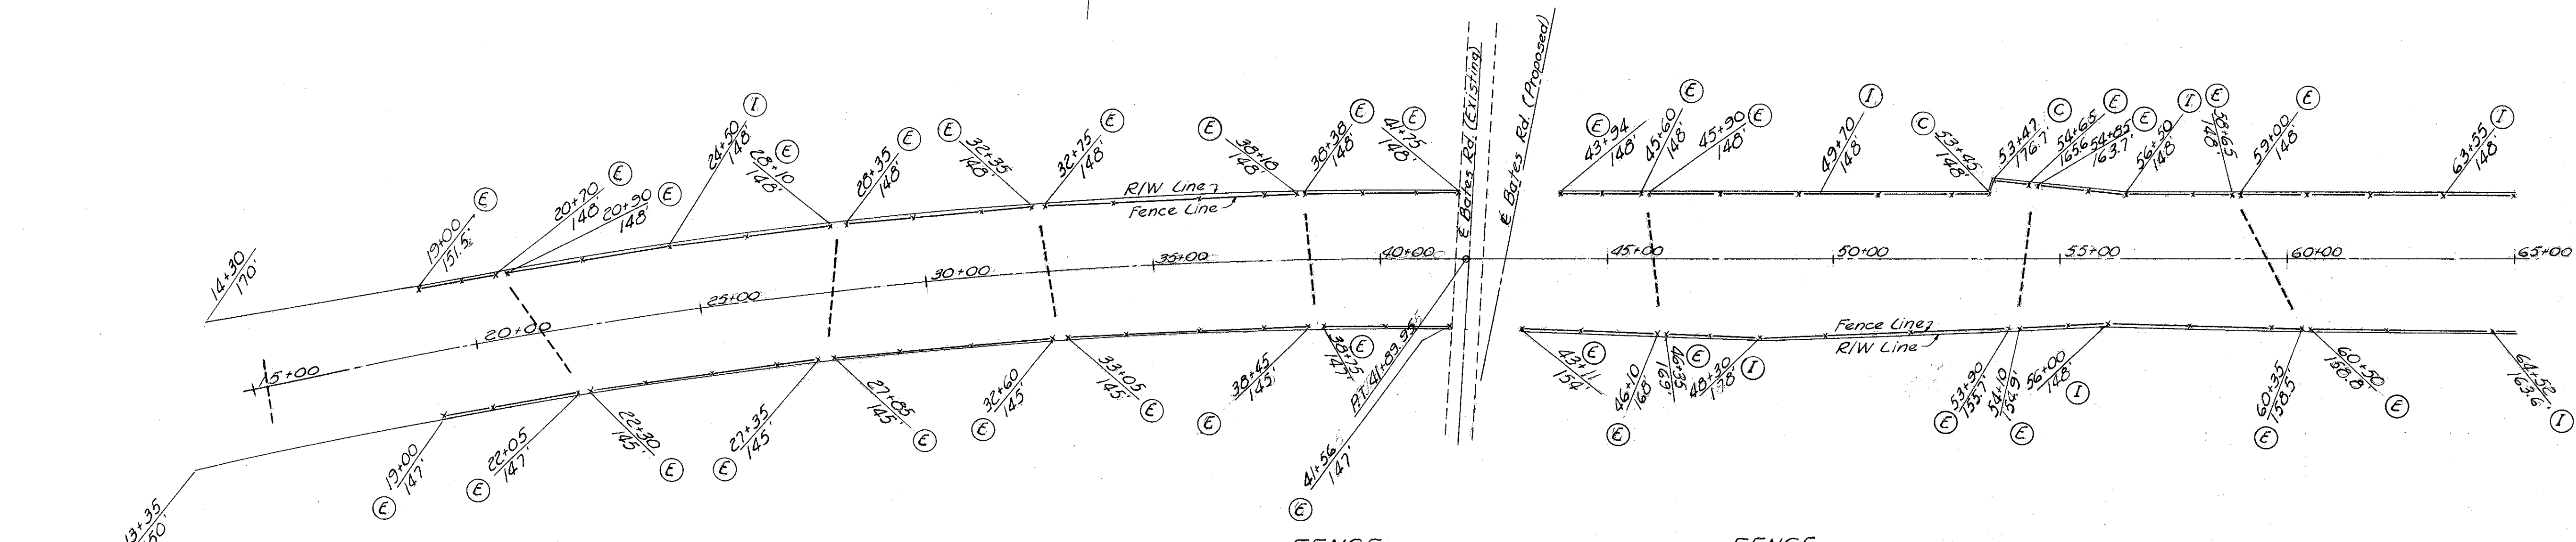

LEGEND
End Post (E)
Corner Post (C)
Intermediate Anchor Post (I)

Scale 1" = 20'

FENCE

| Station From | To | Side | R/W Fence | Lin. Ft. |
|--------------|--------|------|-----------|----------|
| 19+00 | 20+70 | Lt. | | 170 |
| 20+90 | 28+10 | " | | 729 |
| 28+35 | 32+35 | " | | 390 |
| 32+75 | 38+18 | " | | 554 |
| 38+38 | 41+75 | " | | 341 |
| 43+94 | 45+60 | " | | 166 |
| 45+30 | 54+65 | " | | 902 |
| 54+85 | 58+65 | " | | 381 |
| 59+00 | 72+60 | " | | 1360 |
| 73+05 | 81+25 | " | | 822 |
| 81+81 | 85+90 | " | | 413 |
| 86+10 | 88+10 | " | | 202 |
| 88+70 | 90+62 | " | | 194 |
| 90+60 | 95+60 | " | | * |
| 95+58 | 97+20 | " | | 166 |
| 97+60 | 108+00 | " | | 1050 |
| 108+25 | 114+90 | " | | 658 |
| 115+10 | 119+00 | " | | 386 |
| 1+05 | 5+45 | " | | 436 |
| 5+65 | 10+00 | " | | 431 |
| 19+00 | 22+05 | Rt. | | 302 |
| 22+30 | 27+35 | " | | 500 |

FENCE

| Station From | To | Side | R/W Fence | Lin. Ft. |
|--------------|--------|------|-----------|----------|
| 27+85 | 32+60 | Rt. | | 470 |
| 33+05 | 38+45 | " | | 535 |
| 38+75 | 41+56 | " | | 278 |
| 43+11 | 46+10 | " | | 300 |
| 46+35 | 53+90 | " | | 755 |
| 54+10 | 60+35 | " | | 625 |
| 60+50 | 71+35 | " | | 1107 |
| 71+70 | 76+24 | " | | 457 |
| 76+22 | 82+22 | " | | * |
| 82+22 | 85+90 | " | | 370 |
| 86+10 | 89+20 | " | | 310 |
| 89+40 | 96+95 | " | | 755 |
| 97+40 | 108+00 | " | | 1060 |
| 108+25 | 114+90 | " | | 673 |
| 115+10 | 118+48 | " | | 341 |
| 0+51.6 | 5+45 | " | | 461 |
| 5+65 | 10+00 | " | | 440 |
| Total | | | | 13,490 |

* See Sht. No. 117 for Roadside Rest Area Fence

