


LAKE COUNTY
LAK-1-26.51
ASHTABULA COUNTY
ATB-1-0.00

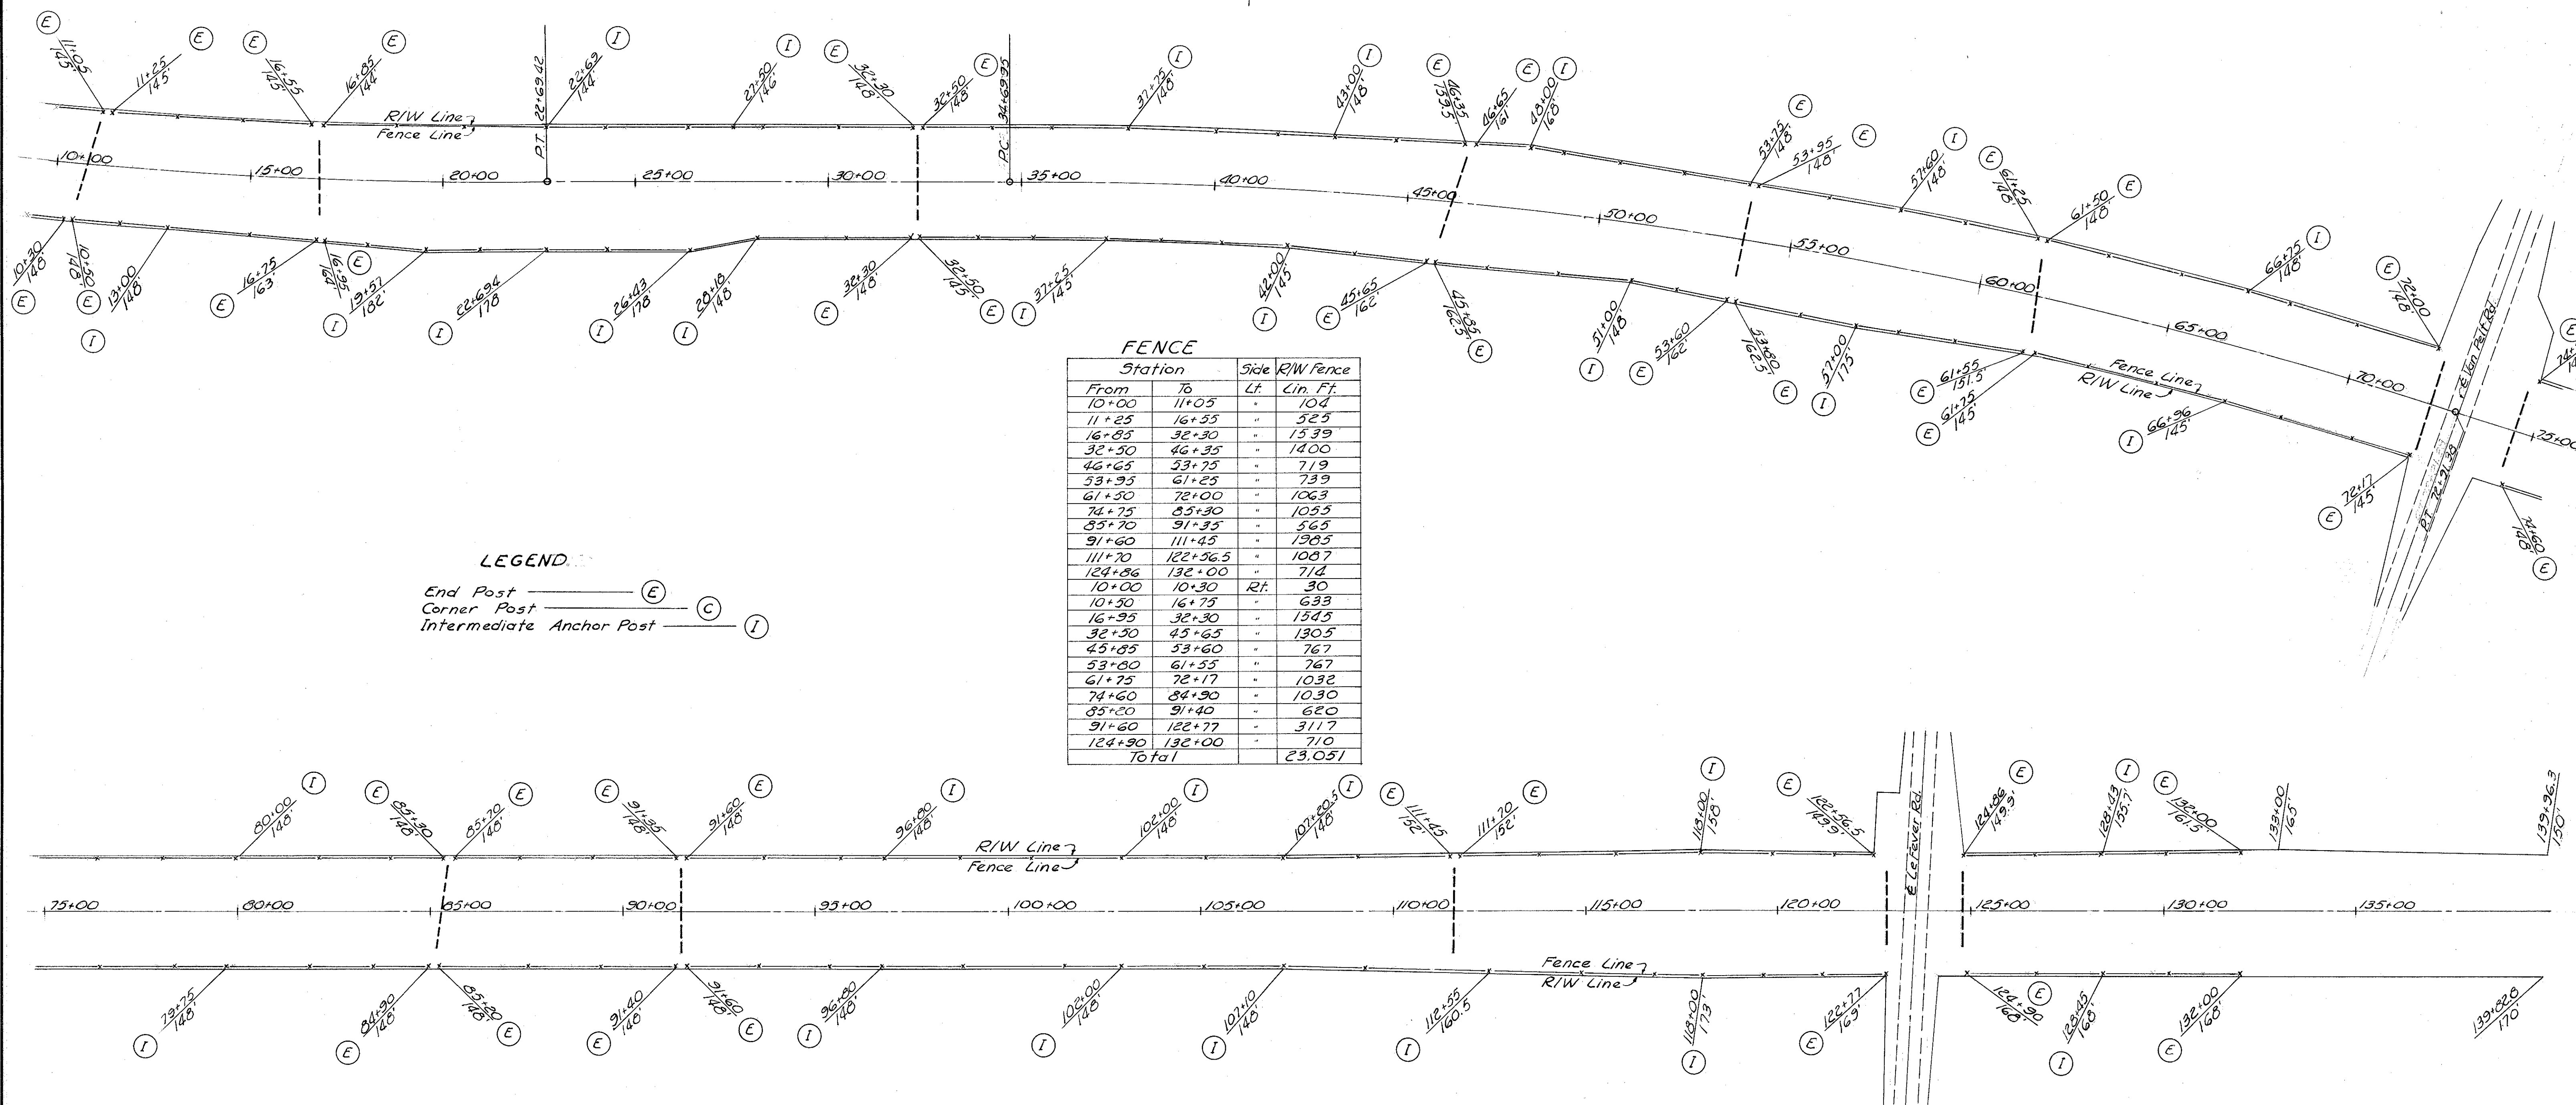

FENCE

Station	Side	R/W Fence
From	To	Lt. Lin. Ft.
10+00	11+05	104
11+25	16+35	523
16+85	32+30	1539
32+50	46+35	1400
46+65	53+75	719
53+95	61+25	739
61+50	72+00	1063
74+75	85+30	1055
85+70	91+35	565
91+60	111+45	1985
111+70	122+56.5	1087
124+86	132+00	714
10+00	10+30	Rt. 30
10+50	16+75	633
16+95	32+30	1545
32+50	45+65	1305
45+85	53+60	767
53+80	61+55	767
61+75	72+17	1032
74+60	84+90	1030
85+20	91+40	620
91+60	122+77	3117
124+90	132+00	710
Total		23,051

LEGEND:
 End Post ———— (E)
 Corner Post ———— (C)
 Intermediate Anchor Post ———— (I)

Scale 1" = 20'