


FED. RD. DIVISION	STATE	PROJECT
2	OHIO	I-1103(15)

162
176

2

LAK 1 - 26.51
ATB 1 - 0.00
R/W PLANS
LIMITED ACCESS

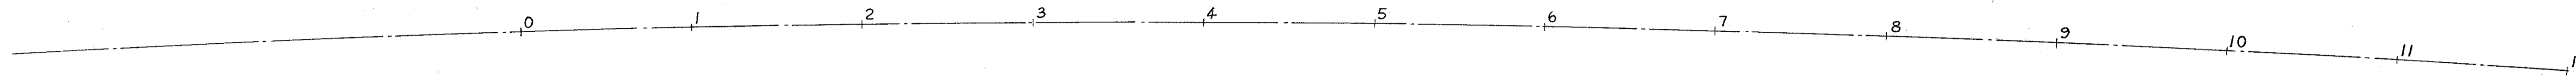


HARRY J. NEUNDORFER

MADISON VILLAGE

MADISON TWP. T. 11 N., R. 6 W.

P.I. = 16+20.16
Δ = 24°-21'-30" Rt.
D = 0°-28'
R = 12,277.67
T = 2649.85
L = 5219.64
E = 282.70

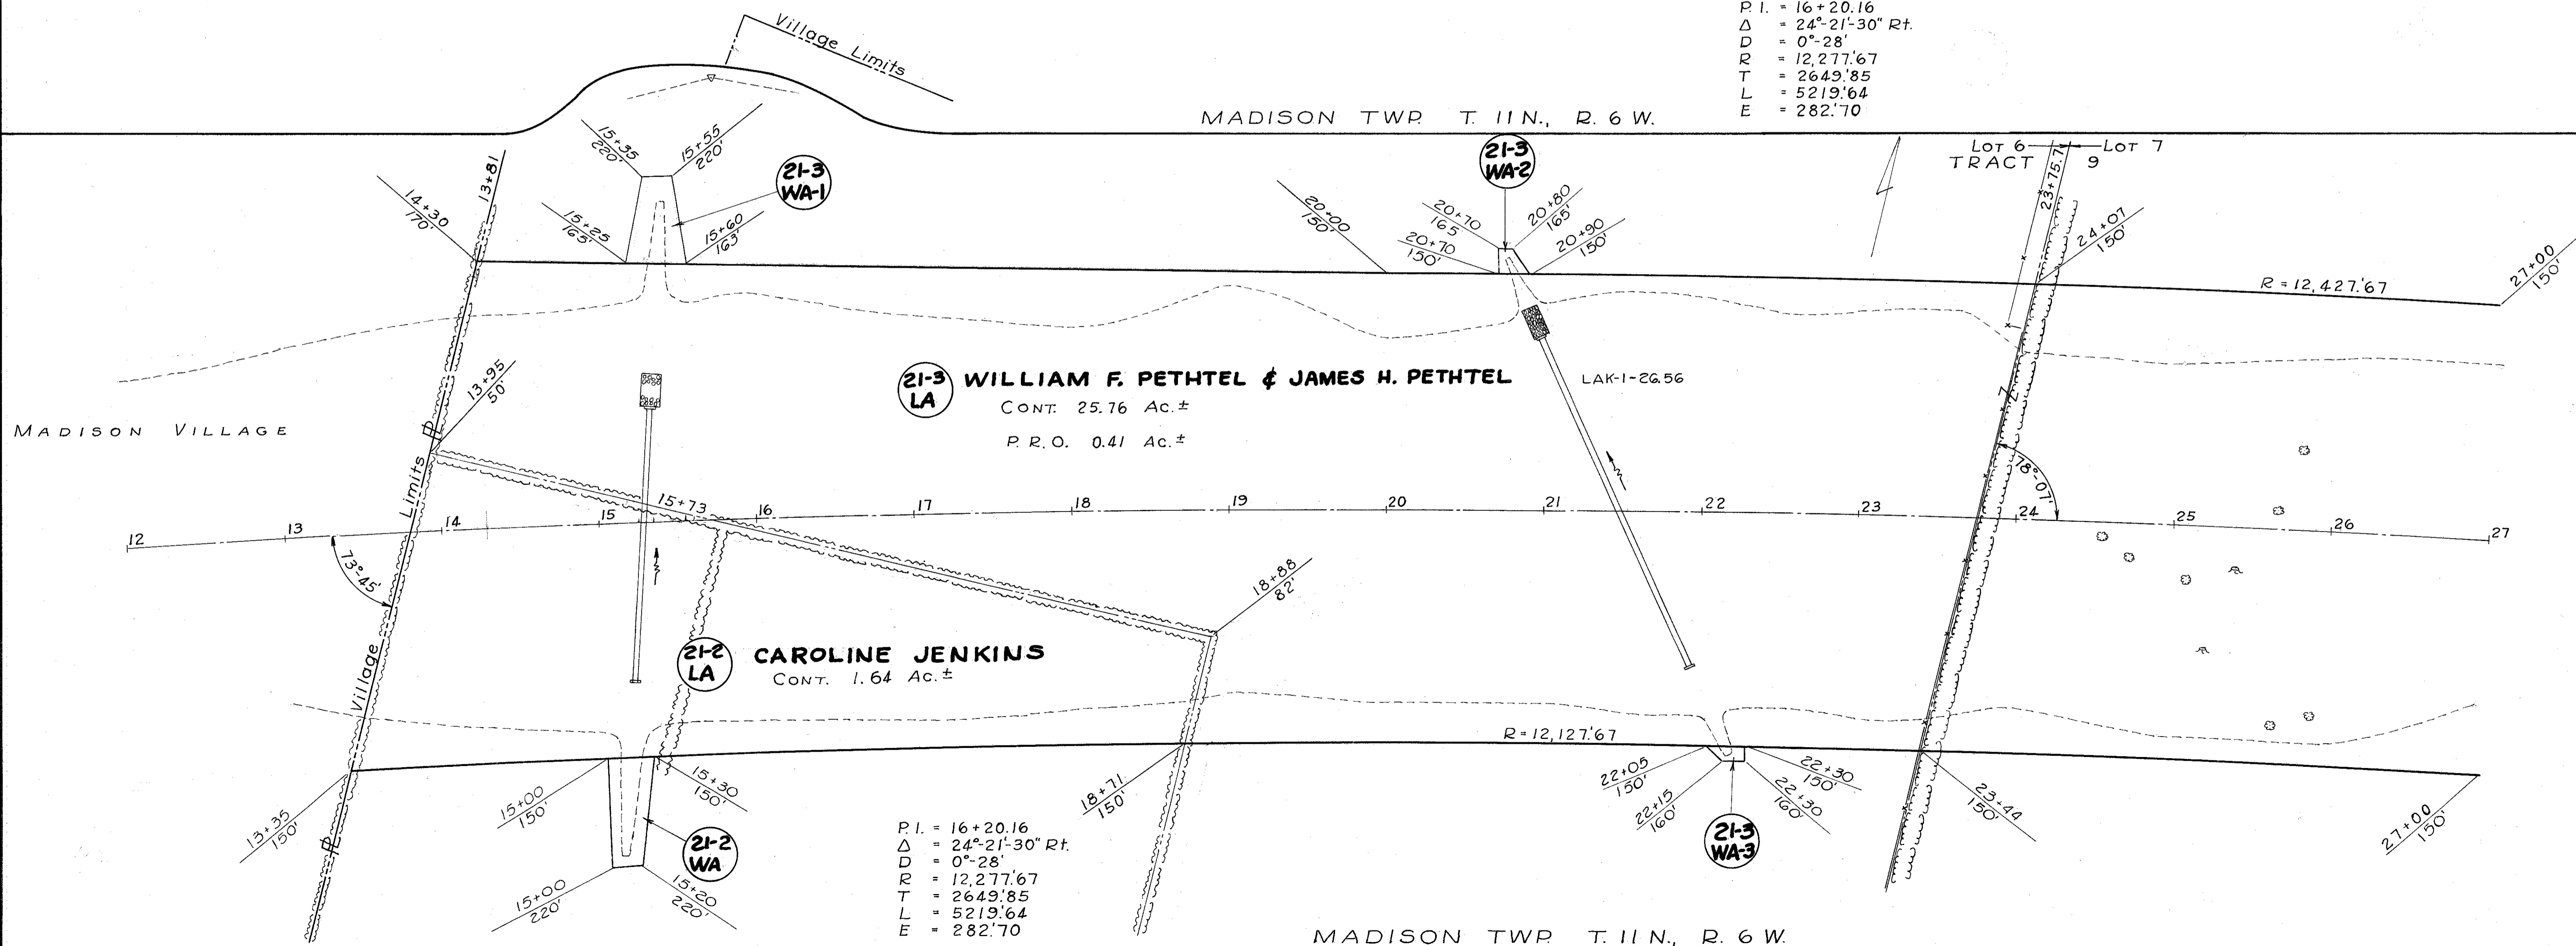

P.I. = 16+20.16
Δ = 24°-21'-30" Rt.
D = 0°-28'
R = 12,277.67
T = 2649.85
L = 5219.64
E = 282.70

MADISON TWP. T. 11 N., R. 6 W.

LAKE 13+81 - 27+00