


FED. RD. DIVISION	STATE	PROJECT
2	OHIO	I-1103(15)

LAK. 1 - 26.51
 ATB. 1 - 0.00
 R/W PLANS
 LIMITED ACCESS

163
176

3

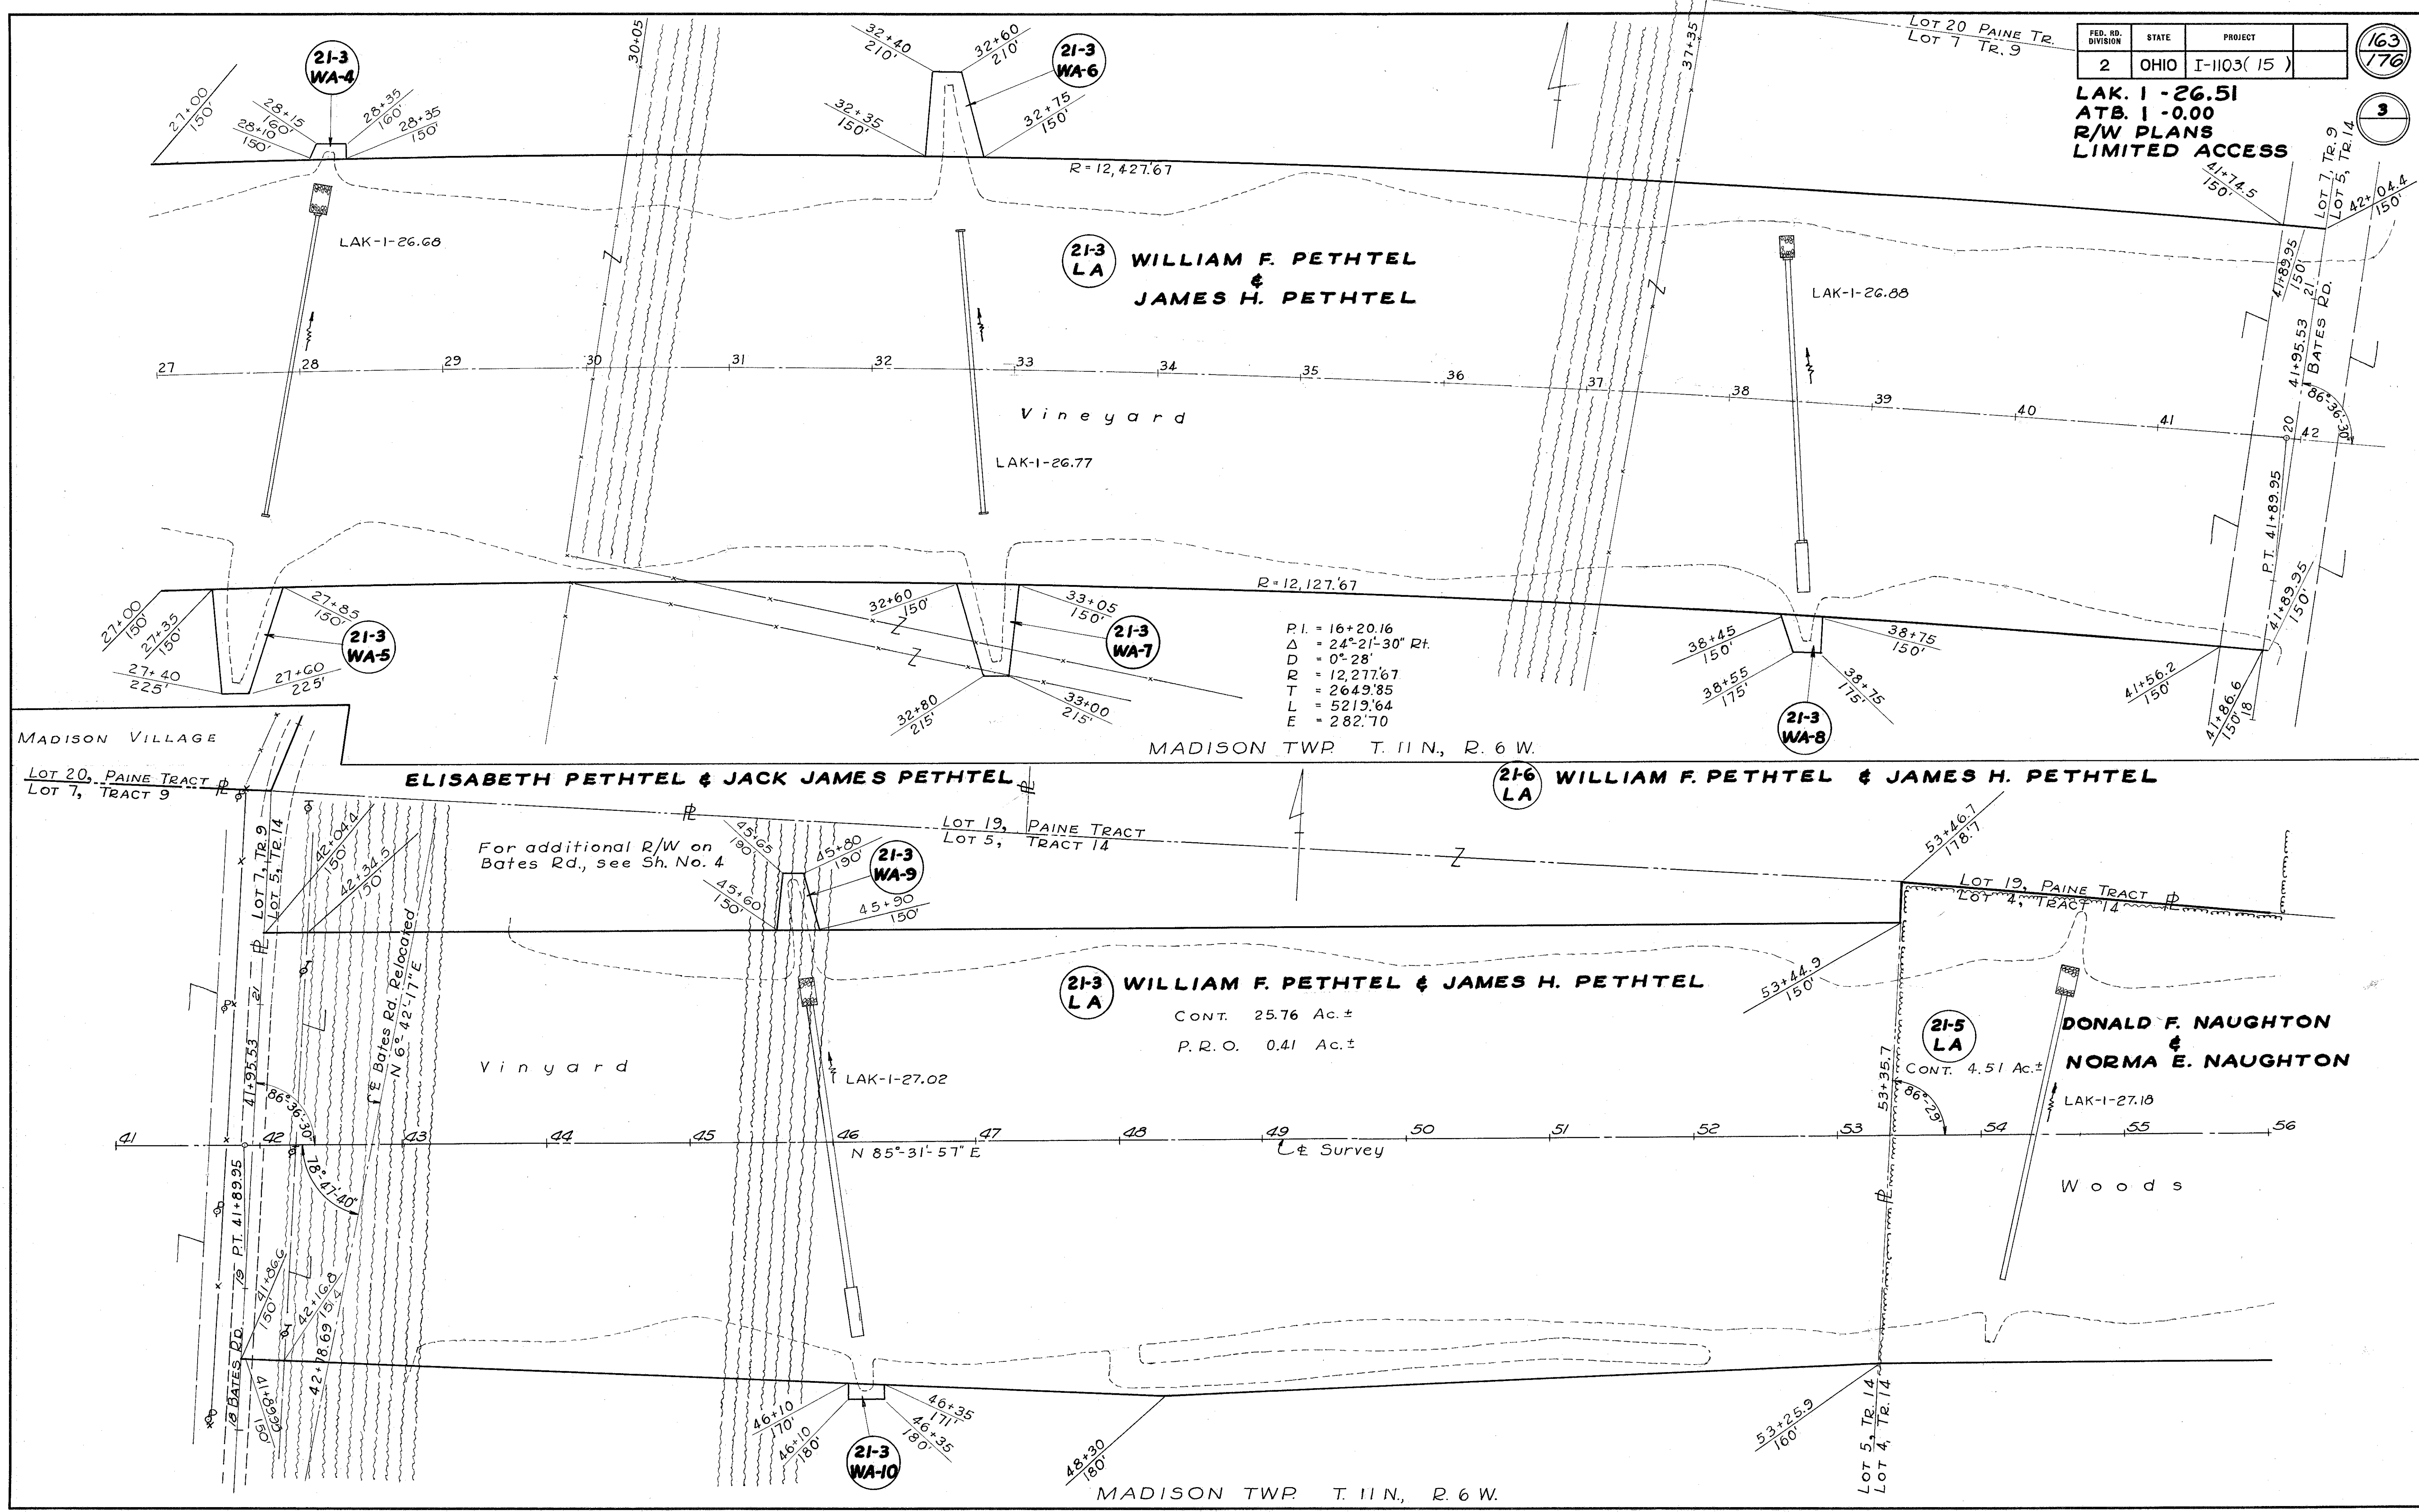

MADISON VILLAGE

LOT 20, PAINE TRACT
 LOT 7, TRACT 9

ELISABETH PETHTEL & JACK JAMES PETHTEL

MADISON TWP. T. 11 N., R. 6 W.

WILLIAM F. PETHTEL & JAMES H. PETHTEL

For additional R/W on
 Bates Rd., see Sh. No. 4

LOT 19, PAINE TRACT
 LOT 5, TRACT 14

WILLIAM F. PETHTEL & JAMES H. PETHTEL

CONT. 25.76 Ac. ±
 P.R.O. 0.41 Ac. ±

Vineyard

LAK-I-27.02

N 85°-31'-57" E
 C & Survey

WILLIAM F. PETHTEL & JAMES H. PETHTEL

CONT. 4.51 Ac. ±

DONALD F. NAUGHTON
 &
 NORMA E. NAUGHTON

LAK-I-27.18

Woods

MADISON TWP. T. 11 N., R. 6 W.

LOT 5, TR. 14
 LOT 4, TR. 14

LAKE 27+00 - 56+00