

WILLIAM F. PETHTEL & JAMES H. PETHTEL


PAINE TRACT

FED. RD. DIVISION	STATE	PROJECT
2	OHIO	I-1103(15)


165  
176

LAK. 1-26.51  
ATB. 1-0.00  
R/W PLANS  
LIMITED ACCESS

5

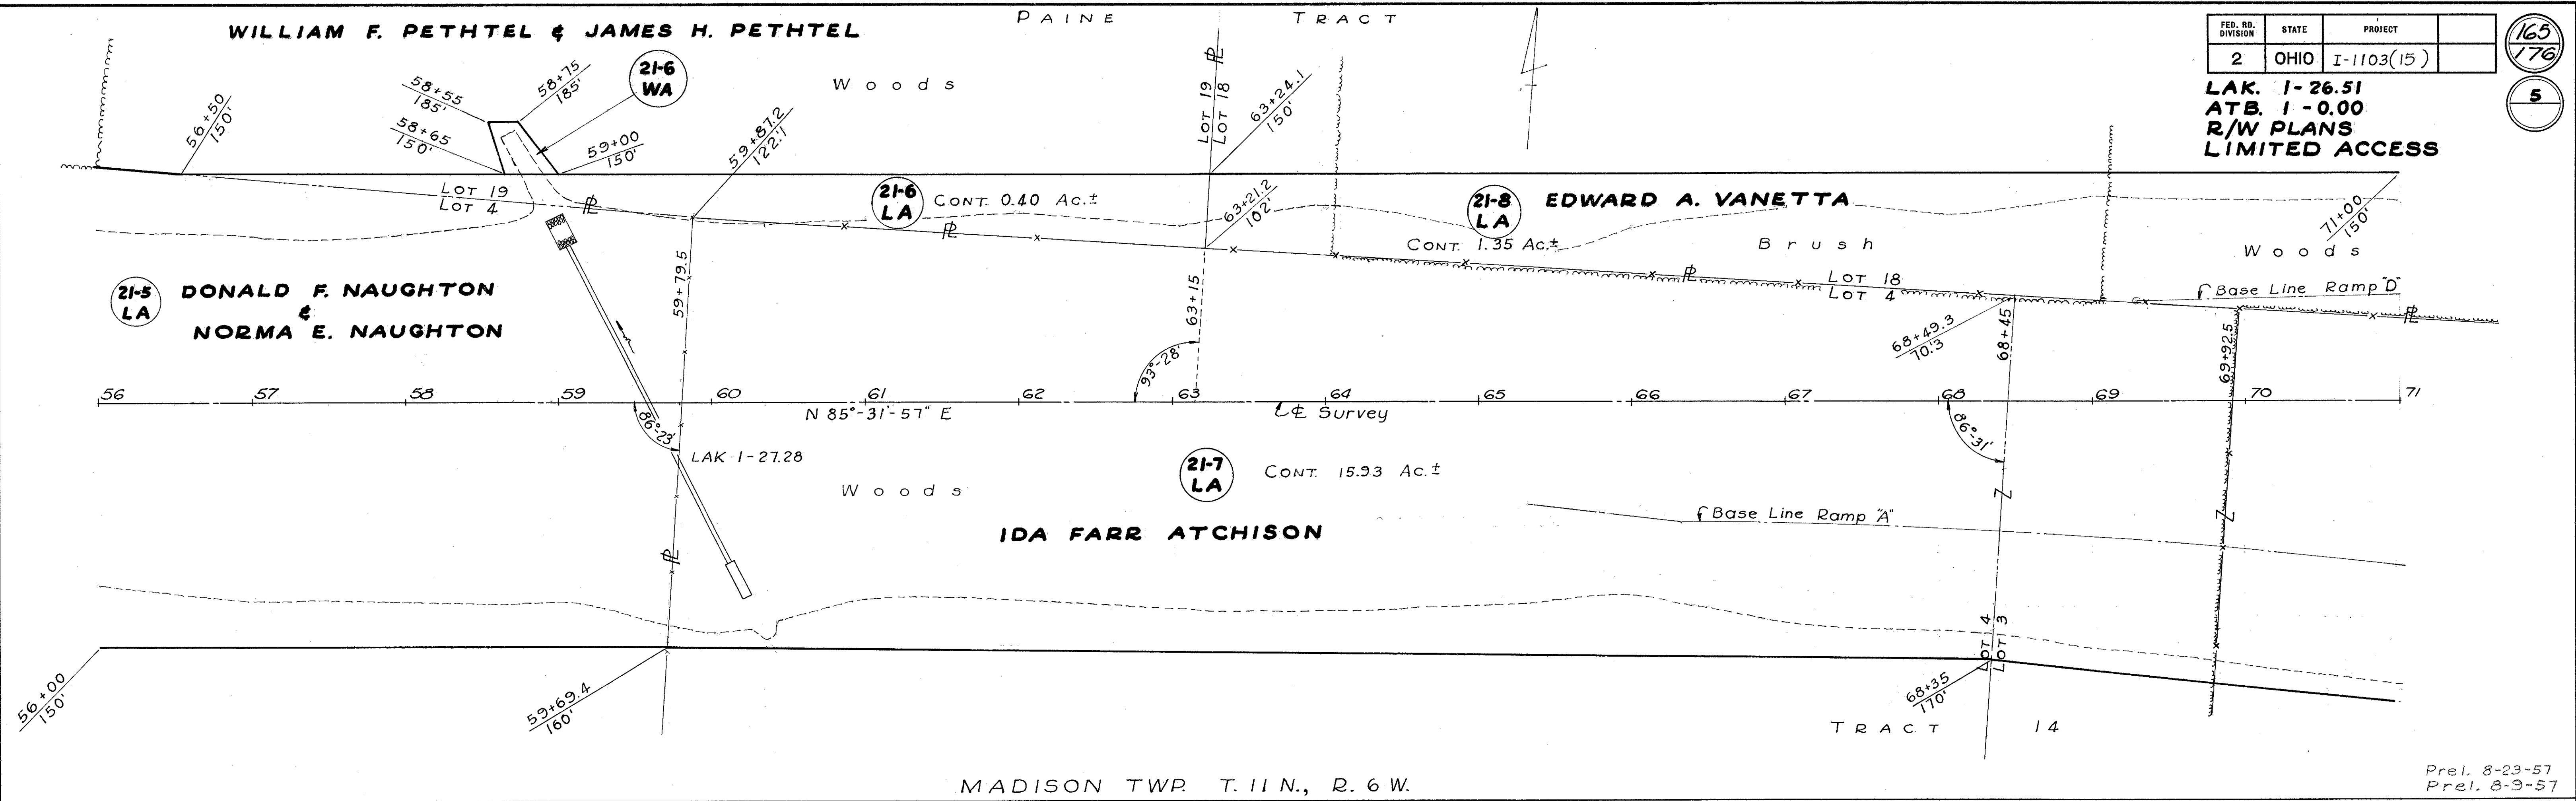

Prel. 8-23-57  
Prel. 8-9-57

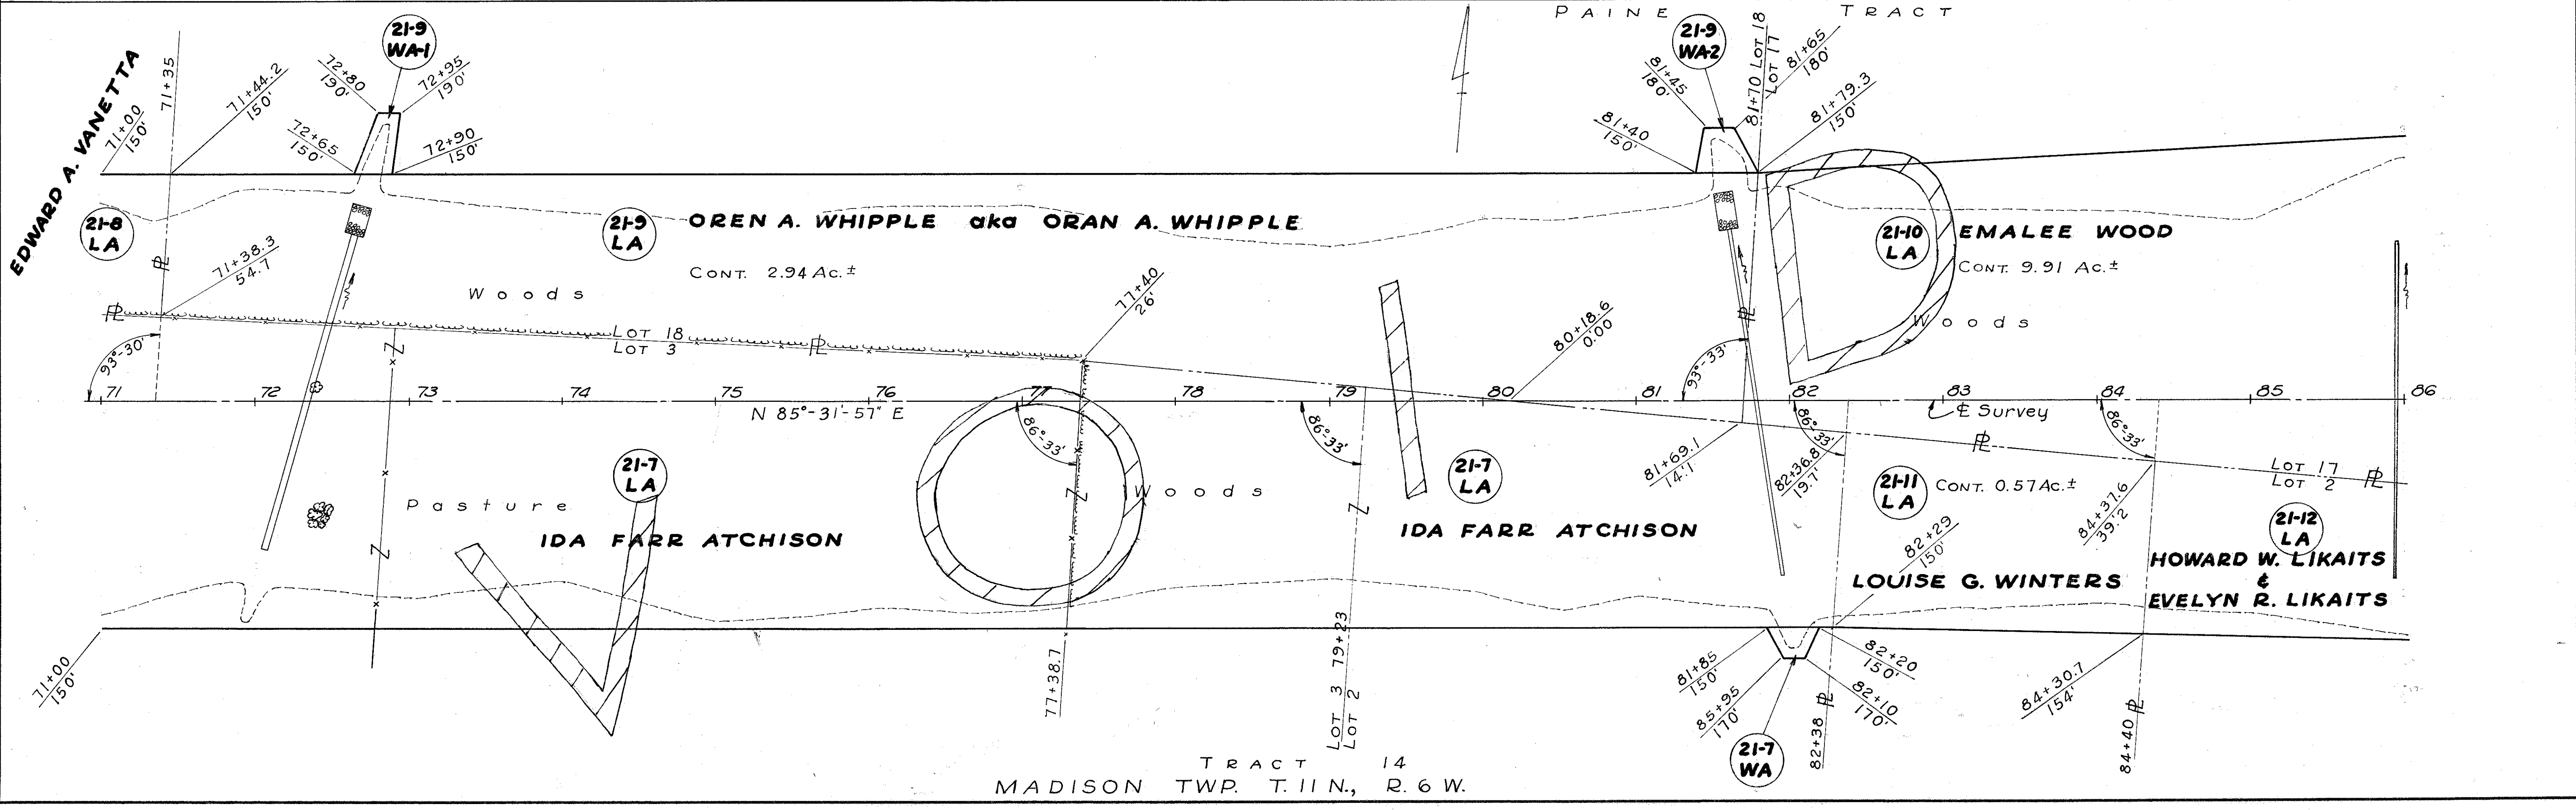

LAKE 56+00 - 71+00