


FED. RD. DIVISION	STATE	PROJECT
2	OHIO	I-1103(15)

166  
176

5A

LAK 1-26.51  
ATB 1-0.00  
R/W PLANS  
LIMITED ACCESS

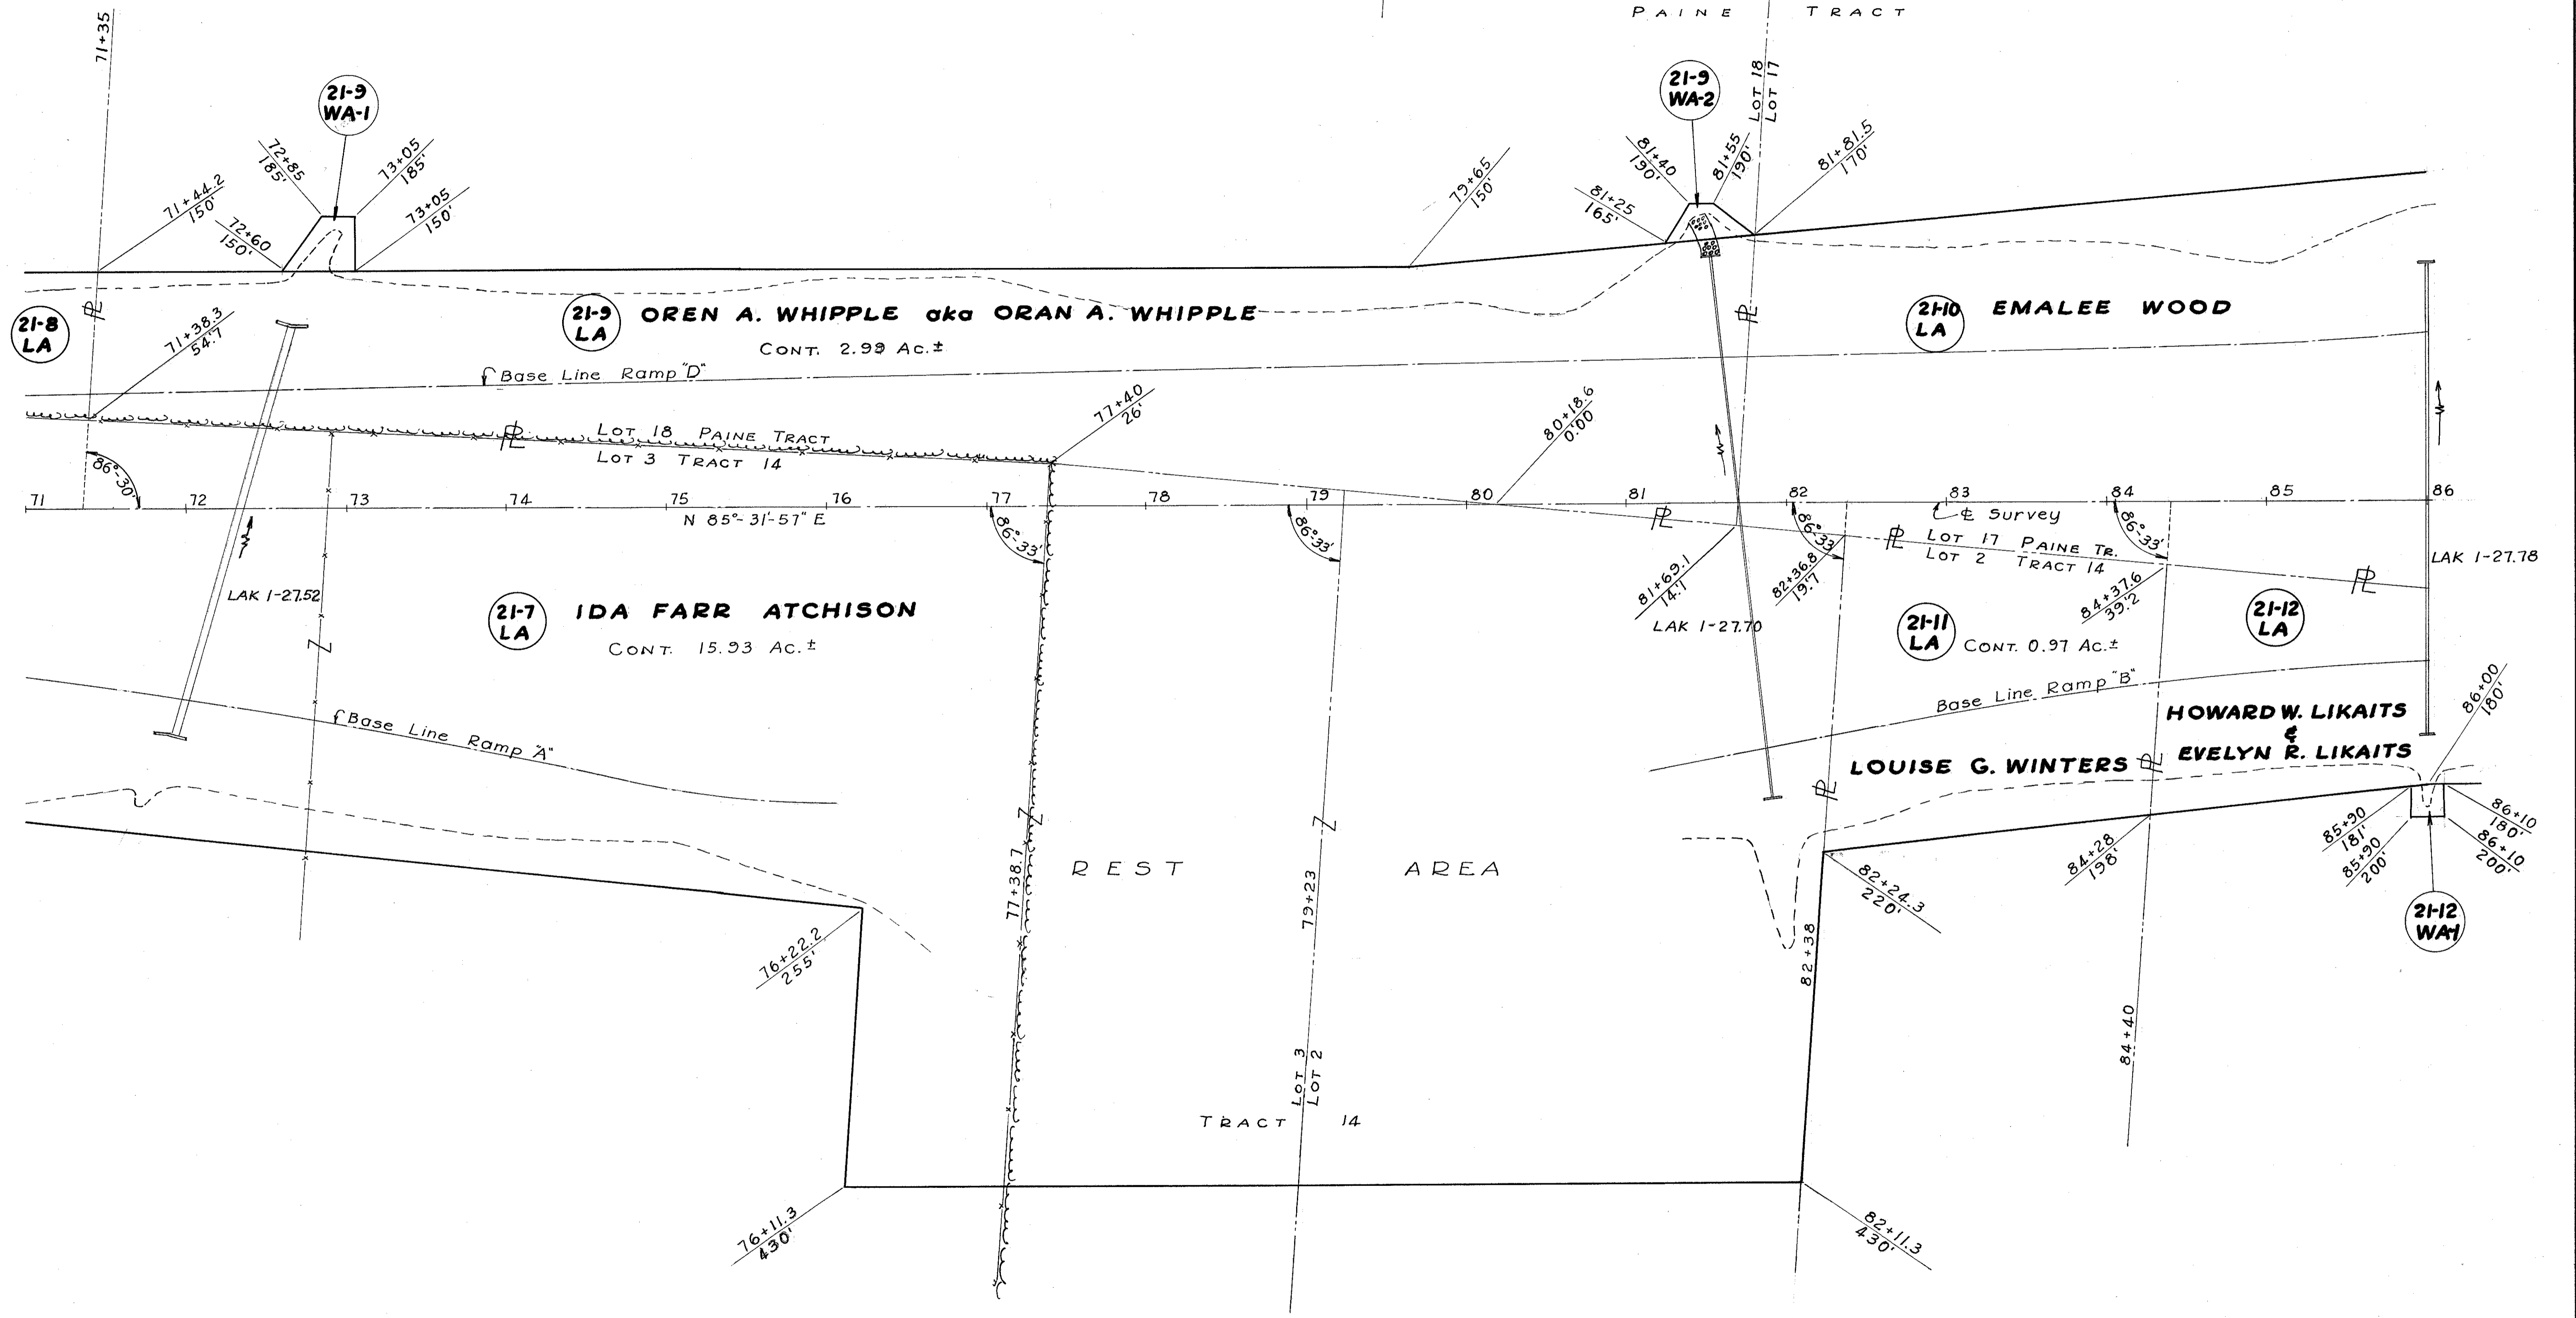

MADISON TWP. T. 11 N., R. 6 W.

LAK 71+00-86+00