


FED. RD. DIVISION	STATE	PROJECT
2	OHIO	I-1103(15)

167  
176

5B

LAK. 1-26.51  
 ATB. 1-0.00  
 R/W PLANS  
 LIMITED ACCESS

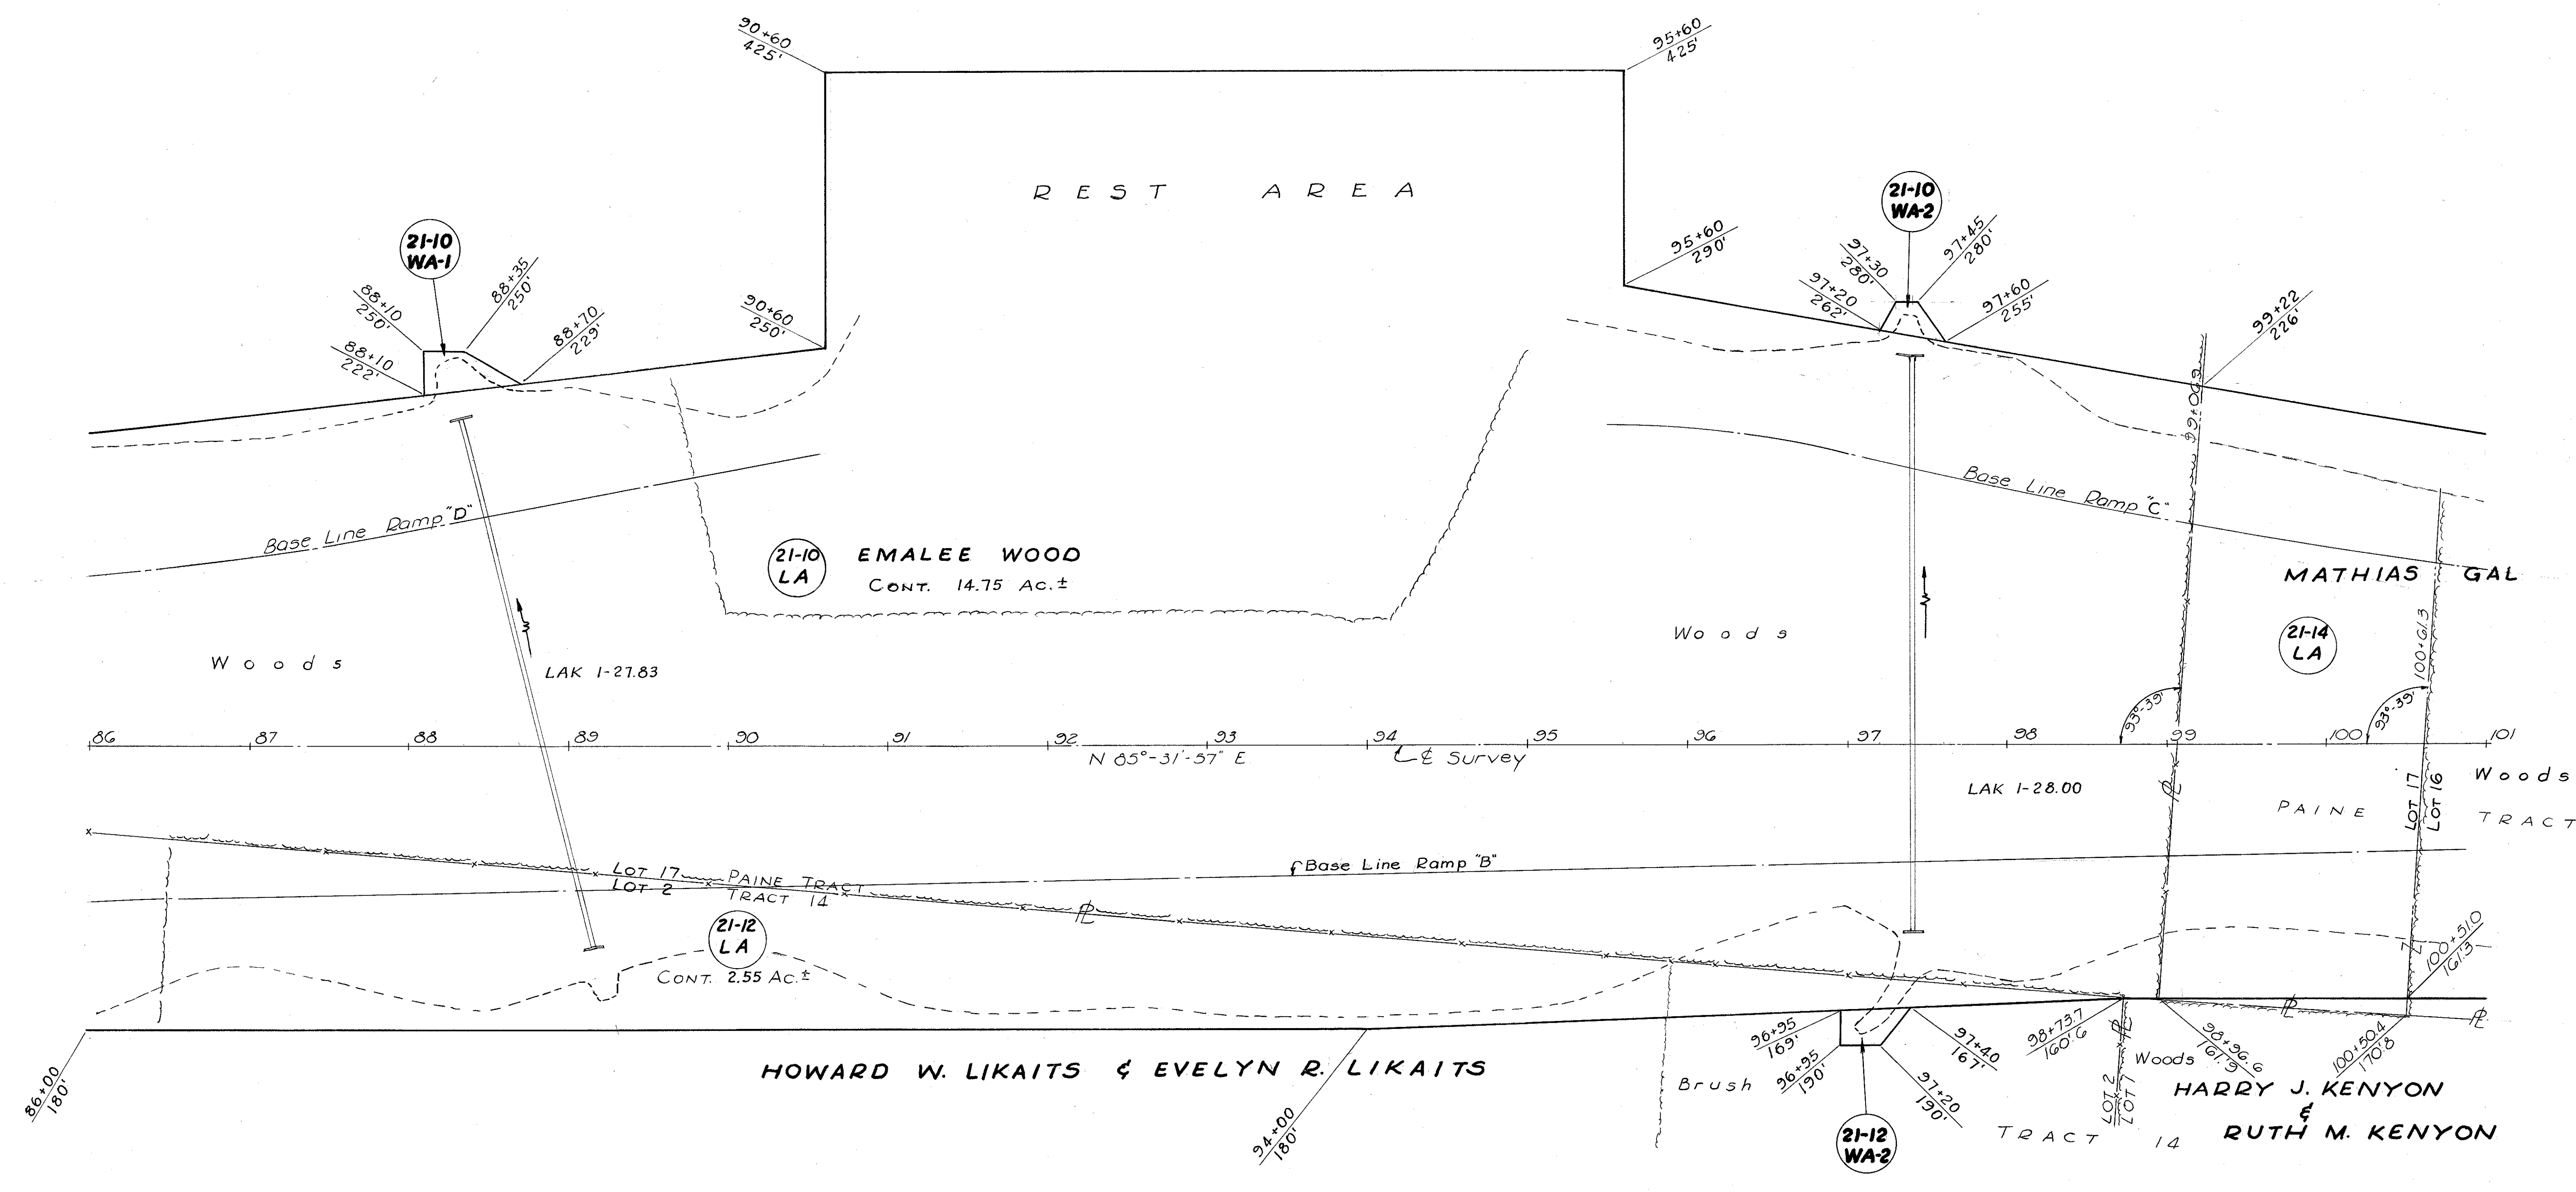

MADISON TWP. T. 11 N., R. 6 W.

LAKE 86+00-101+00