


FED. RD. DIVISION	STATE	PROJECT
2	OHIO	I-1103(15)

168  
176


6

LAK. 1 - 26.51  
ATB. 1 - 0.00  
R/W PLANS  
LIMITED ACCESS

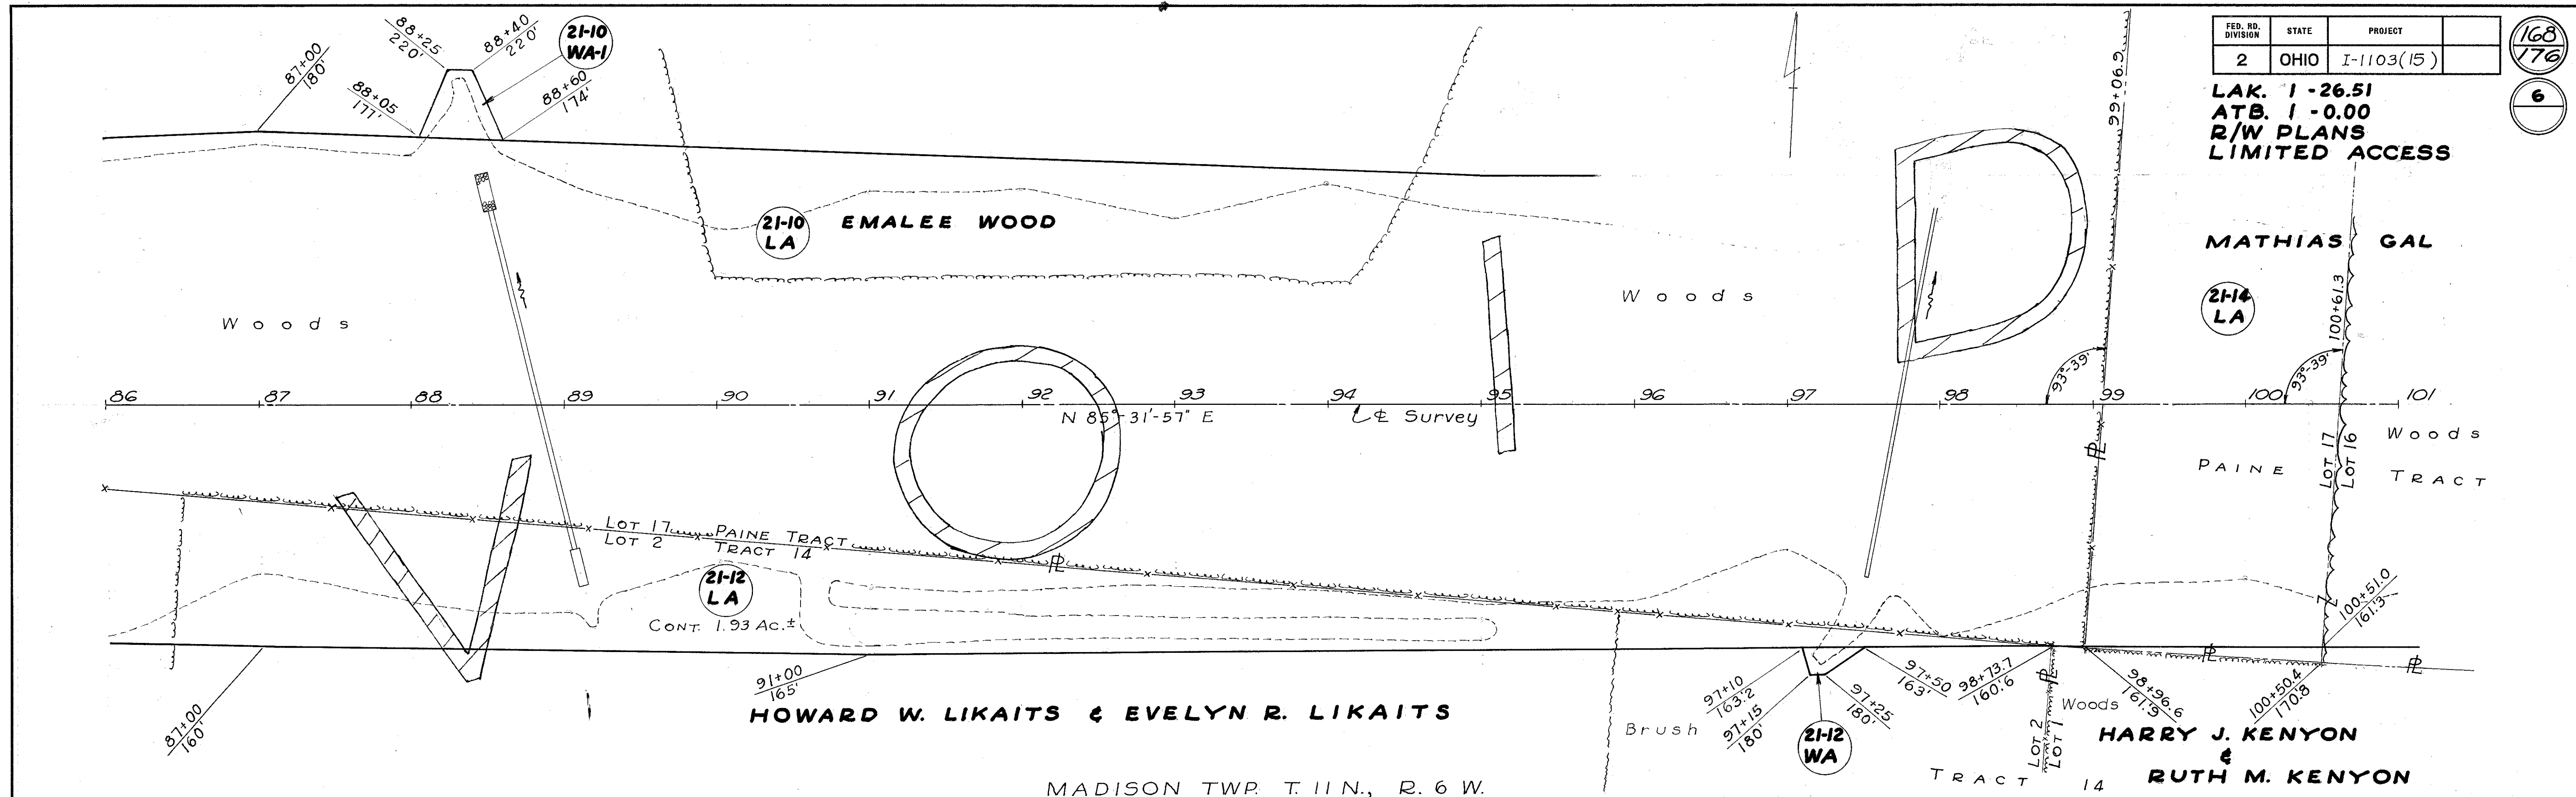

MADISON TWP. T. 11 N., R. 6 W.

P.I. = 5+00.08 (119+07.39 Back = 0+44.61 Ahead)  
 $\Delta = 16^{\circ}37'53''$  Lt.  
 $D = 0^{\circ}28'$   
 $R = 12,277.67$   
 $T = 1794.52$   
 $L = 3563.86$   
 $E = 130.45$

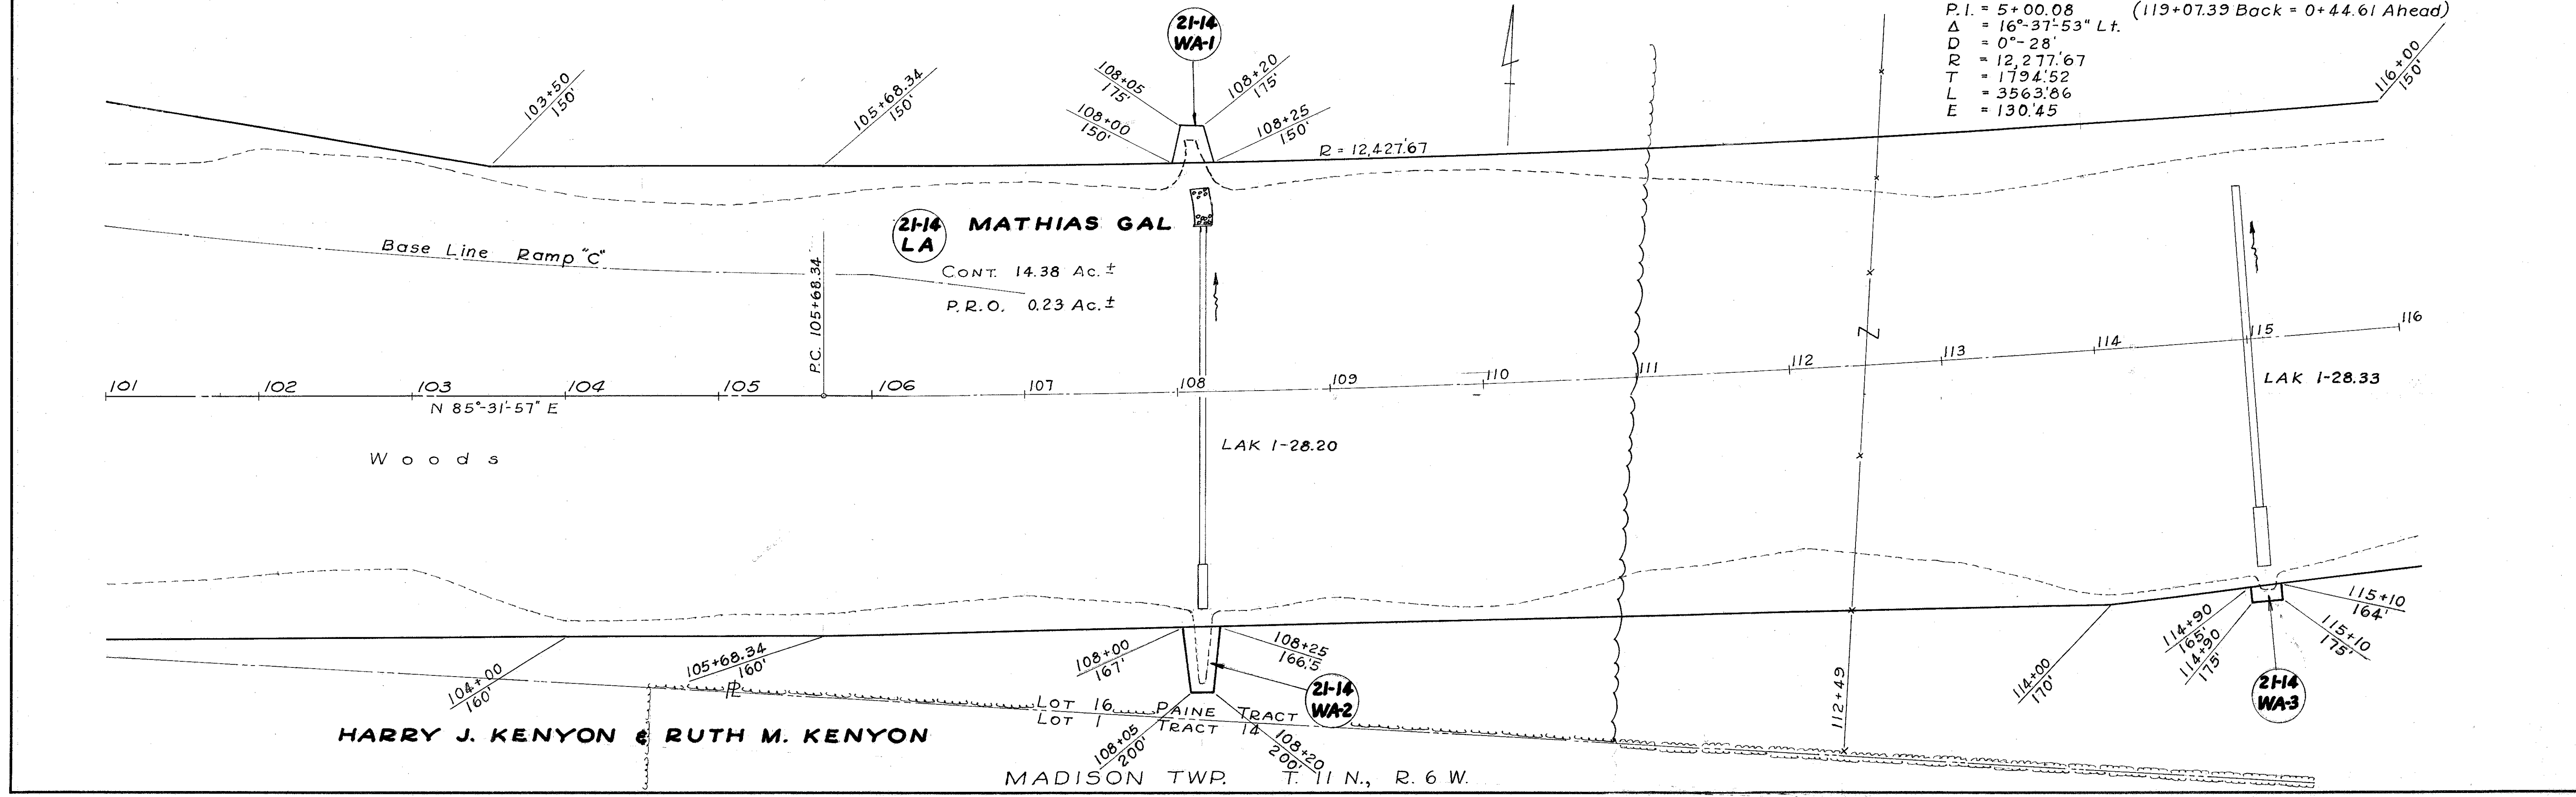

MADISON TWP. T. 11 N., R. 6 W.

LAKE 86+00 - 116+00