
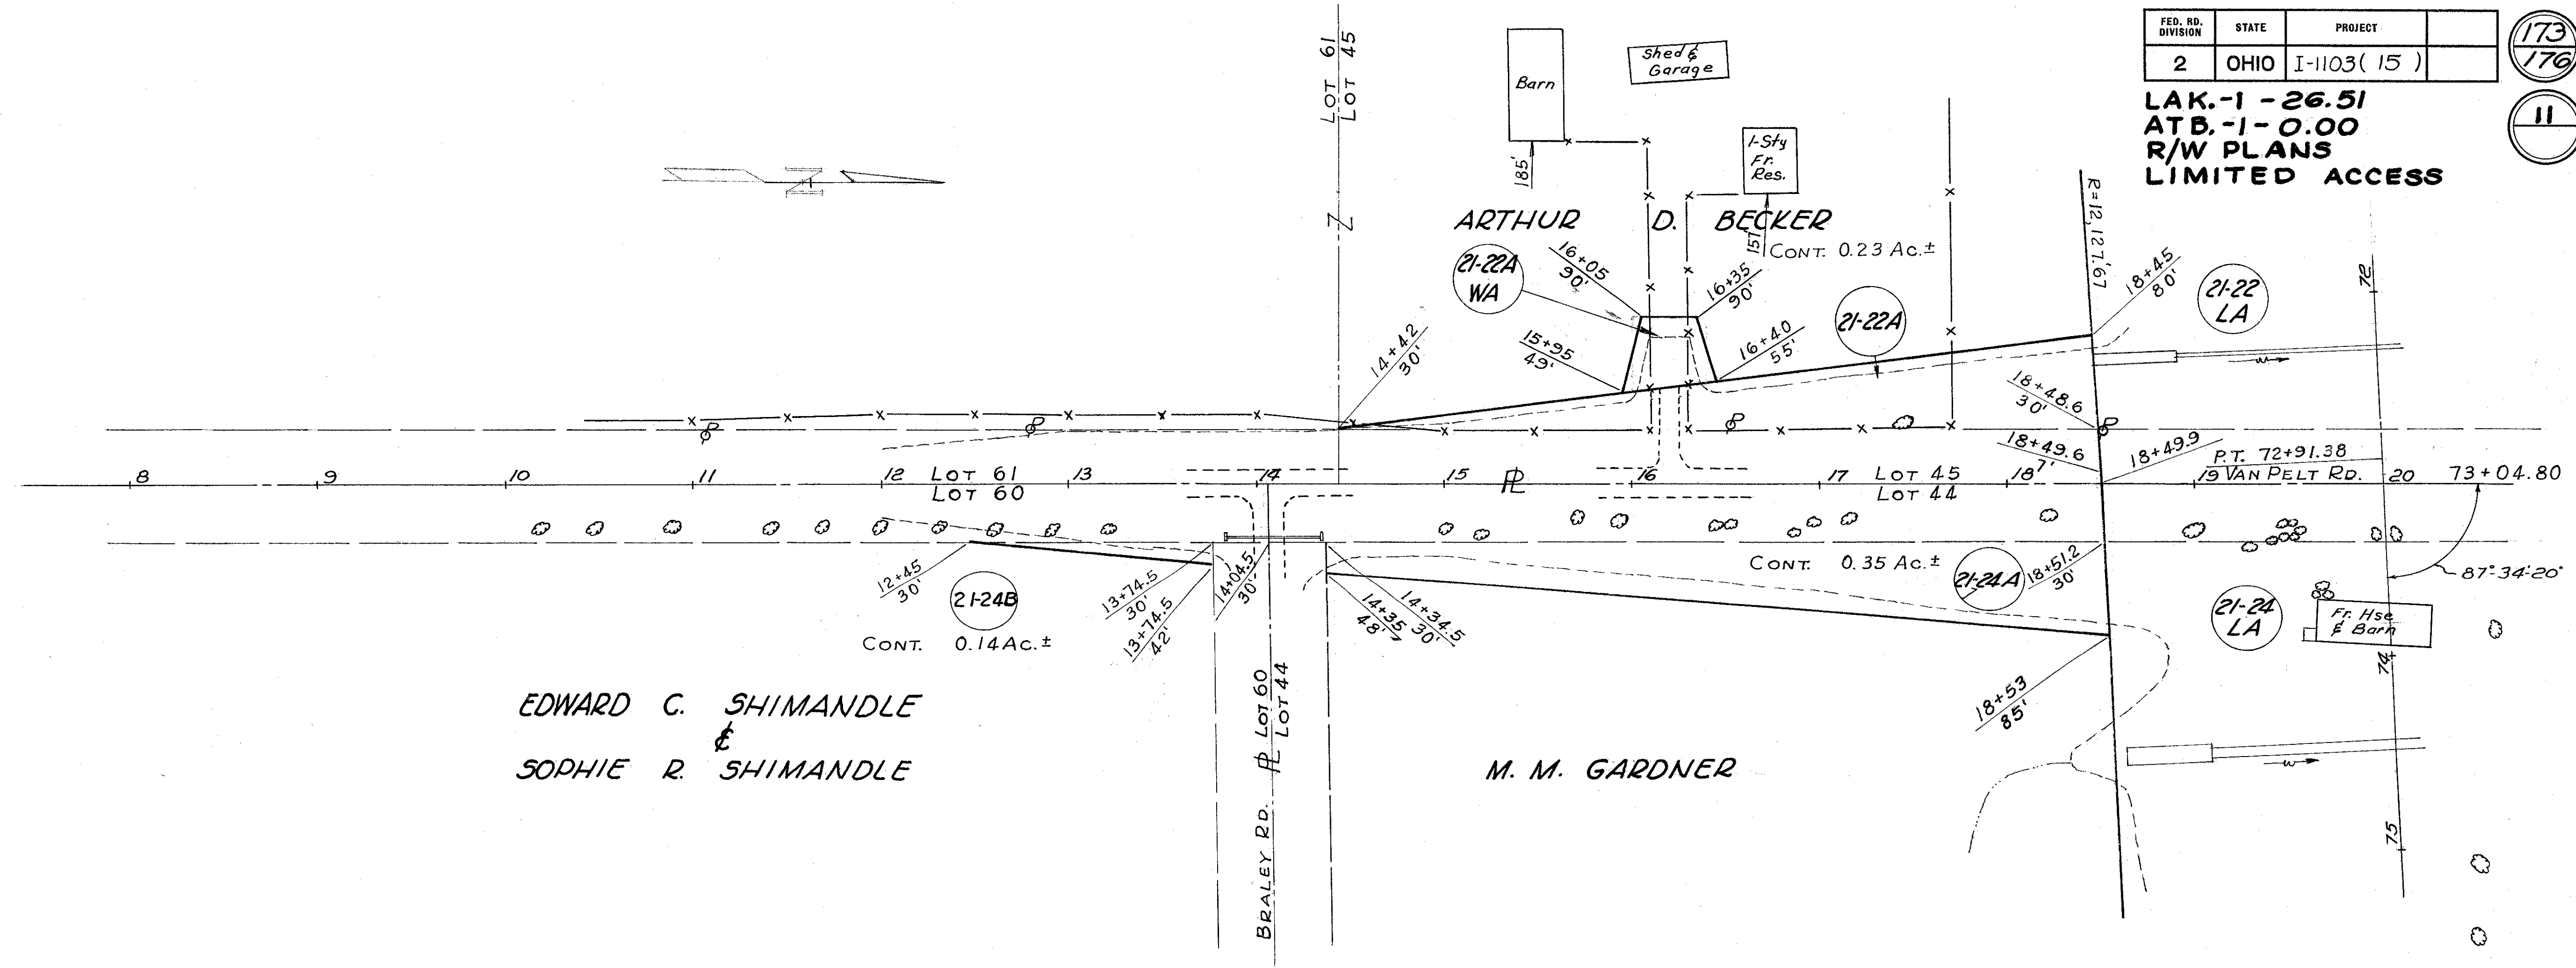


FED. RD. DIVISION	STATE	PROJECT
2	OHIO	I-1103(15)

173
176
11


LAK.-1 - 26.51
ATB.-1 - 0.00
R/W PLANS
LIMITED ACCESS

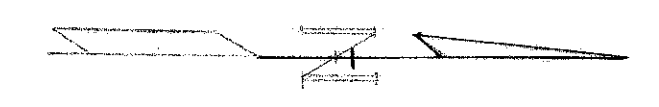

EDWARD C. SHIMANDLE
&
SOPHIE R. SHIMANDLE

M. M. GARDNER

ALBERT E. VERNICK

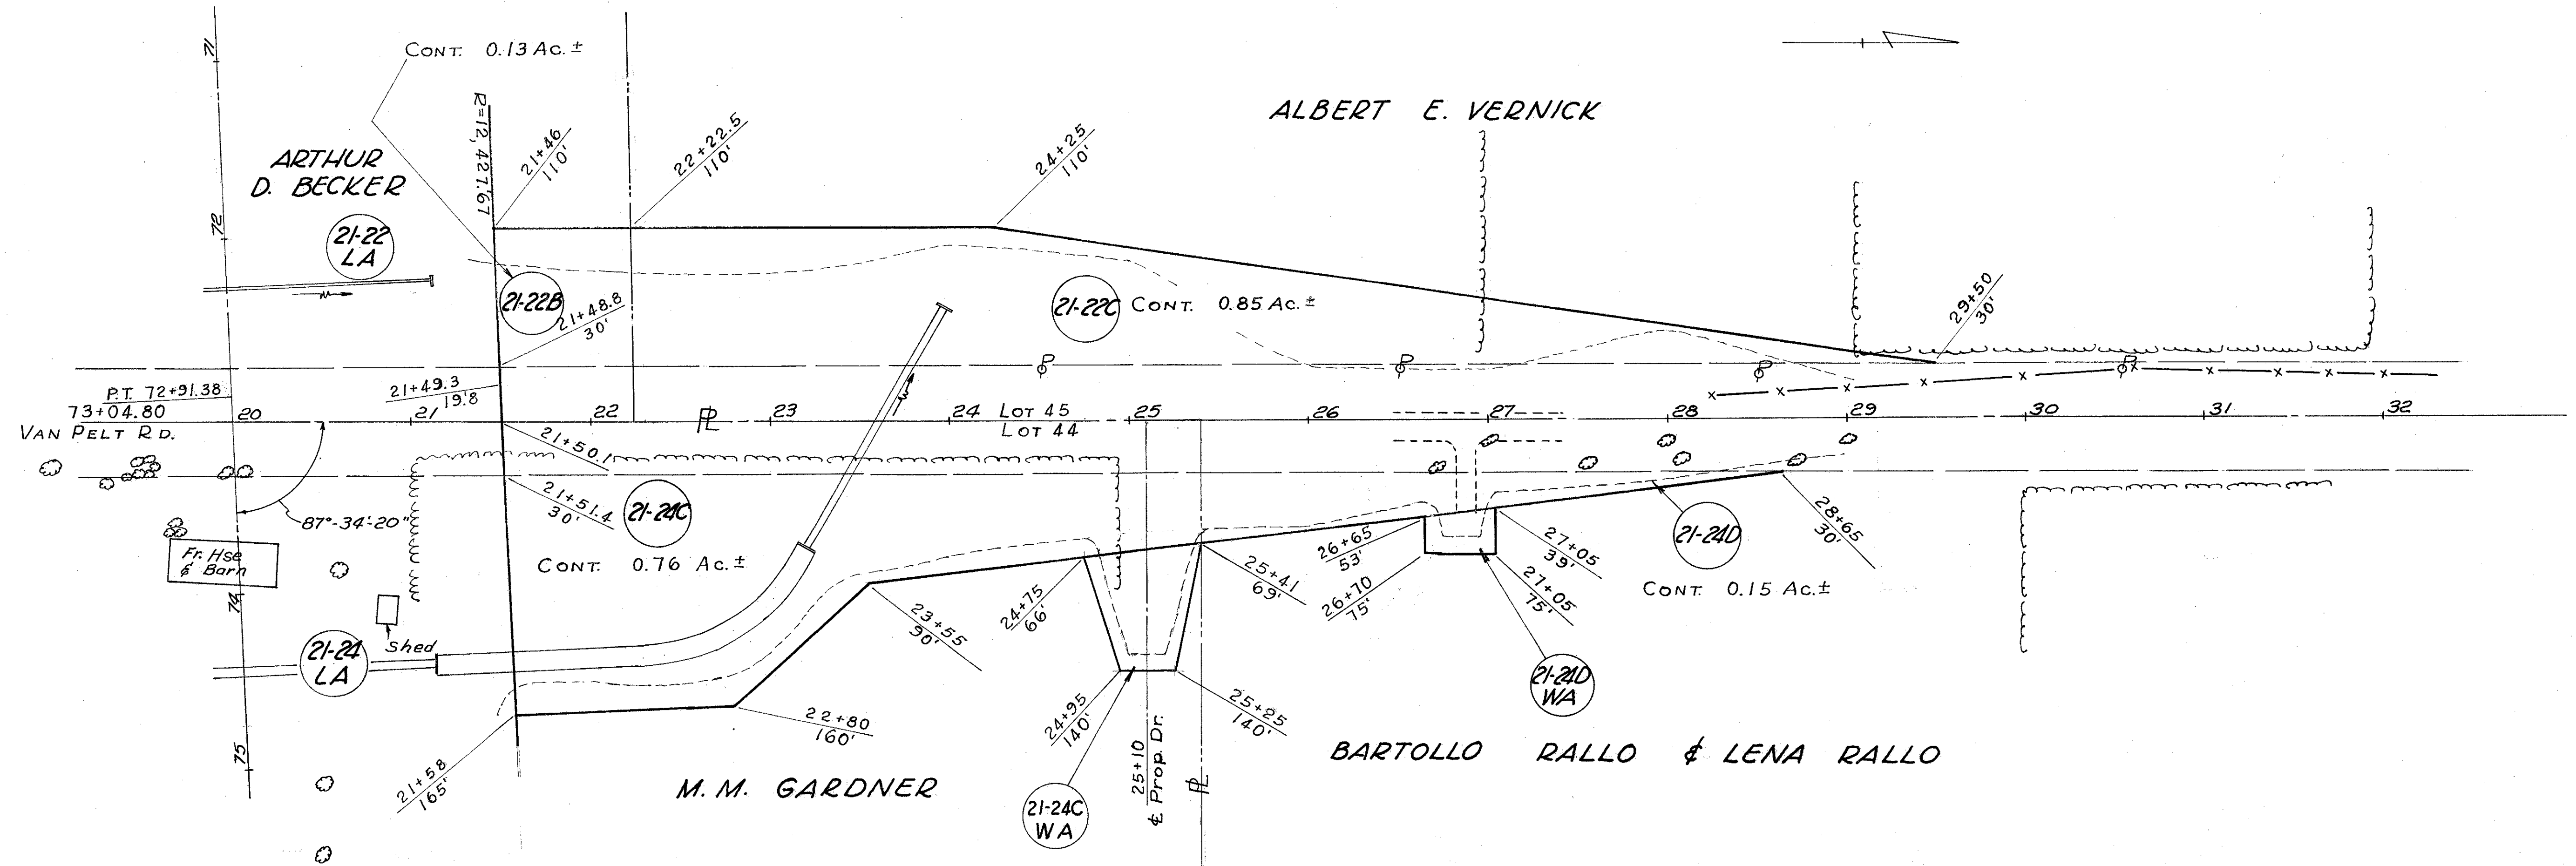

ARTHUR
D. BECKER

M. M. GARDNER

BARTOLLO RALLO & LENA RALLO