
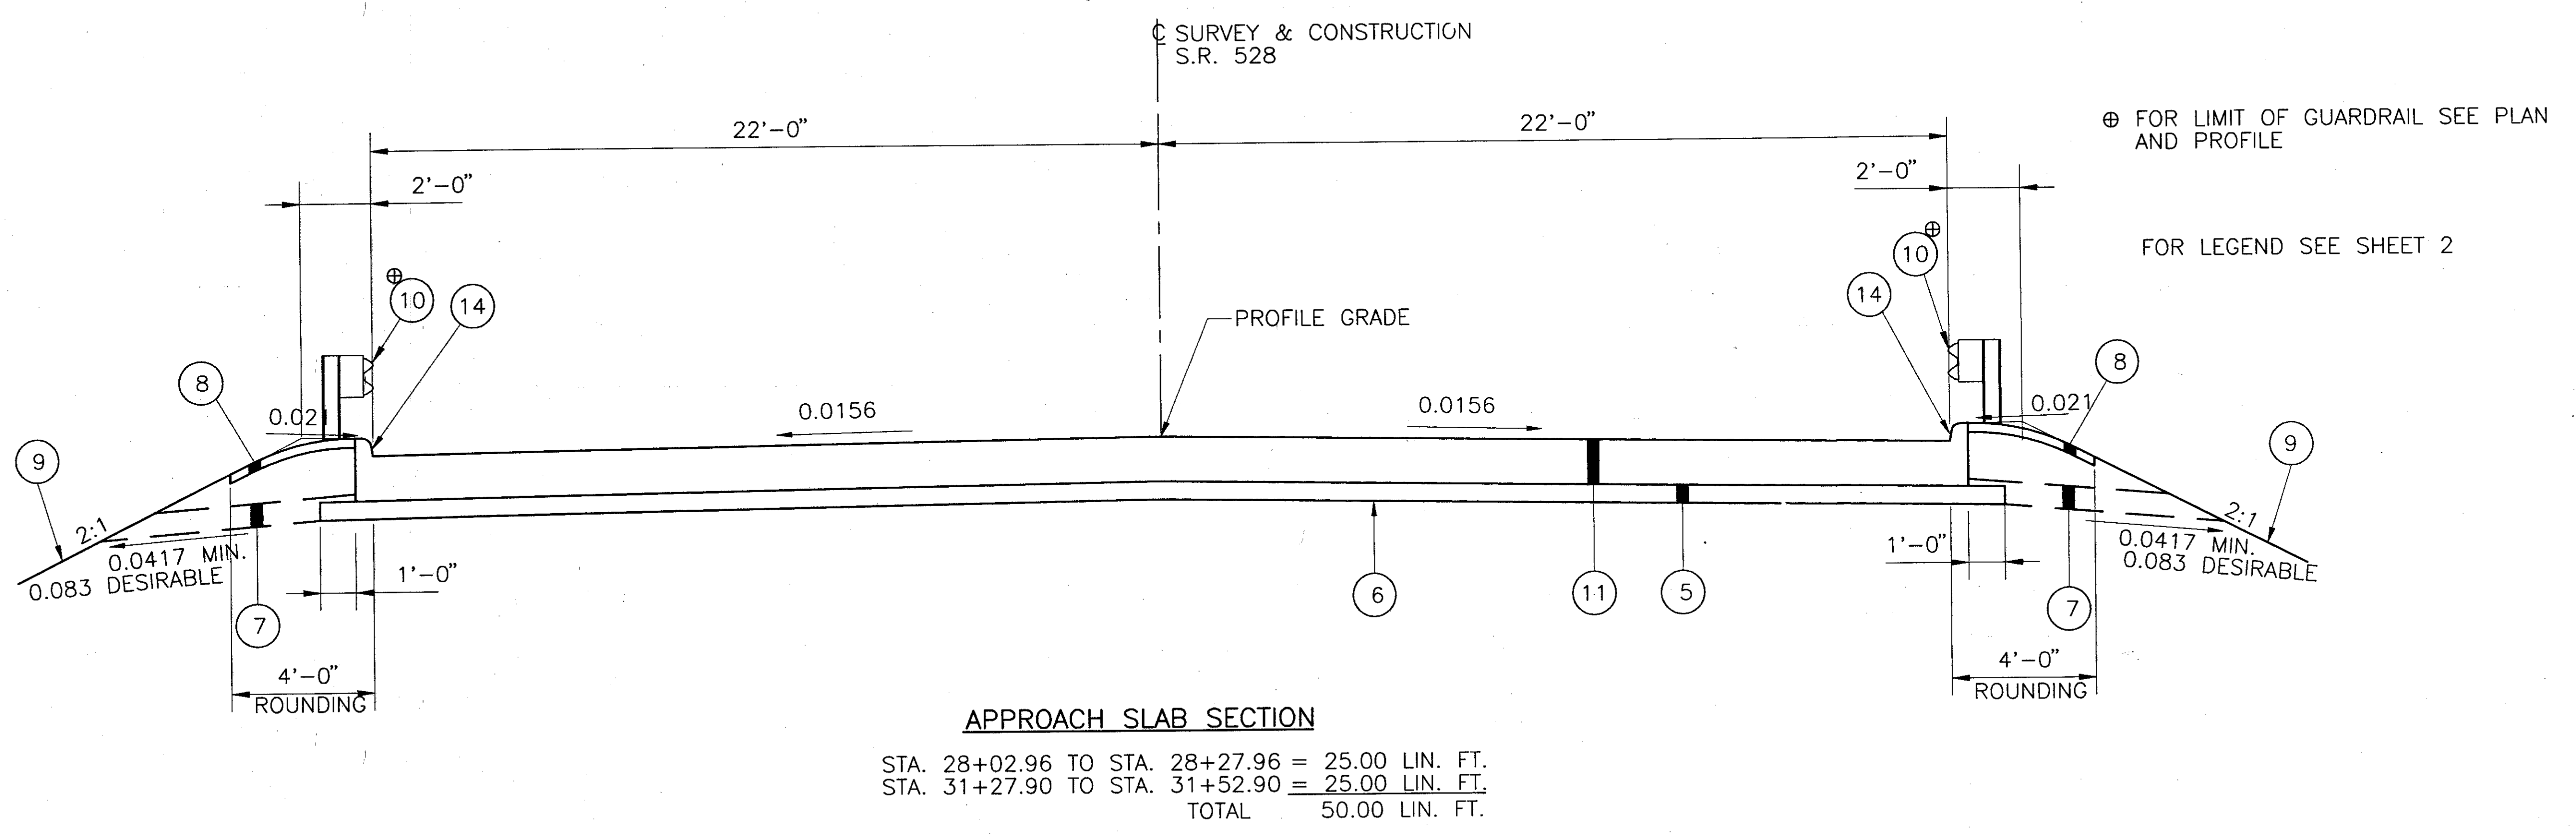


TYPICAL SECTIONS TYPE 448 ON 301

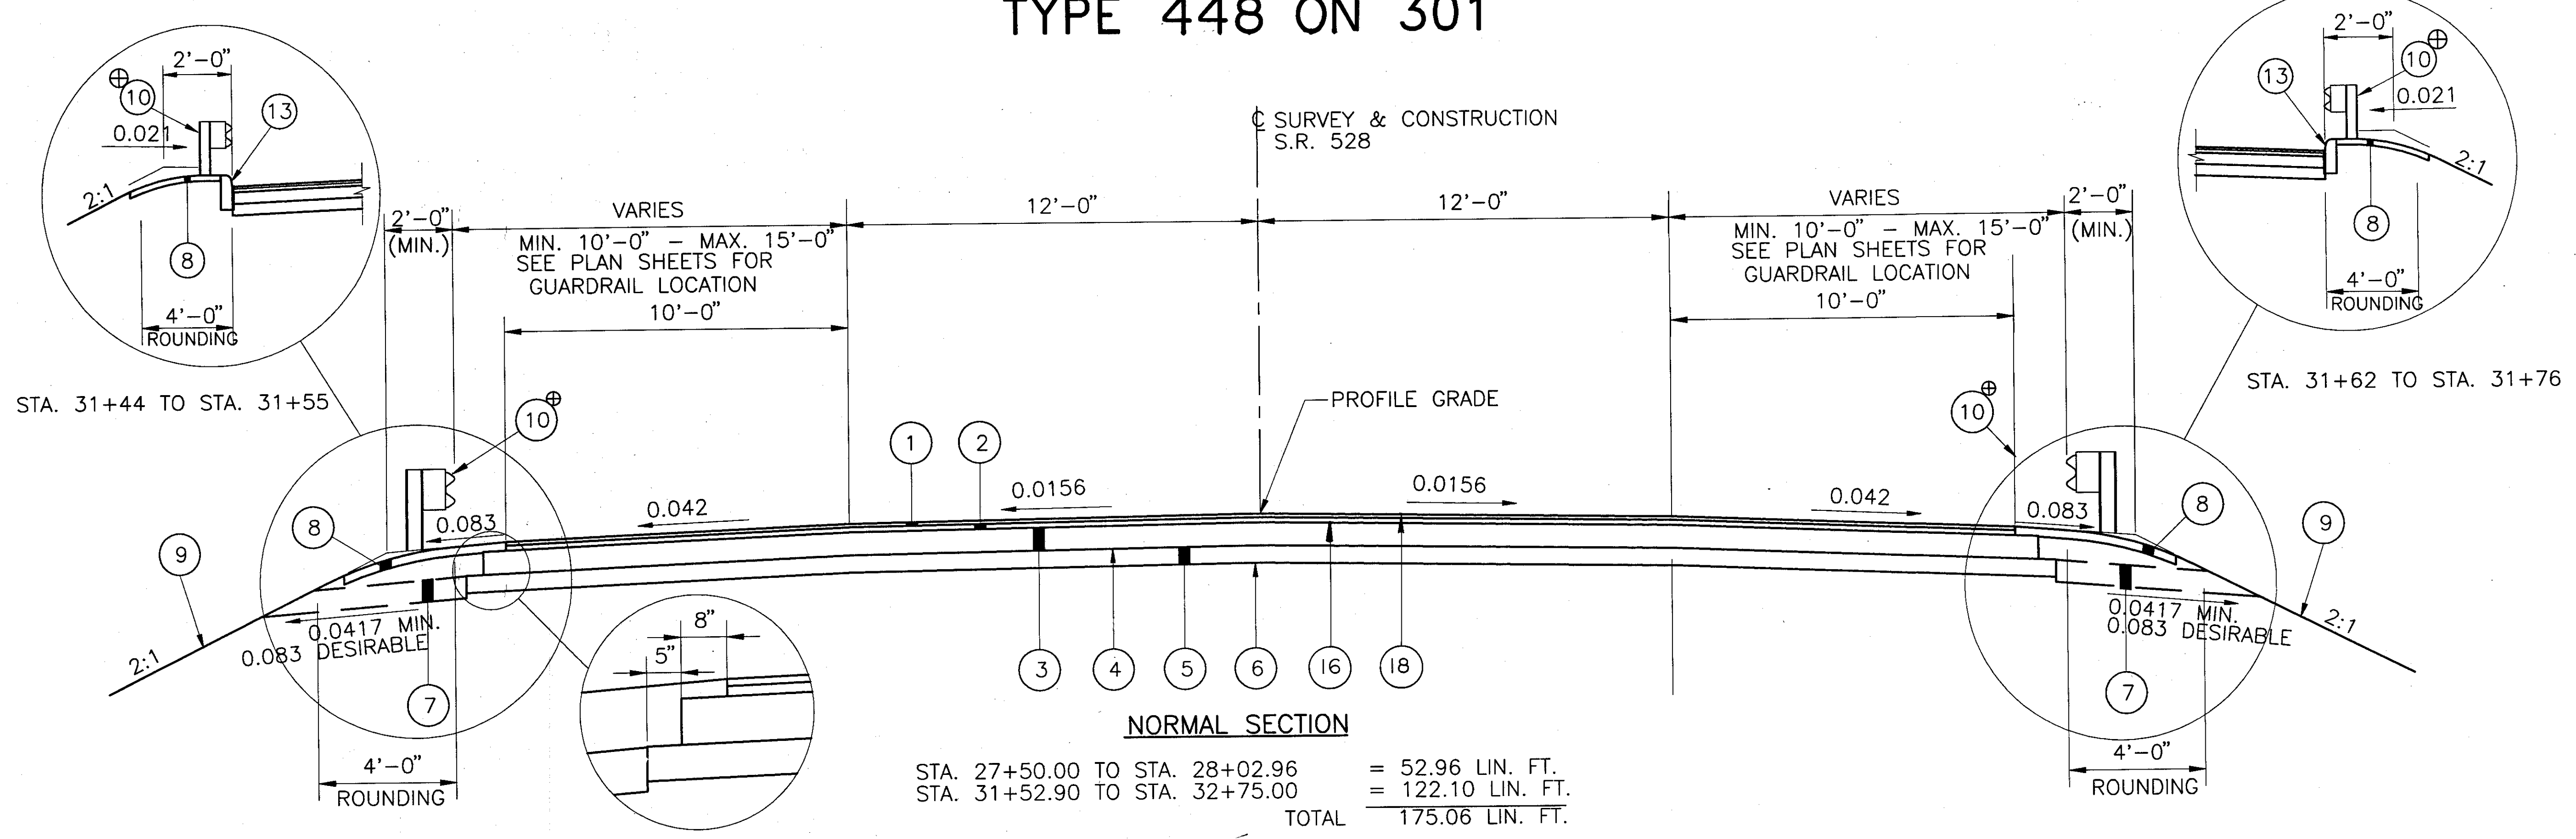

File No. K-431/0007/0290/STRUCT/12035618
 Plan Scale 1/32"
 Drawn By/Date: Pg / 04-12-86 (16:35)

TYPICAL SECTIONS

LAK-90-26.87