


CALCULATED
APG
CHECKED
GA

MAINTENANCE OF TRAFFIC
I-90 PLAN


LAK-90-26.87

REMOVE AND REERECT
GUARDRAIL AS DIRECTED
BY ENGINEER, SEE GENERAL
NOTES, SHEET 4, FOR PAY
ITEMS AND QUANTITIES

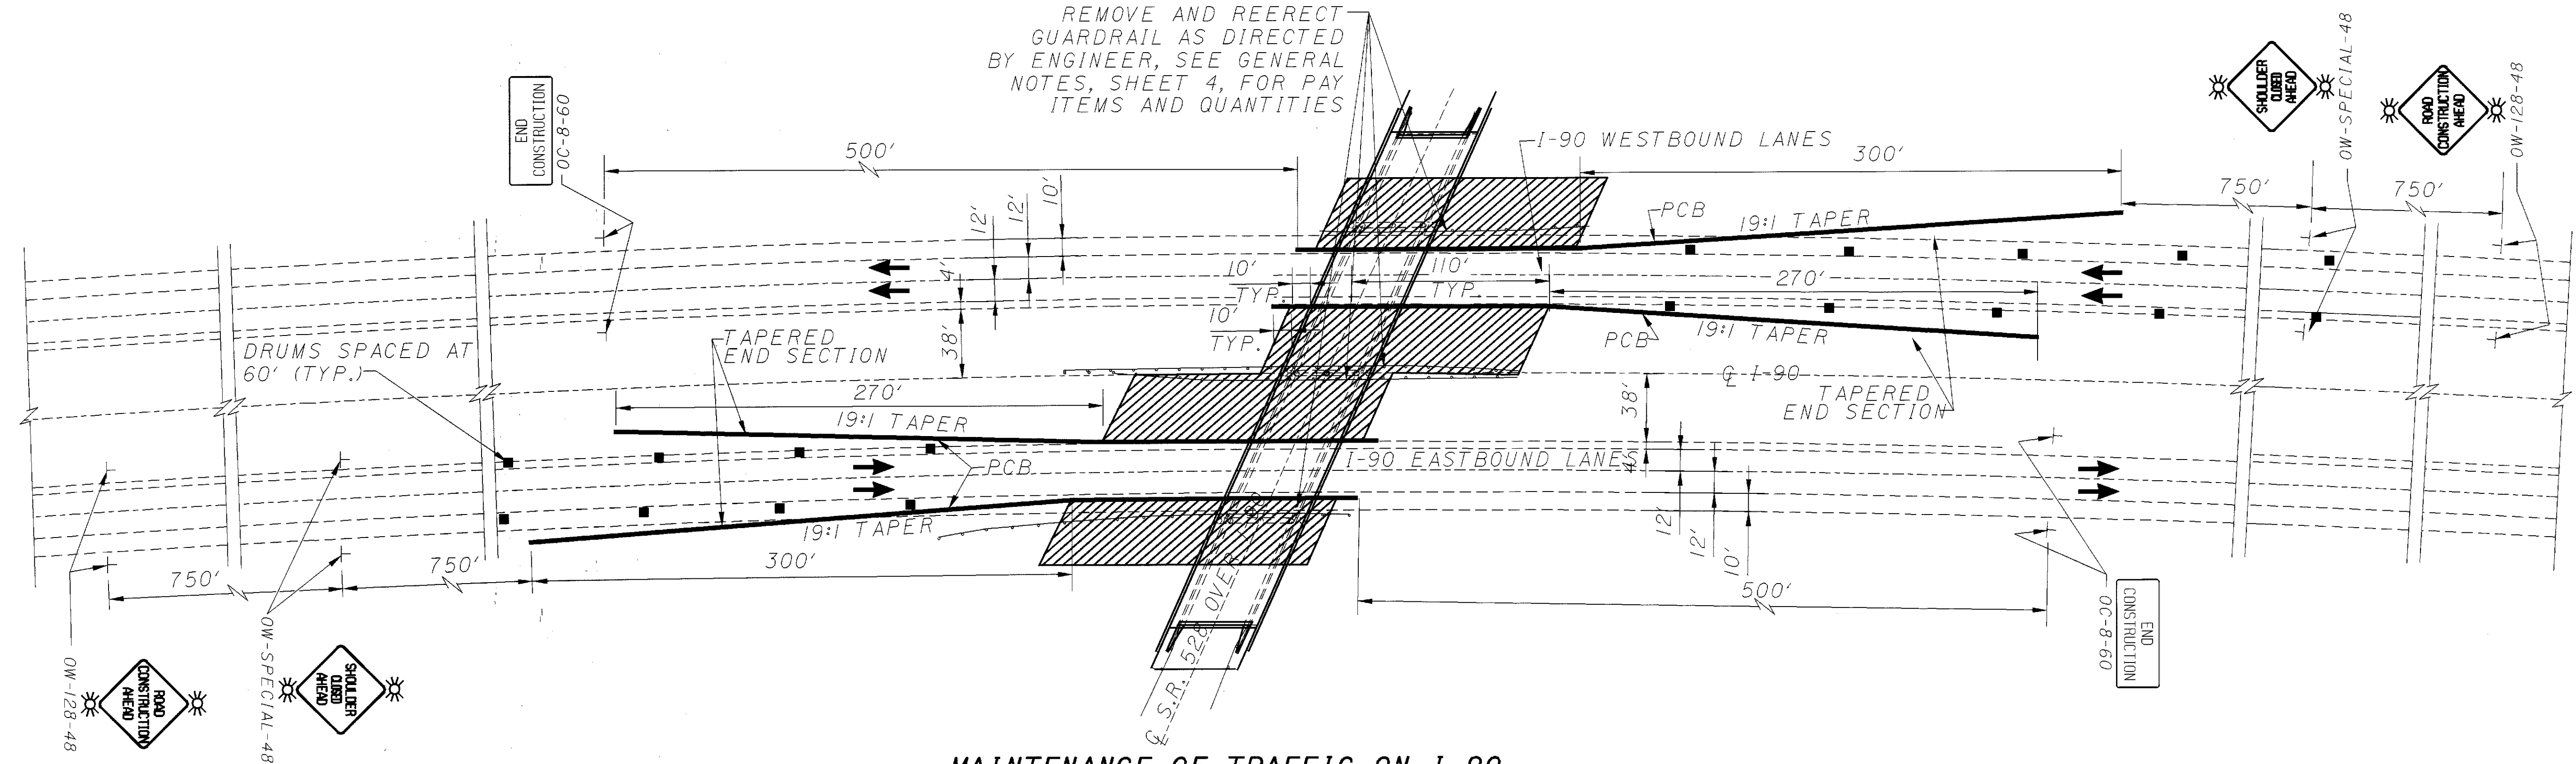

MAINTENANCE OF TRAFFIC ON I-90

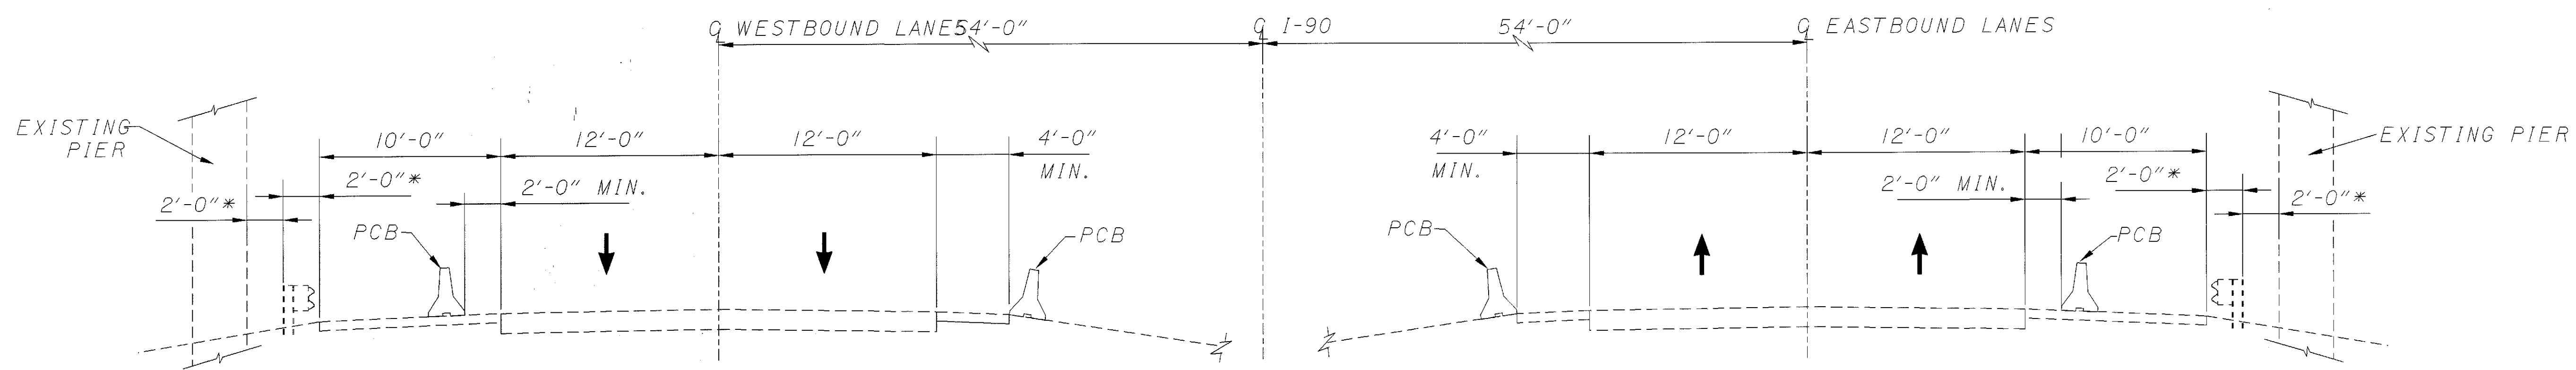


SEE MOT NOTES ON SHEETS 6 THRU 8 FOR ADDITIONAL DETAILS



TYPICAL SECTION AT WORK AREA ALONG I-90

M.O.T. PRE PHASE CONSTRUCTION

LEGEND

-  WORK AREA
-  TYPE "A" WARNING LIGHT
-  PCB PORTABLE CONCRETE BARRIER

Filename: K:\VOLI\DDOT\0890\STRUCT\18015MPC
Drawn By: Date: 5/6 / 04-5-96 (1)