


CALCULATED
APG
CHECKED
GA

PLAN & PROFILE
STA. 30+00.00 TO END PROJECT

LAK-90-26.87

19
54

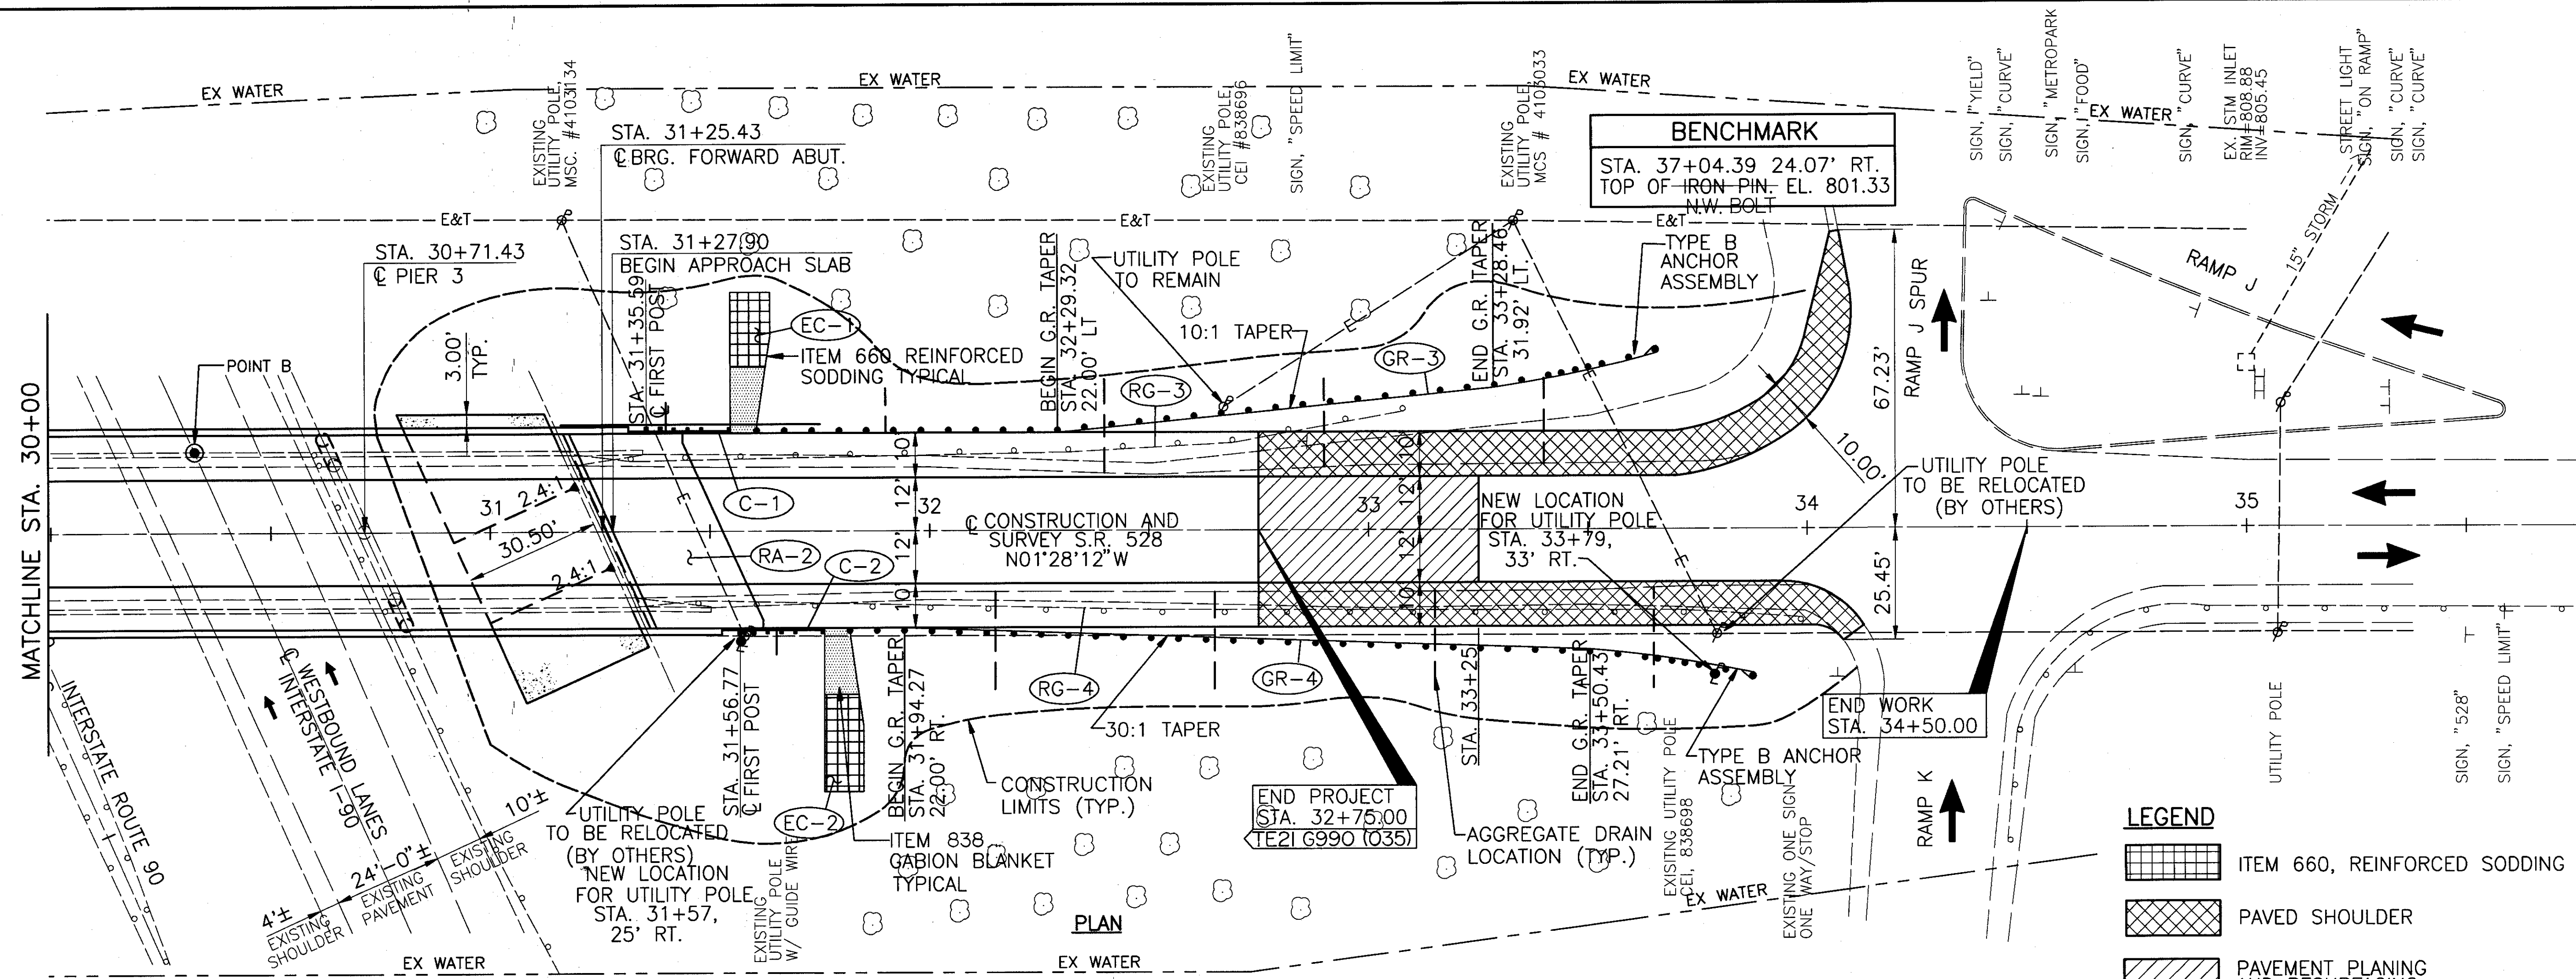

- LEGEND**
- ITEM 660, REINFORCED SODDING
 - PAVED SHOULDER
 - PAVEMENT PLANING AND RESURFACING
 - ITEM SPECIAL, GABIONS

