


Filename: K:\Q11\0007\0990\STRUCT\0290XSEC
 Drawn By/Date: jmg / 04-13-96 (14:37)

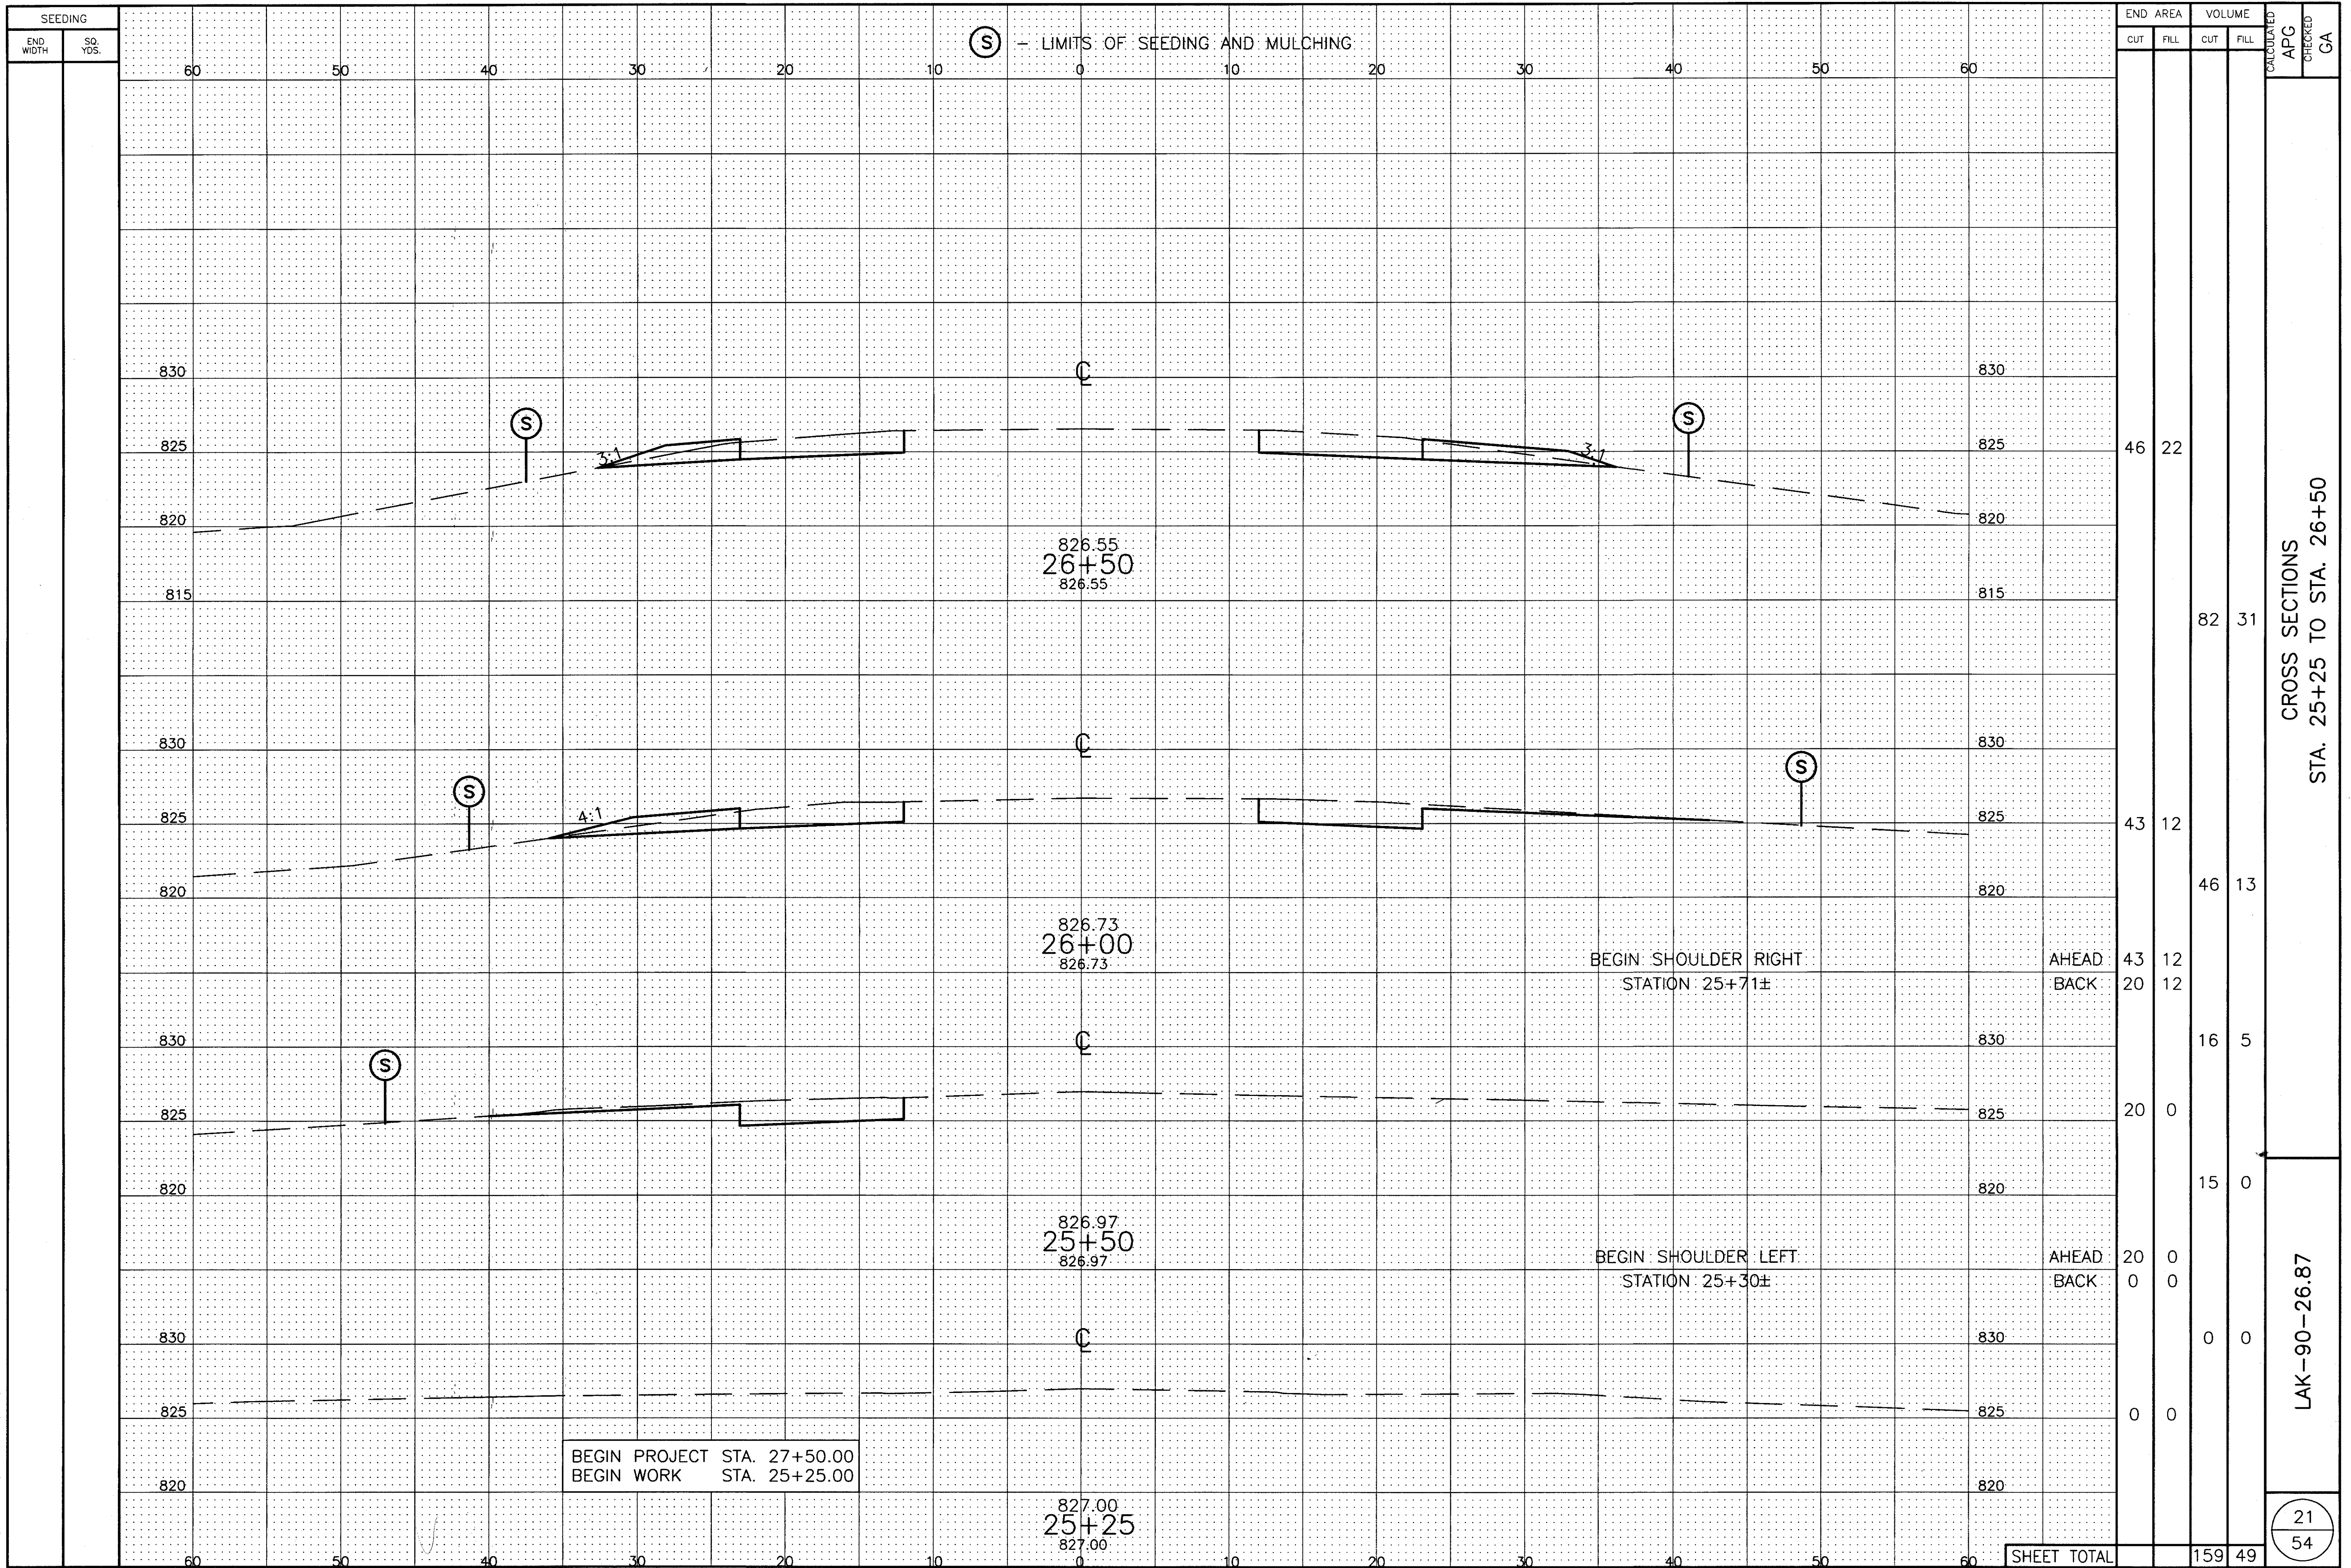

CROSS SECTIONS
 STA. 25+25 TO STA. 26+50

LAK-90-26.87

21
54