




PLAN  
BRIDGE WITH DEFLECTOR PARAPETS

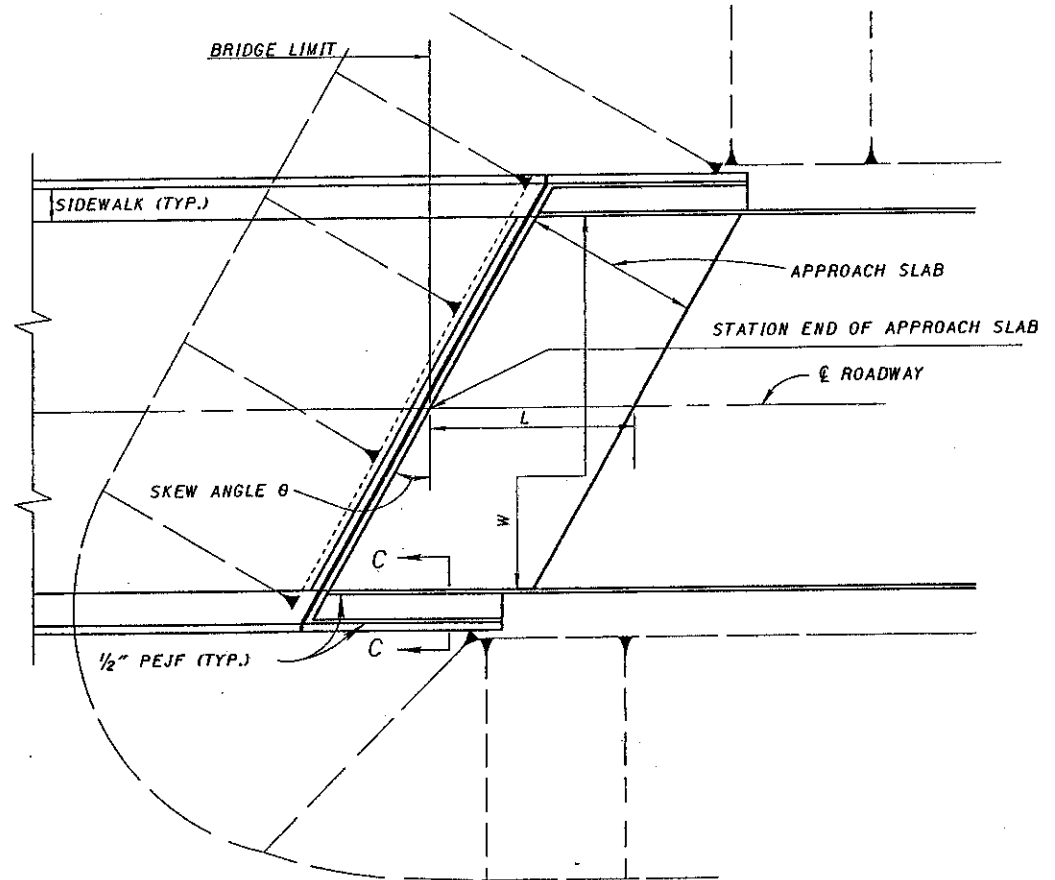


PLAN  
BRIDGE WITH SIDEWALKS

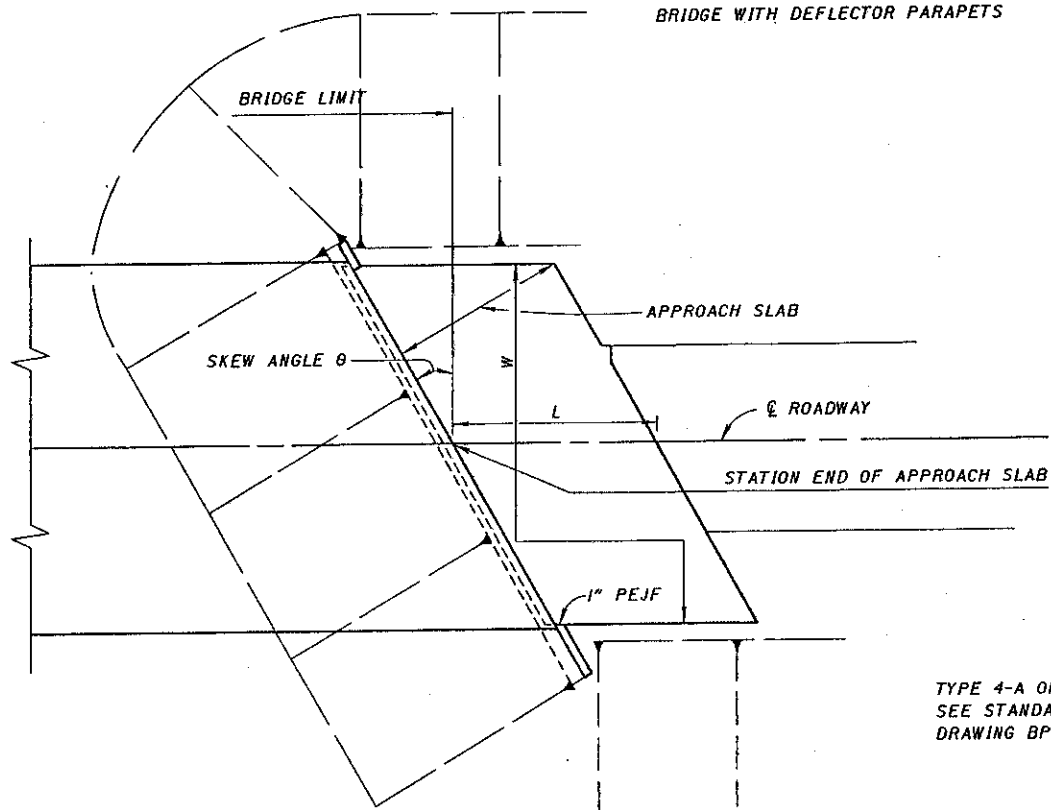


PLAN  
BRIDGE WITHOUT CURBS

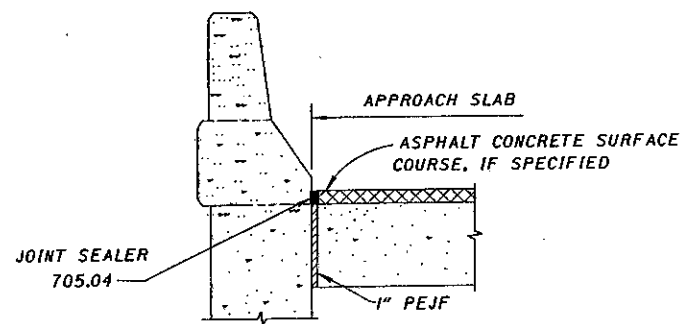

SECTION A-A

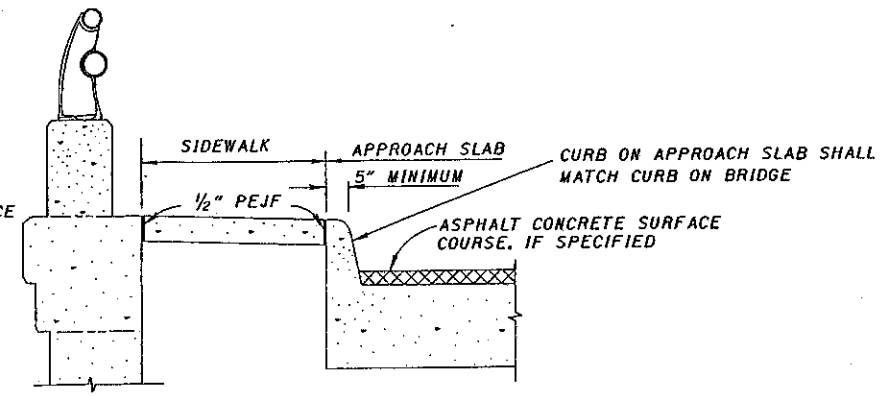

SECTION C-C

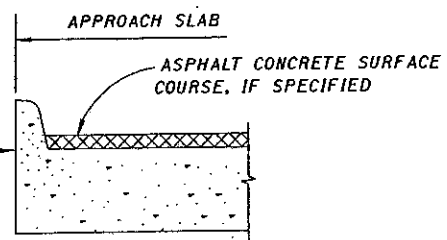

SECTION B-B

TYPE 4-A OR TYPE 4-B CURB  
SEE STANDARD CONSTRUCTION  
DRAWING BP-5.1

DESIGN AGENT  
BUREAU OF BRIDGES  
AND  
STRUCTURAL DESIGN

STATE OF OHIO DEPARTMENT OF TRANSPORTATION  
*Robert B. Phipps*  
ENGINEER OF BRIDGES  
DATE 11-22-81

DESIGNED	REVISED
JFF	L.M.W.
CHECKED	
JAM	
DRAWN	
JFF	AS-1-81

REVISED  
9-15-94

STANDARD  
REINFORCED CONCRETE  
APPROACH SLAB