



SEEDING
END WIDTH SQ. YDS.

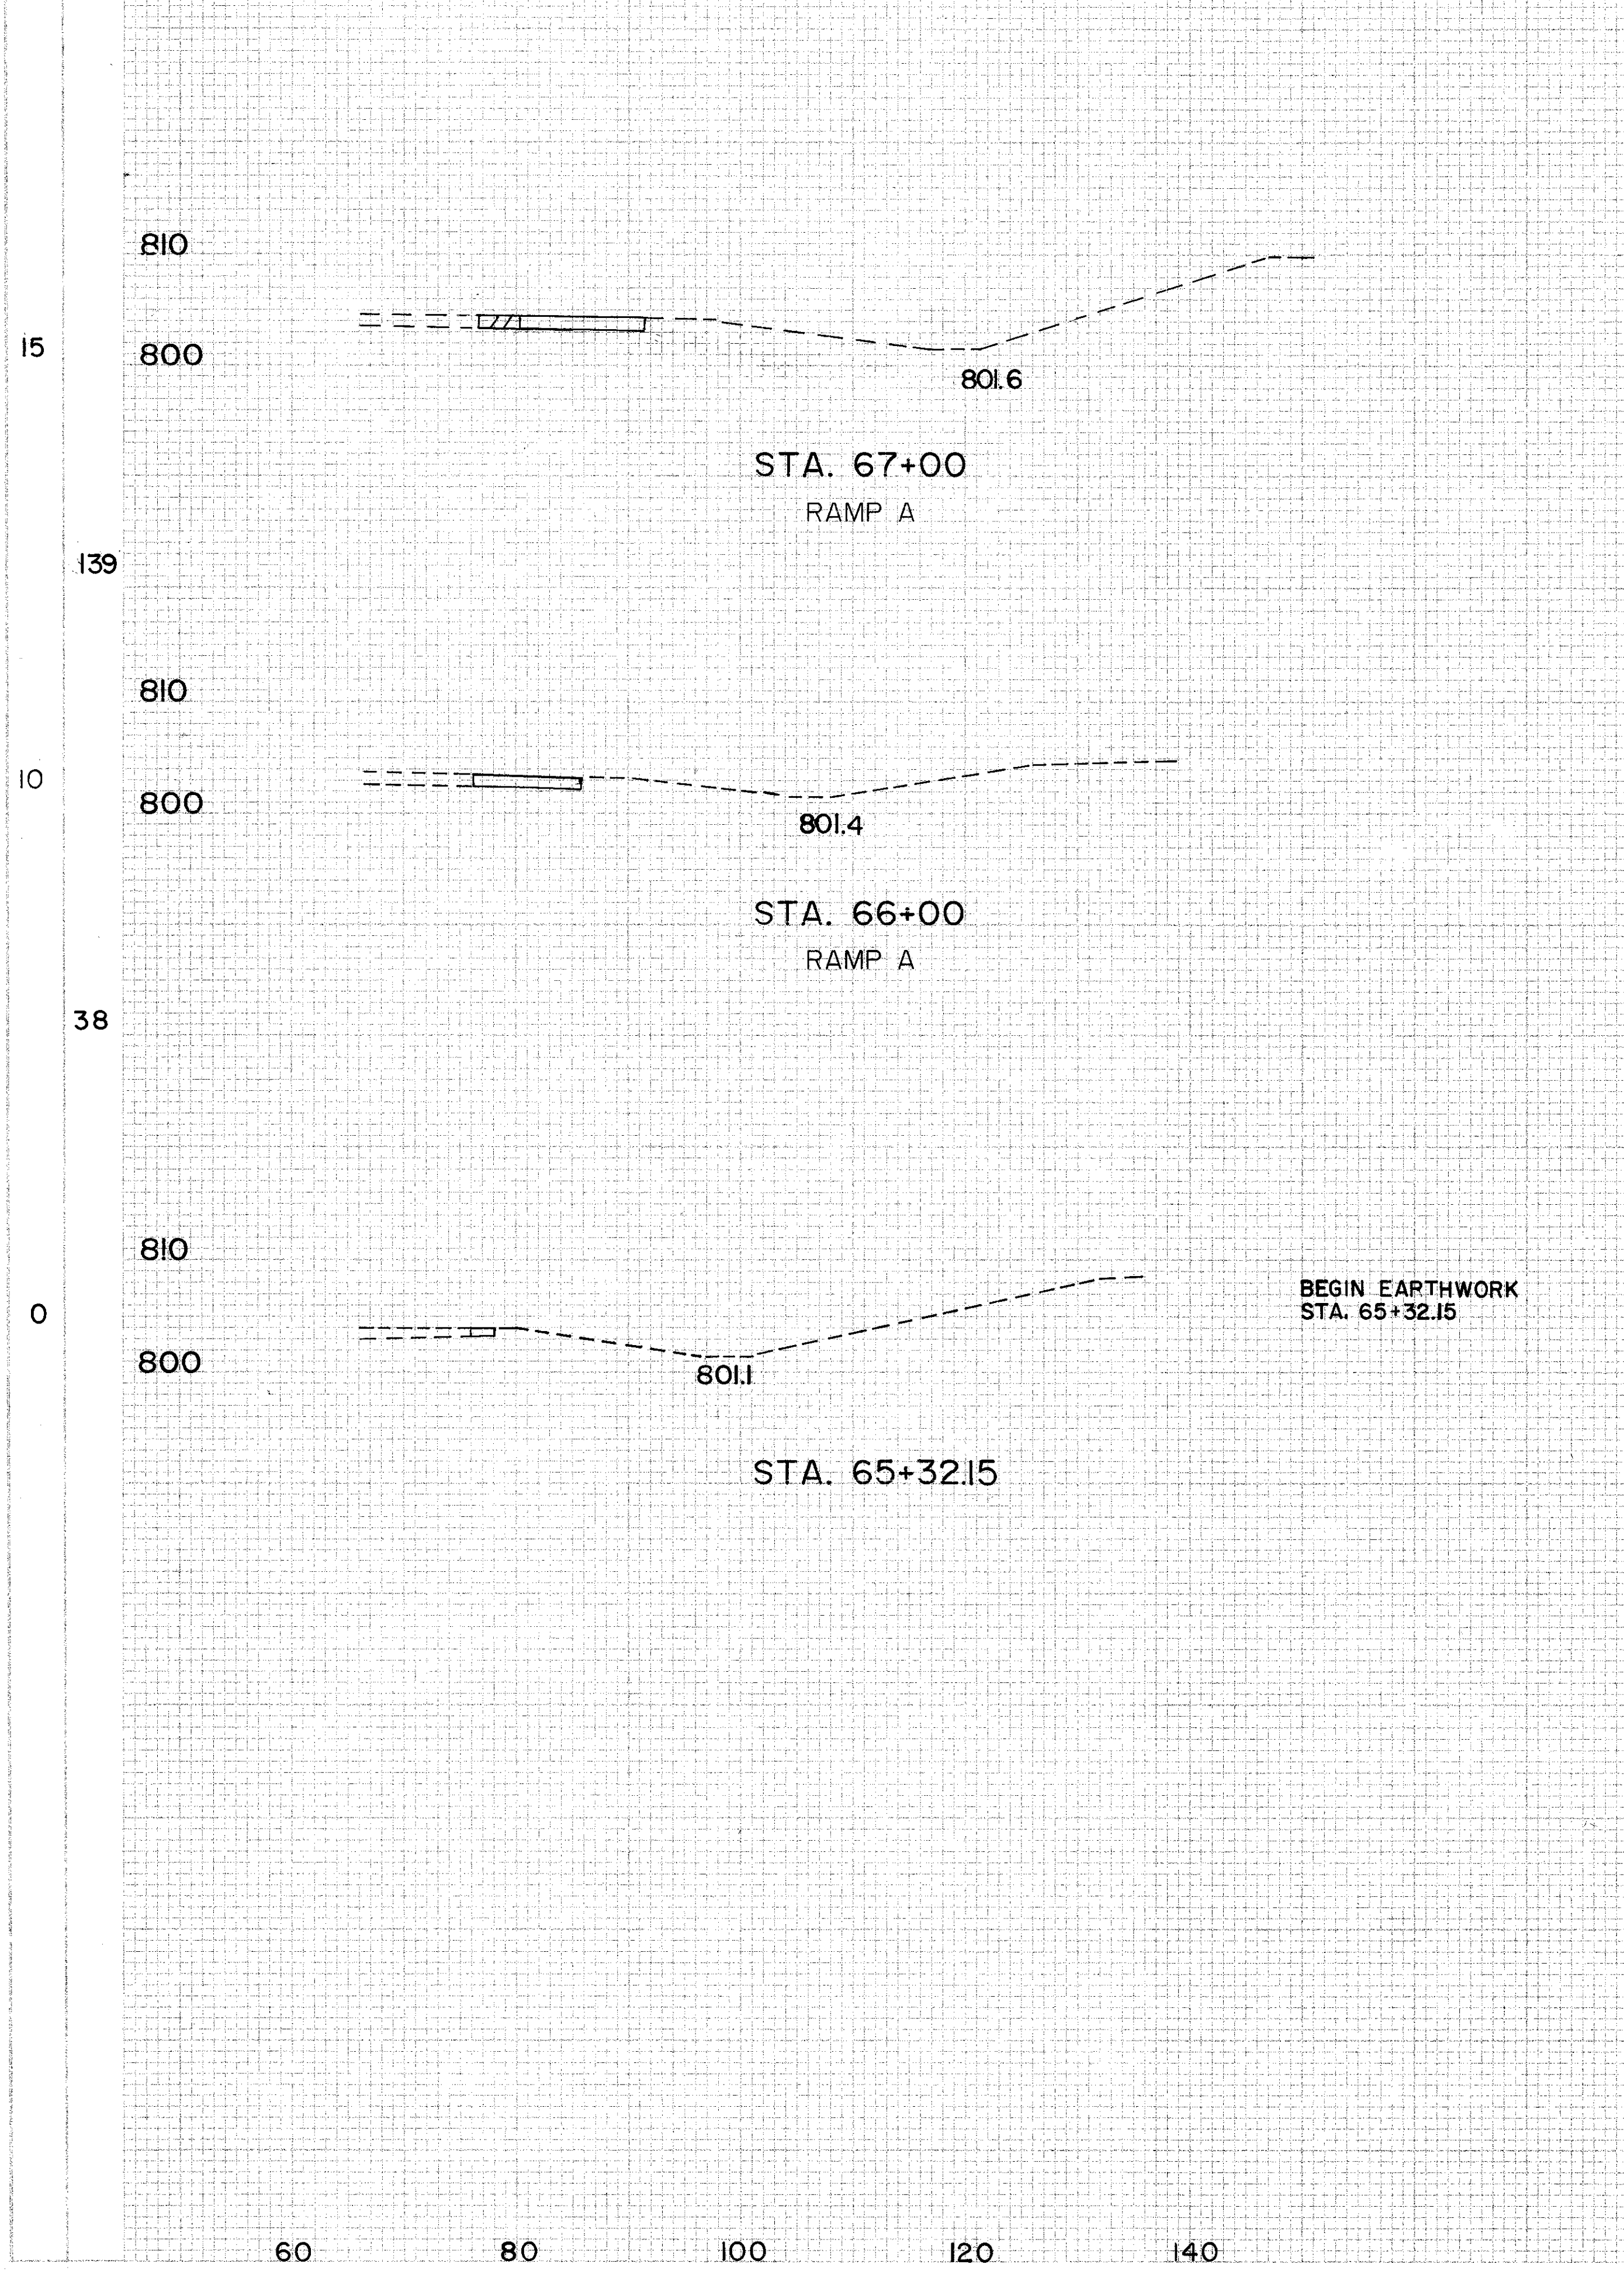

END AREA VOLUME
CUT FILL CUT FILL

END AREA	VOLUME	SEEDING
CUT	FILL	END WIDTH SQ. YDS.
11	15	24
39	46	372
10	10	43
13	13	422
0	0	33
24	24	317
239	24	24
19	19	189
15	15	15

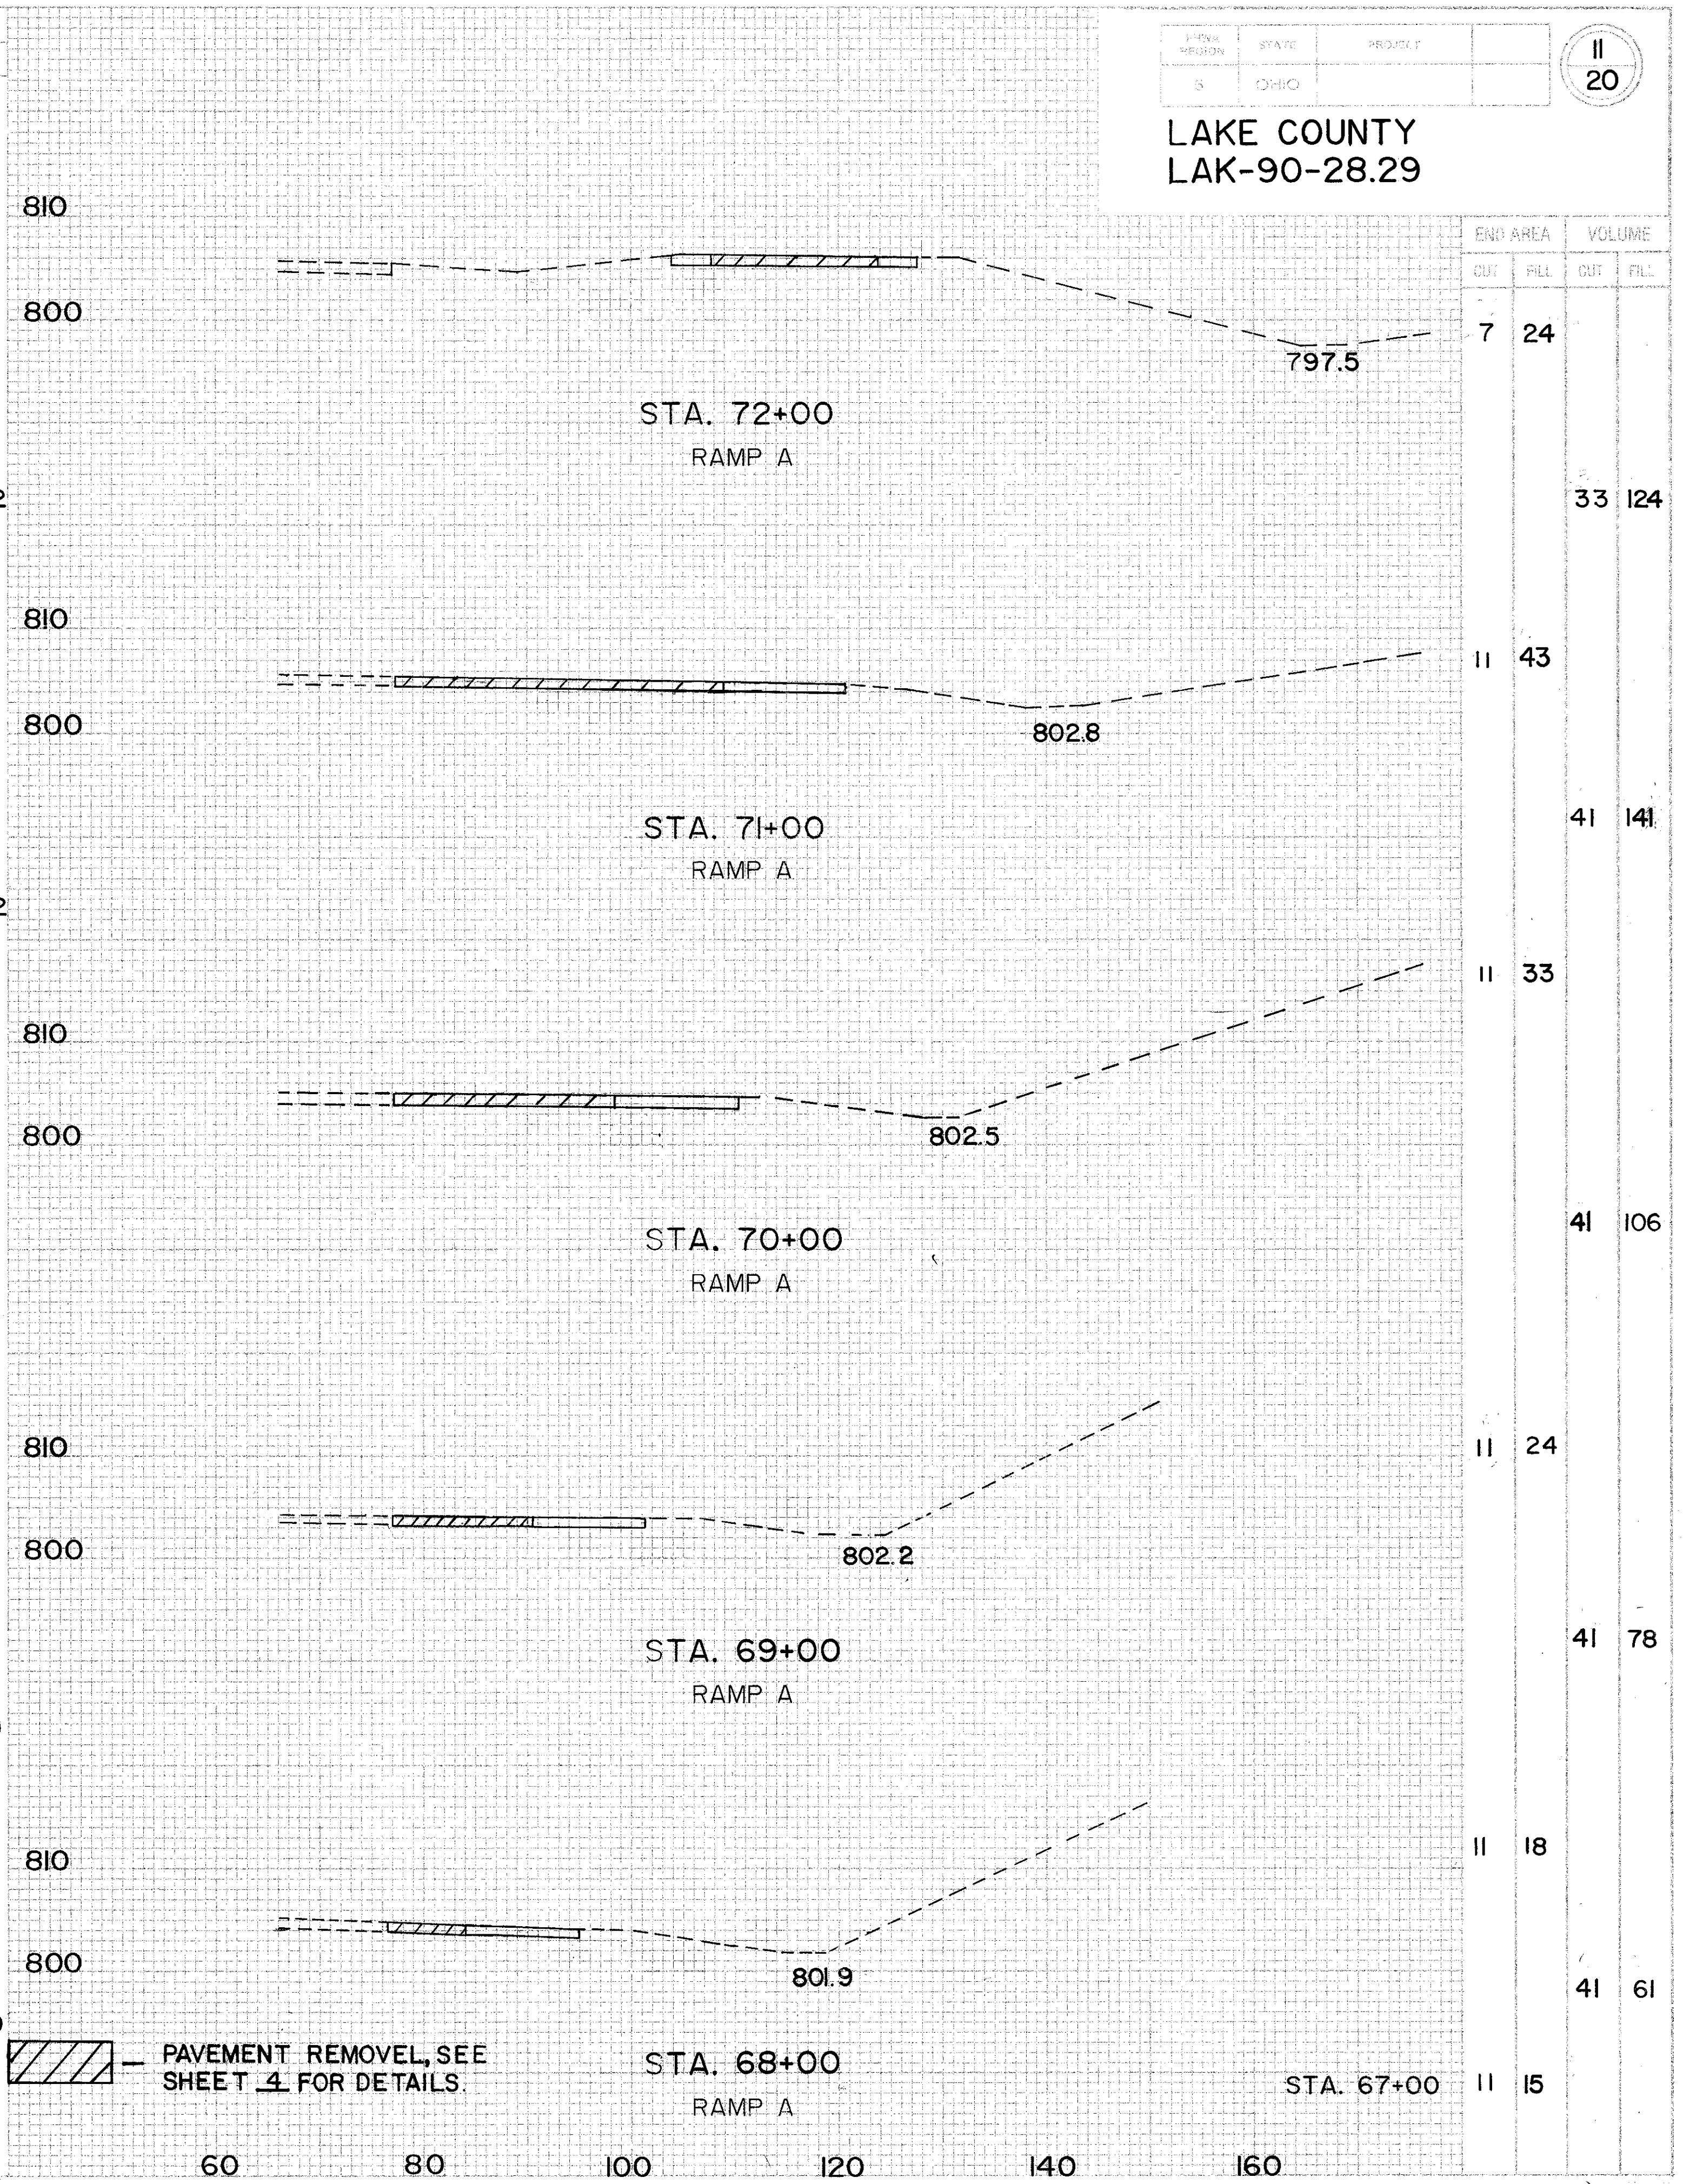

END AREA	VOLUME
CUT	FILL
7	24
33	124
11	43
41	141
11	33
41	106
11	24
41	78
11	18
41	61
11	15

PAVEMENT REMOVAL, SEE SHEET 4 FOR DETAILS.